



F.A.I. RTE.	SECTION	COUNTY	TOTAL SHEETS	SHEET NO.
80	150-31BK	LASALLE	492	297
STA. 513+37.95		TO STA. 519+00.00		
FED. ROAD DIST. NO.	ILLINOIS	FED. AID PROJECT		

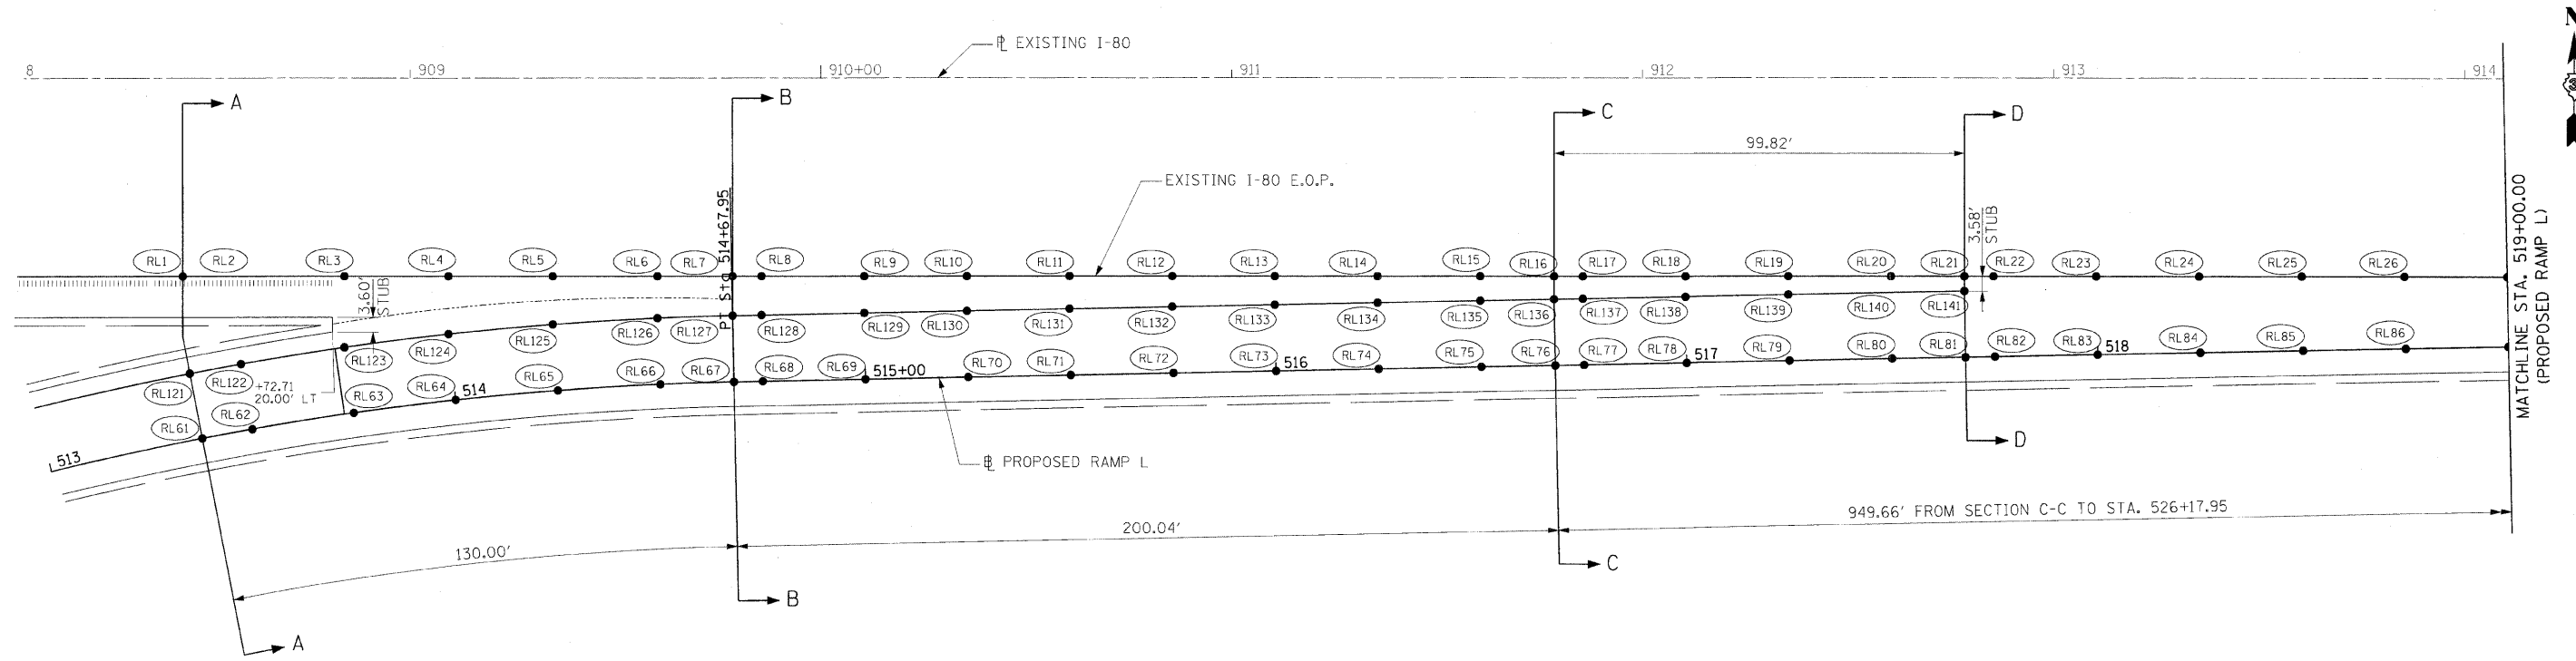

RAMP L GORE ELEVATIONS

DESC	POINT	I-80 STATION	OFFSET	EXIST I-80 EOP ELEV	RAMP STATION	POINT	OFFSET	RAMP RT EOP ELEV	POINT	OFFSET	RAMP LT EOP ELEV	
SECTION A-A	RL 1	908+44.61	48.38' RT	627.28	513+37.95	RL 61	BASELINE	625.83	RL 121	16.00' LT	627.11	
VPI	RL 2		48.39' RT		513+50.00	RL 62	BASELINE	625.88	RL 122	16.00' LT	627.16	
VPI	RL 3	908+83.96	48.39' RT	627.35	513+75.00	RL 63	BASELINE	625.98	RL 123	16.00' LT	627.26	
VPI	RL 4	909+09.28	48.39' RT	627.39	514+00.00	RL 64	BASELINE	626.08	RL 124	16.00' LT	627.30	
VPI	RL 5	909+34.69	48.39' RT	627.41	514+25.00	RL 65	BASELINE	626.18	RL 125	16.00' LT	627.31	
VPI	RL 6	909+60.17	48.39' RT	627.45	514+50.00	RL 66	BASELINE	626.29	RL 126	16.00' LT	627.31	
SECTION B-B	RL 7	909+78.48	48.39' RT	627.49	514+67.95	RL 67	BASELINE	626.36	RL 127	16.00' LT	627.32	
VPI	RL 8	909+85.53	48.39' RT	627.50	514+75.00	RL 68	BASELINE	626.39	RL 128	16.00' LT	627.32	
VPI	RL 9	910+10.53	48.39' RT	627.57	515+00.00	RL 69	BASELINE	626.49	RL 129	16.00' LT	627.33	
VPI	RL 10	910+35.52	48.39' RT	627.61	515+25.00	RL 70	BASELINE	626.60	RL 130	16.00' LT	627.34	
VPI	RL 11	910+60.52	48.39' RT	627.64	515+50.00	RL 71	BASELINE	626.70	RL 131	16.00' LT	627.35	
VPI	RL 12	910+85.51	48.39' RT	627.66	515+75.00	RL 72	BASELINE	626.80	RL 132	16.00' LT	627.36	
VPI	RL 13	911+10.51	48.40' RT	627.70	516+00.00	RL 73	BASELINE	626.91	RL 133	16.00' LT	627.37	
VPI	RL 14	911+35.50	48.40' RT	627.75	516+25.00	RL 74	BASELINE	627.01	RL 134	16.00' LT	627.38	
VPI	RL 15	911+60.50	48.40' RT	627.80	516+50.00	RL 75	BASELINE	627.12	RL 135	16.00' LT	627.44	
SECTION C-C	RL 16	911+78.48	48.40' RT	627.83	516+67.99	RL 76	BASELINE	627.19	RL 136	16.00' LT	627.51	
PHYS. NOSE	VPI	RL 17	911+85.49	48.40' RT	627.85	516+75.00	RL 77	BASELINE	627.22	RL 137	16.00' LT	627.54
VPI	RL 18	912+10.49	48.40' RT	627.90	517+00.00	RL 78	BASELINE	627.32	RL 138	16.00' LT	627.64	
VPI	RL 19	912+35.48	48.40' RT	627.95	517+25.00	RL 79	BASELINE	627.42	RL 139	16.00' LT	627.74	
VPI	RL 20	912+60.48	48.40' RT	628.00	517+50.00	RL 80	BASELINE	627.53	RL 140	16.00' LT	627.85	
SECTION D-D	RL 21	912+78.30	48.40' RT	628.04	517+67.83	RL 81	BASELINE	627.60	RL 141	16.00' LT	627.92	
VPI	RL 22	912+85.40	48.40' RT	628.05	517+75.00	RL 82	BASELINE	627.61				
VPI	RL 23	913+10.41	48.40' RT	628.10	518+00.00	RL 83	BASELINE	627.63				
VPI	RL 24	913+35.41	48.40' RT	628.16	518+25.00	RL 84	BASELINE	627.66				
VPI	RL 25	913+60.42	48.40' RT	628.21	518+50.00	RL 85	BASELINE	627.68				
VPI	RL 26	913+85.42	48.41' RT	628.25	518+75.00	RL 86	BASELINE	627.71				

NOTE: CONTRACTOR TO VERIFY EXISTING EDGE OF PAVEMENT ELEVATION PRIOR TO CONSTRUCTION OF PROPOSED PAVEMENT

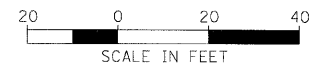

REVISIONS	
NAME	DATE

ILLINOIS DEPARTMENT OF TRANSPORTATION

RAMP L GORE ELEVATION DETAIL

SCALE: VERT. 1"=20'
HORIZ. 1"=20'

DATE: _____

DRAWN BY JAP
CHECKED BY _____

HANSON
Hanson Professional Services Inc.
1525 South Sixth Street
Springfield, Illinois 62703-2886
Offices Nationwide

MODEL NAME = Ramp L Sh. 1
PLOT DATE = 12/23/09
PLOT SCALE = 20.0000
USER NAME = JohnM09344

LAYOUT	JAP	09/12/05
DRAWN	JAP	09/12/05
REVIEWED	MTW	10/1/07