
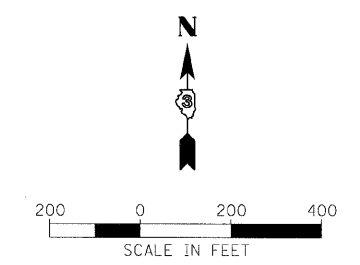


F.A.I. RTE.	SECTION	COUNTY	TOTAL SHEETS	SHEET NO.
80	150-3/HBK	LASALLE	492	301
STA.		TO STA.		
FED. ROAD DIST. NO.		ILLINOIS FED. AID PROJECT		

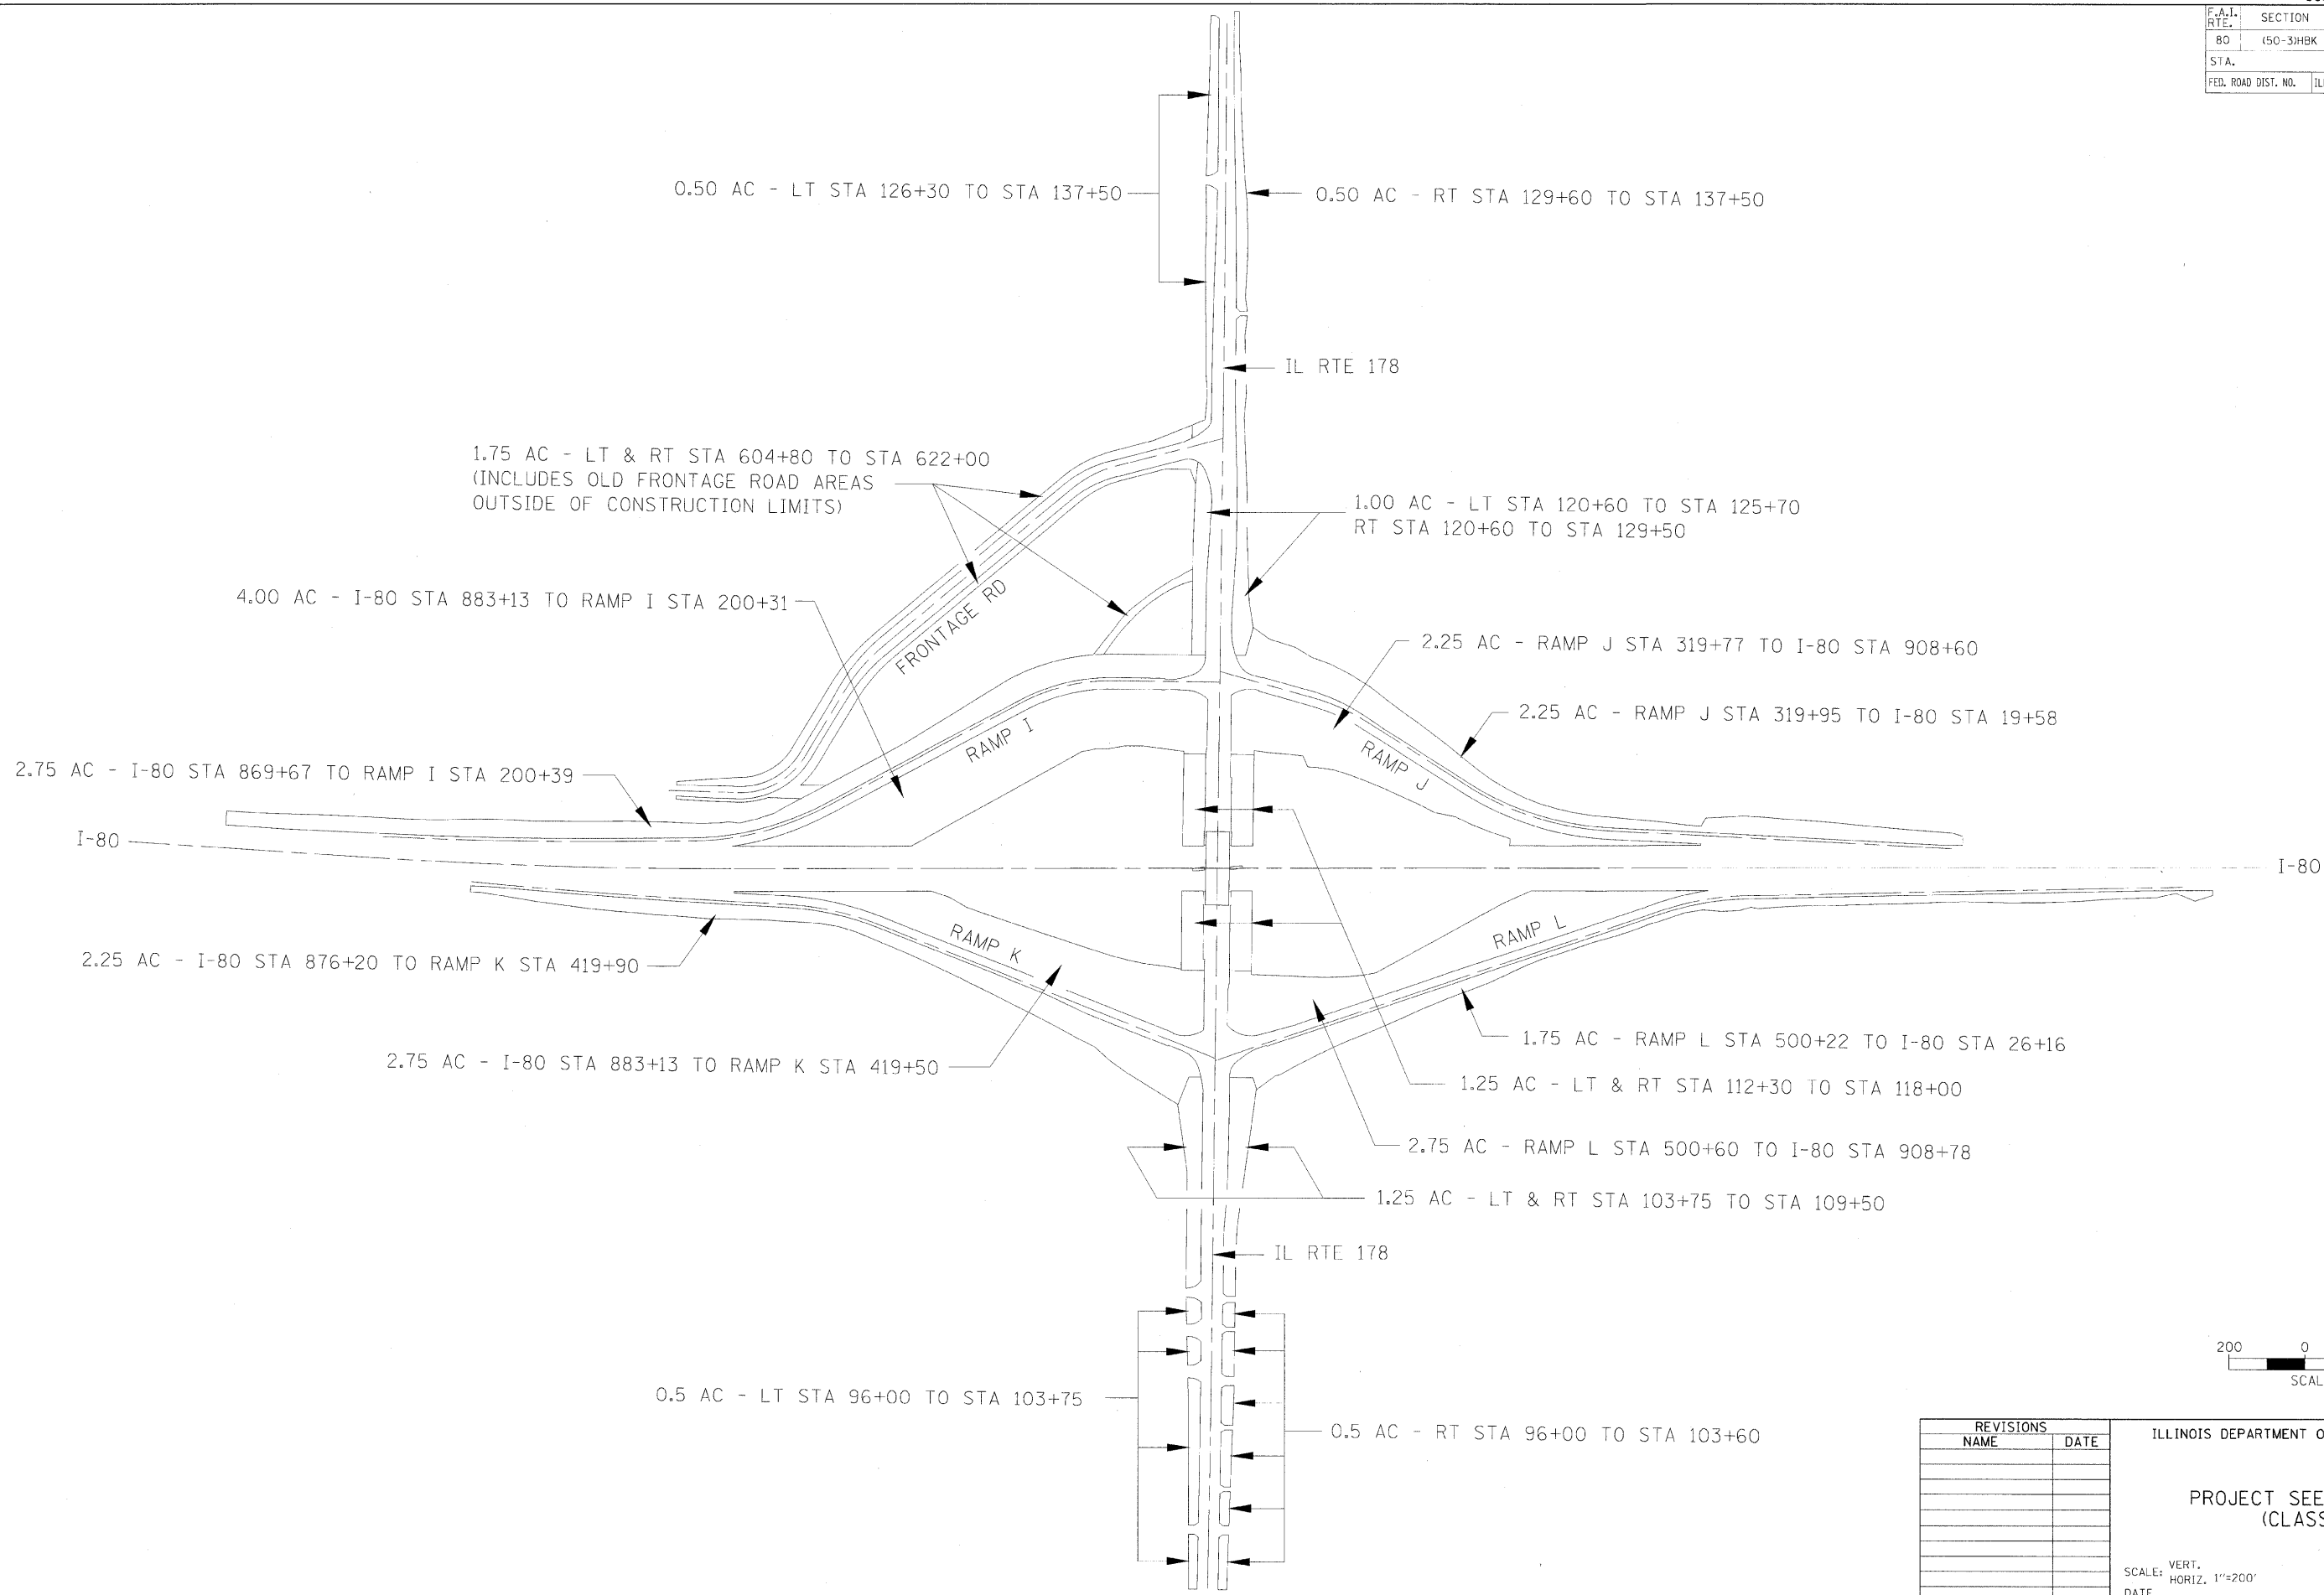

REVISIONS	
NAME	DATE

ILLINOIS DEPARTMENT OF TRANSPORTATION

PROJECT SEEDING PLAN
(CLASS 2)

SCALE: VERT. 1"=200'
HORIZ. 1"=200'

DATE

DRAWN BY CLG
CHECKED BY

© Copyright Hanson Professional Services Inc. 2009

HANSON

Hanson Professional Services Inc.
1525 South Sixth Street
Springfield, Illinois 62703-2886
Offices Nationwide

MODEL NAME = Geometric Pr	
PLOT DATE = 10/23/2009	
PLOT SCALE = 1/8"=100'	
USER NAME = JohnM02944	
LAYOUT	10/1/07
DRAWN	MTM
REVIEWED	MTM