



F.A.I. RTE.	SECTION	COUNTY	TOTAL SHEETS	SHEET NO.
80	650-3HBK	LASALLE	492	303
STA.		TO STA.		
FED. ROAD DIST. NO.		ILLINOIS FED. AID PROJECT		

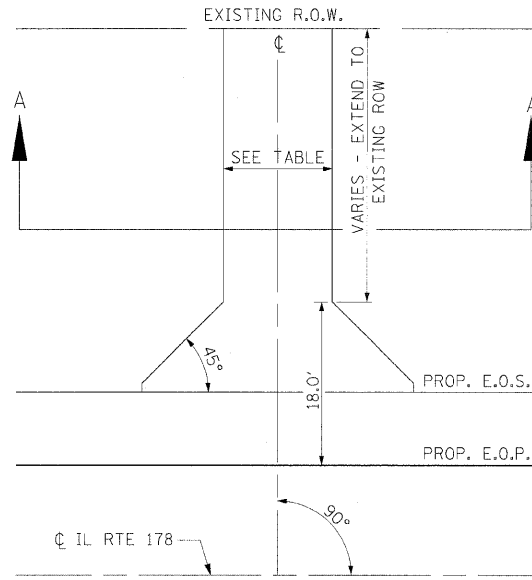


**CONCRETE PRIVATE ENTRANCE  
& AGGREGATE FIELD ENTRANCE**

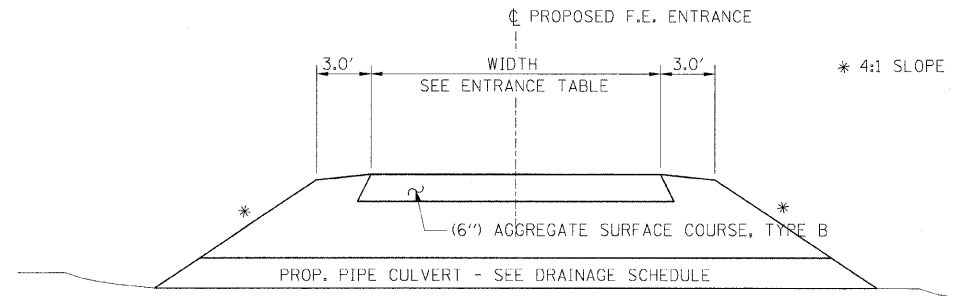

**SECTION A-A**

STATION 102+88.83  
STATION 103+67.65  
STATION 127+47.03  
STATION 129+55.80

ENTRANCE TABLE				
STATION	TYPE	OFFSET	SURFACE MATERIAL	WIDTH
97+56.85	P.E.	RT	CONCRETE	24.0'
98+61.85	P.E.	RT	CONCRETE	12.0'
100+24.97	P.E.	RT	CONCRETE	12.0'
101+53.09	P.E.	RT	CONCRETE	24.0'
102+88.83	F.E.	RT	AGGREGATE	12.0'
103+67.65	F.E.	RT	AGGREGATE	16.0'
127+47.03	F.E.	RT	AGGREGATE	12.0'
129+55.80	F.E.	RT	AGGREGATE	12.0'
137+48.74	P.E.	LT	CONCRETE	20.0'

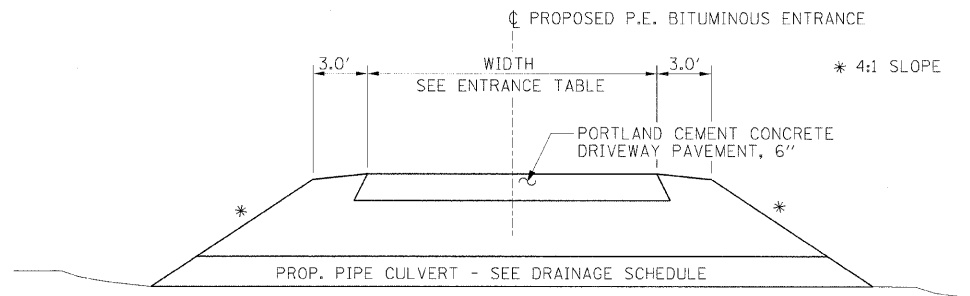

**SECTION A-A**

STATION 97+56.85  
STATION 98+61.85  
STATION 100+24.97  
STATION 101+53.09  
STATION 137+48.74

REVISIONS	
NAME	DATE

ILLINOIS DEPARTMENT OF TRANSPORTATION

**ENTRANCE DETAIL SHEET**

SCALE: VERT. N/A  
HORIZ. N/A

DATE

DRAWN BY MEW  
CHECKED BY

© Copyright Hanson Professional Services Inc. 2009

**HANSON**

Hanson Professional Services Inc.  
1525 South Sixth Street  
Springfield, Illinois 62703-2886  
Offices Nationwide

MODEL NAME = Entrance.dwg  
PLOT DATE = 12/23/2009  
PLOT SCALE = 1/8" = 1'-0"  
USER NAME = JohnM00144

DATE	BY	REVISION
01/13/06	MEW	
01/13/06	MEW	
10/1/07	MTM	