


F.A.I. RTE.	SECTION	COUNTY	TOTAL SHEETS	SHEET NO.
80	150-3H3K	LASALLE	492	313
STA.		TO STA.		
FED. ROAD DIST. NO.	ILLINOIS	FED. AID PROJECT		

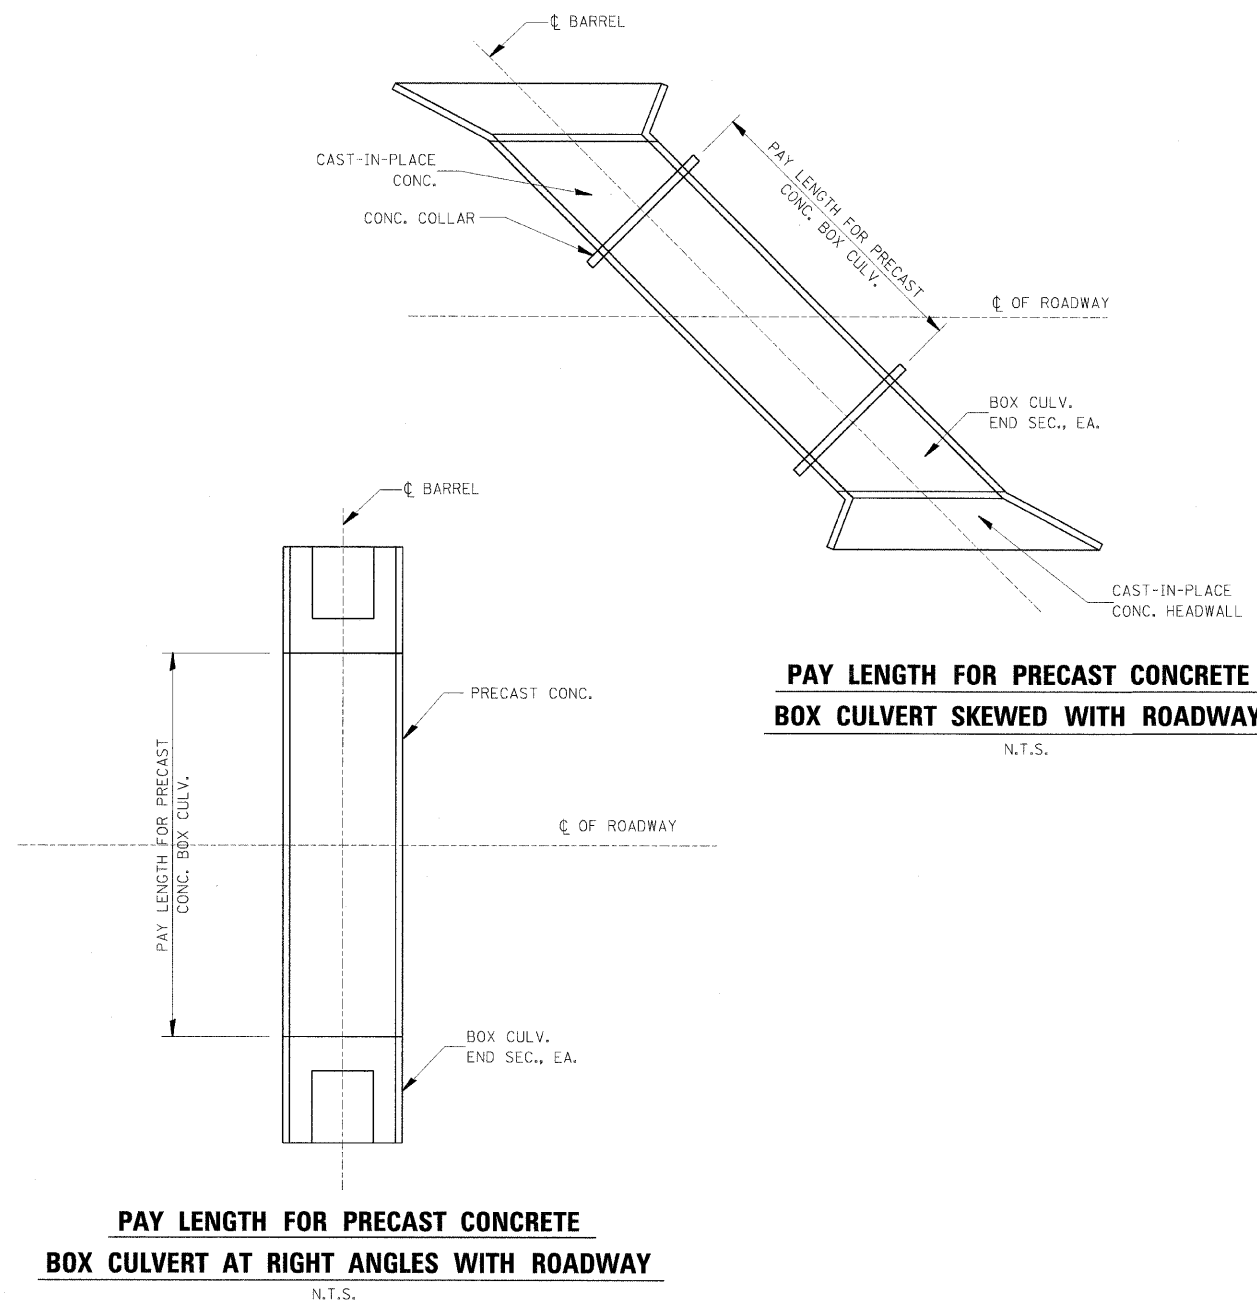

© Copyright Hanson Professional Services Inc. 2009  
**HANSON**  
 Hanson Professional Services Inc.  
 1525 South Sixth Street  
 Springfield, Illinois 62703-2886  
 Offices Nationwide

MODEL NAME = SHEET 06  
 PLOT DATE = 12/23/2009  
 PLOT SCALE = 1/8"=1'-0"  
 USER NAME = jshind01344

LAYOUT	KET	8/24/06
DRAWN	IDOT	1/01/97
REVIEWED	MTM	10/1/07

REVISIONS	
NAME	DATE

ILLINOIS DEPARTMENT OF TRANSPORTATION

**PAY LENGTH FOR PRECAST BOX CULVERT DETAIL**

SCALE: VERT. N/A  
 HORIZ. N/A

DATE \_\_\_\_\_ DRAWN BY IDOT  
 CHECKED BY MTM