




F.A.I. RTE.	SECTION	COUNTY	TOTAL SHEETS	SHEET NO.
80	(50-3)HBK	LASALLE	492	322
STA.		TO STA.		
FED. ROAD DIST. NO.		ILLINOIS FED. AID PROJECT		

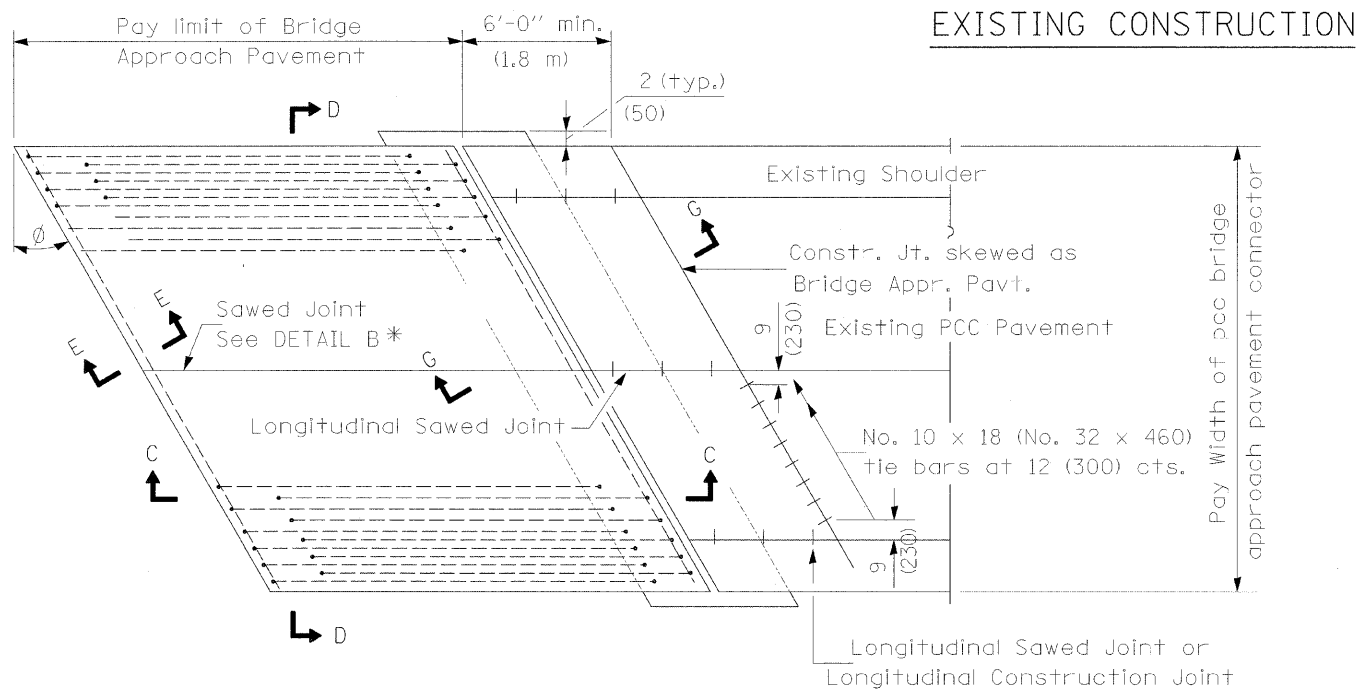


BRIDGE APPROACH PAVEMENT CONNECTOR (PCC)

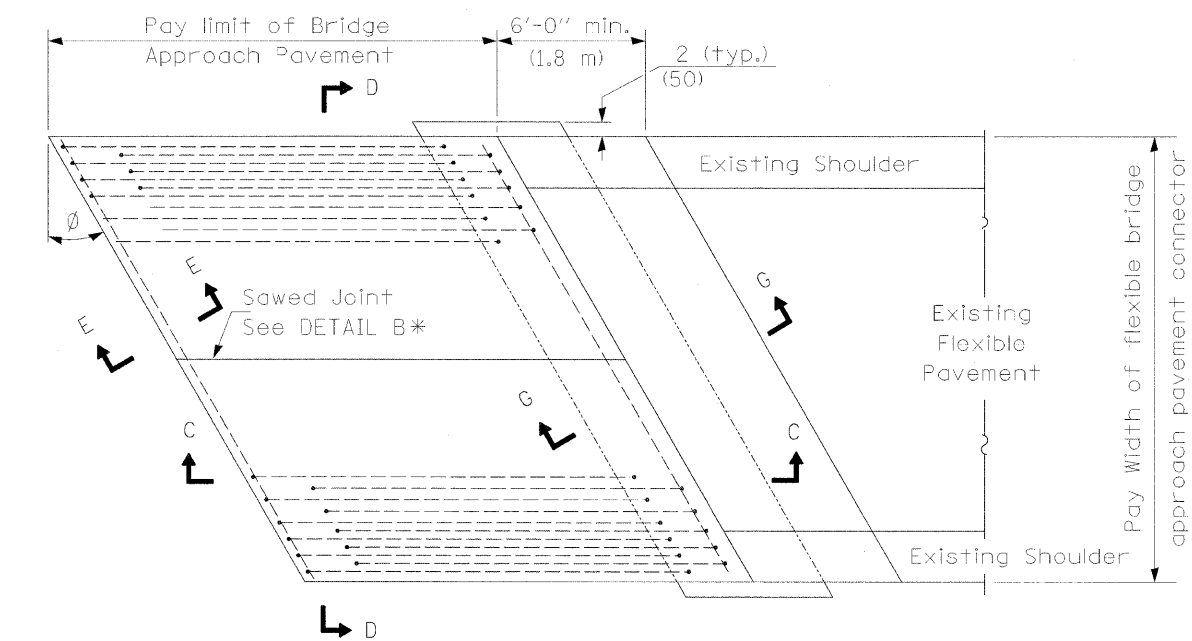

BRIDGE APPROACH PAVEMENT CONNECTOR (FLEXIBLE)

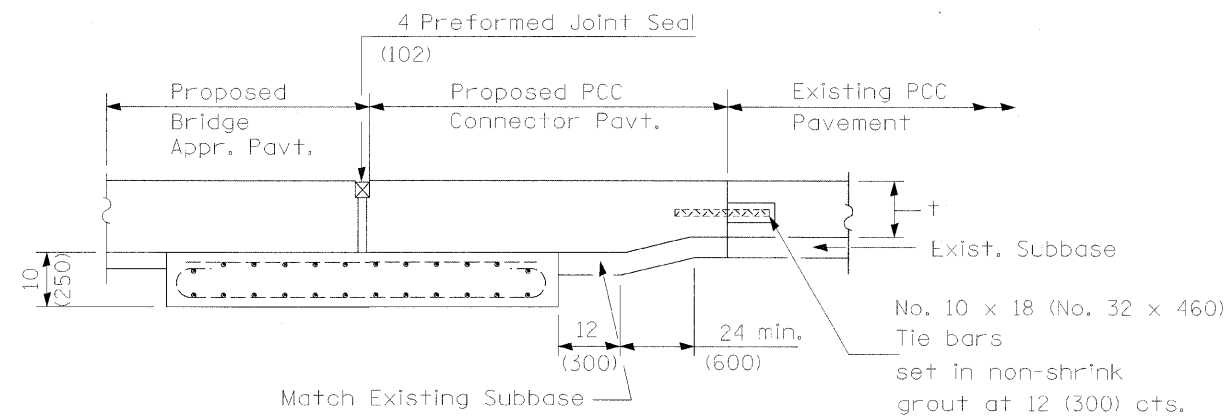

SECTION G-G - RIGID PAVEMENT

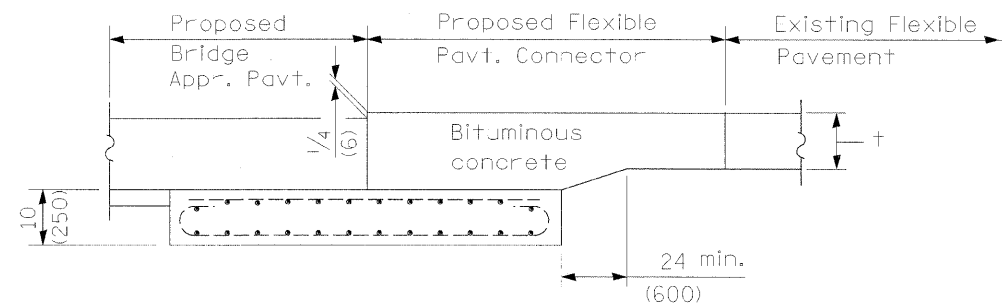

SECTION G-G - FLEXIBLE PAVEMENT

© Copyright Hanson Professional Services Inc. 2009
HANSON
 Hanson Professional Services Inc.
 1525 South Sixth Street
 Springfield, Illinois 62703-2886
 Offices Nationwide

MODEL NAME = RP Detail Sht. 2
 PLOT DATE = 12/23/2009
 FILE NAME = C:\p\reports\C-9501.dgn
 PLOT SCALE = 1/4" = 1'-0"
 USER NAME = JohnA20944

LAYOUT	NEW	01/13/06
DRAWN	NEW	01/13/06
REVIEWED	MTM	10/17/07

REVISIONS	
NAME	DATE

ILLINOIS DEPARTMENT OF TRANSPORTATION
 BRIDGE APPROACH PAVEMENT
 DETAILS
 SHEET 2 OF 4
 SCALE: VERT. DATE
 HORIZ. DRAWN BY
 CHECKED BY