


F.A. RTE.	SECTION	COUNTY	TOTAL SHEETS	SHEET NO.
80	50-3HBK	LASALLE	492	327
STA. 303+00.00		TO STA. 304+00.00		
FED. ROAD DIST. NO.		ILLINOIS FED. AID PROJECT		

BY	DATE

© Copyright Hanson Professional Services Inc. 2009  
**HANSON**  
 Hanson Professional Services Inc.  
 9575 South Sixth Street  
 Springfield, Illinois 62703-2886  
 Offices Nationwide

BY	DATE

PLOT DATE = 12/23/2009  
 FILE NAME = I:\95\job\66542\15\ADDN\Road\Sheet\WIDENING\303+00.dgn  
 PLOT SCALE = 1/8" = 1'-0"  
 USER NAME = jhanna0944

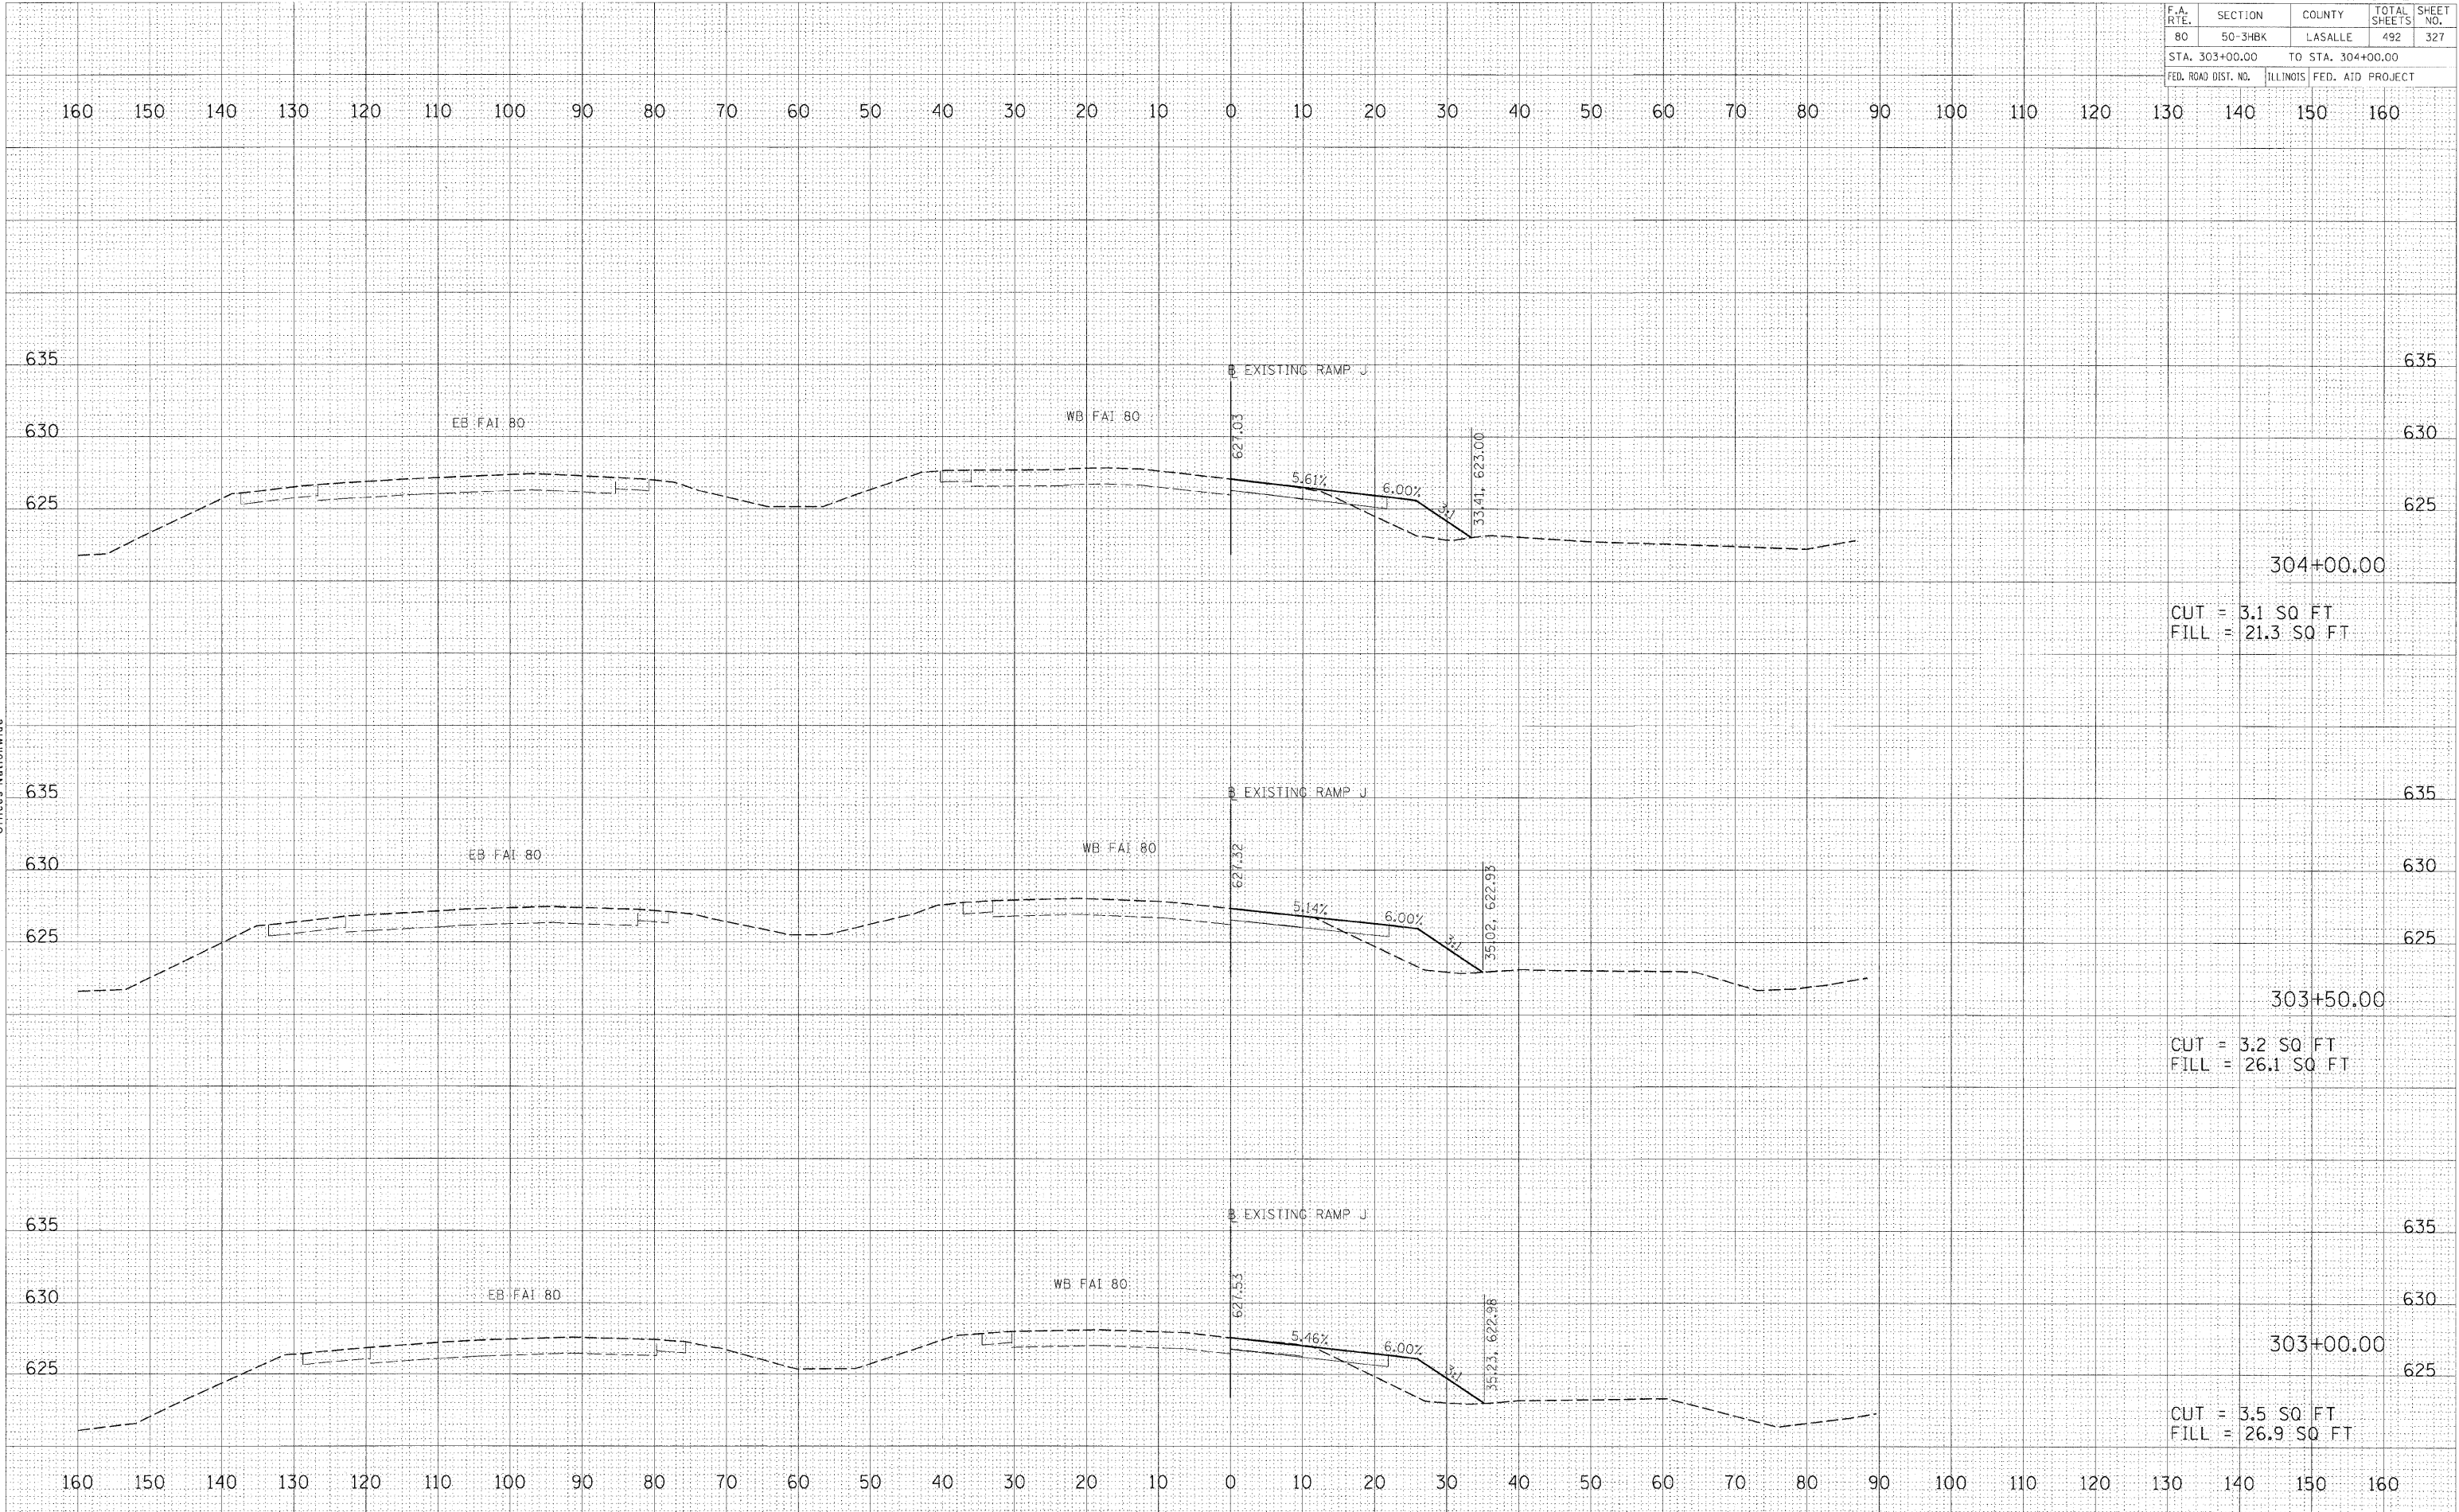

CUT = 3.1 SQ FT  
 FILL = 21.3 SQ FT

CUT = 3.2 SQ FT  
 FILL = 26.1 SQ FT

CUT = 3.5 SQ FT  
 FILL = 26.9 SQ FT