


F.A. RTE.	SECTION	COUNTY	TOTAL SHEETS	SHEET NO.
80	50-3HBK	LASALLE	492	331
STA. 400+00.00		TO STA. 401+00.00		
FED. ROAD DIST. NO.		ILLINOIS FED. AID PROJECT		

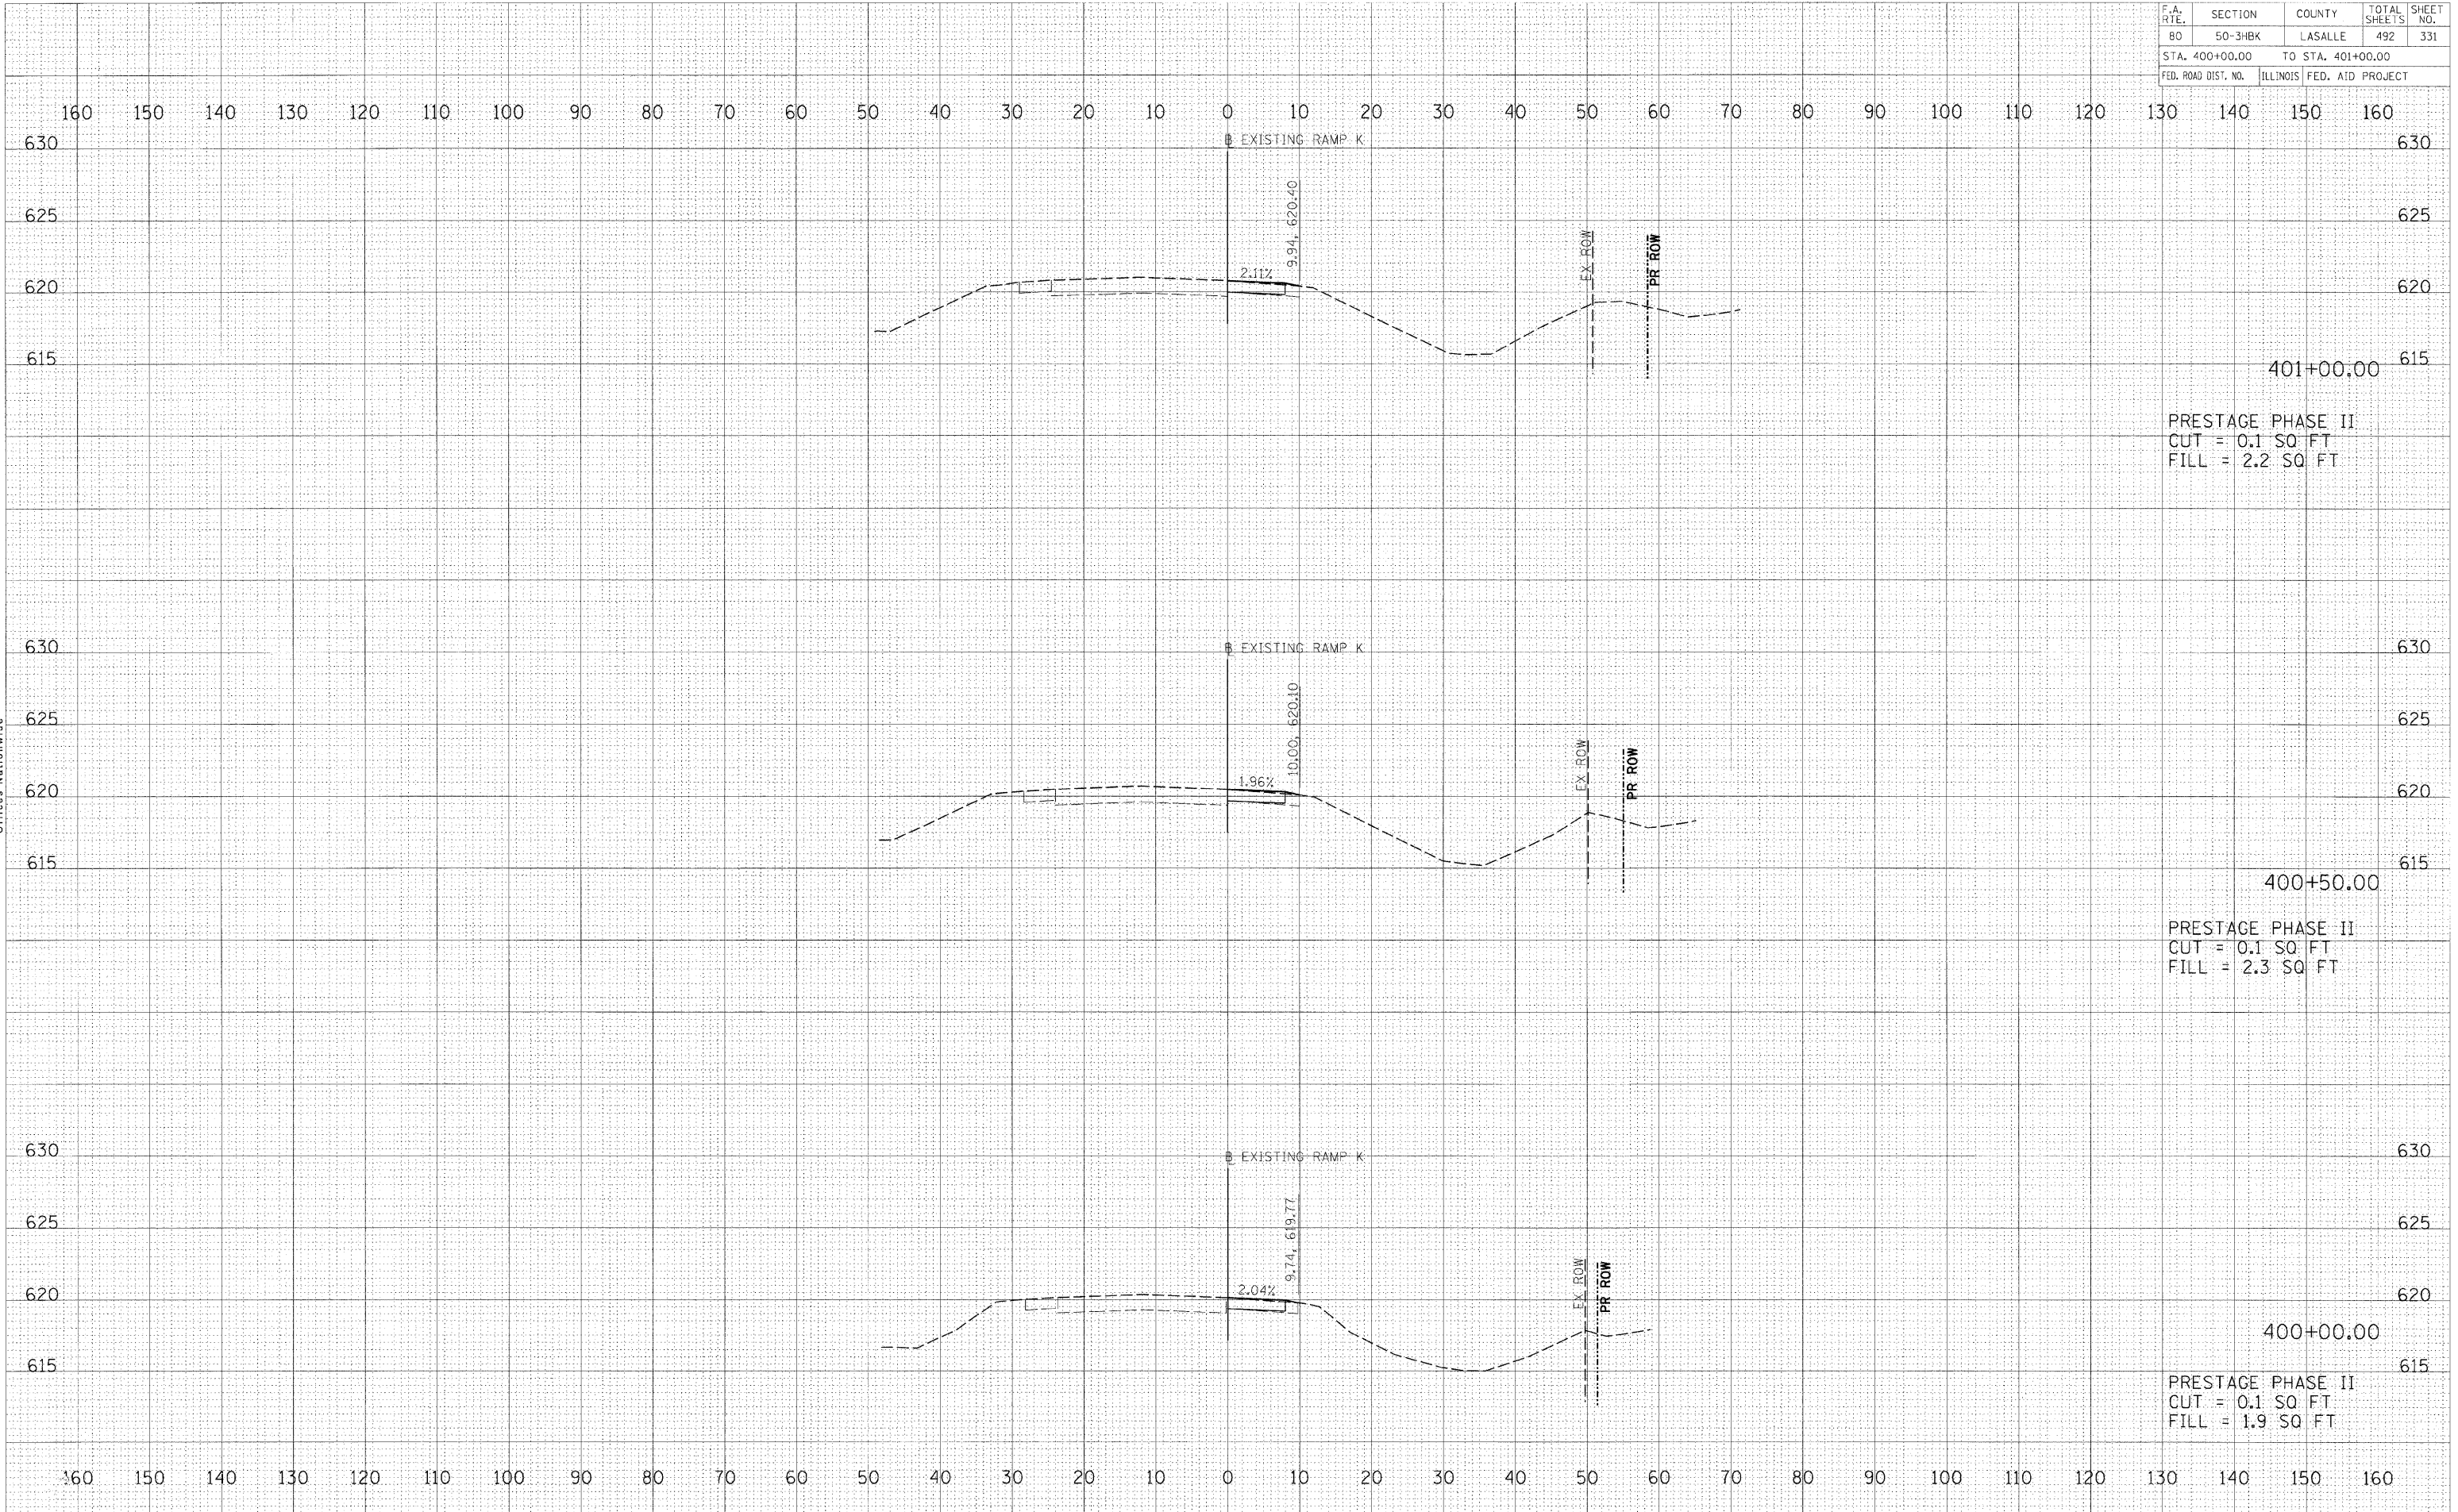

DATE	BY

© Copyright Hanson Professional Services, Inc. 2008  
**HANSON**  
 Hanson Professional Services, Inc.  
 1525 South Sixth Street  
 Springfield, Illinois 62703-2886  
 Offices Nationwide

DATE	BY

PLOT DATE = 12/23/2009  
 FILE NAME = I:\95\job\6252015\CADD\Road\Sheet\6252015.dwg  
 PLOT SCALE = 1/8"=1'-0"  
 USER NAME = jshah09144