


F.A. RTE.	SECTION	COUNTY	TOTAL SHEETS	SHEET NO.
80	50-3BK	LASALLE	492	333
STA. 403+00.00 TO STA. 404+00.00				
FED. ROAD DIST. NO.		ILLINOIS FED. AID PROJECT		

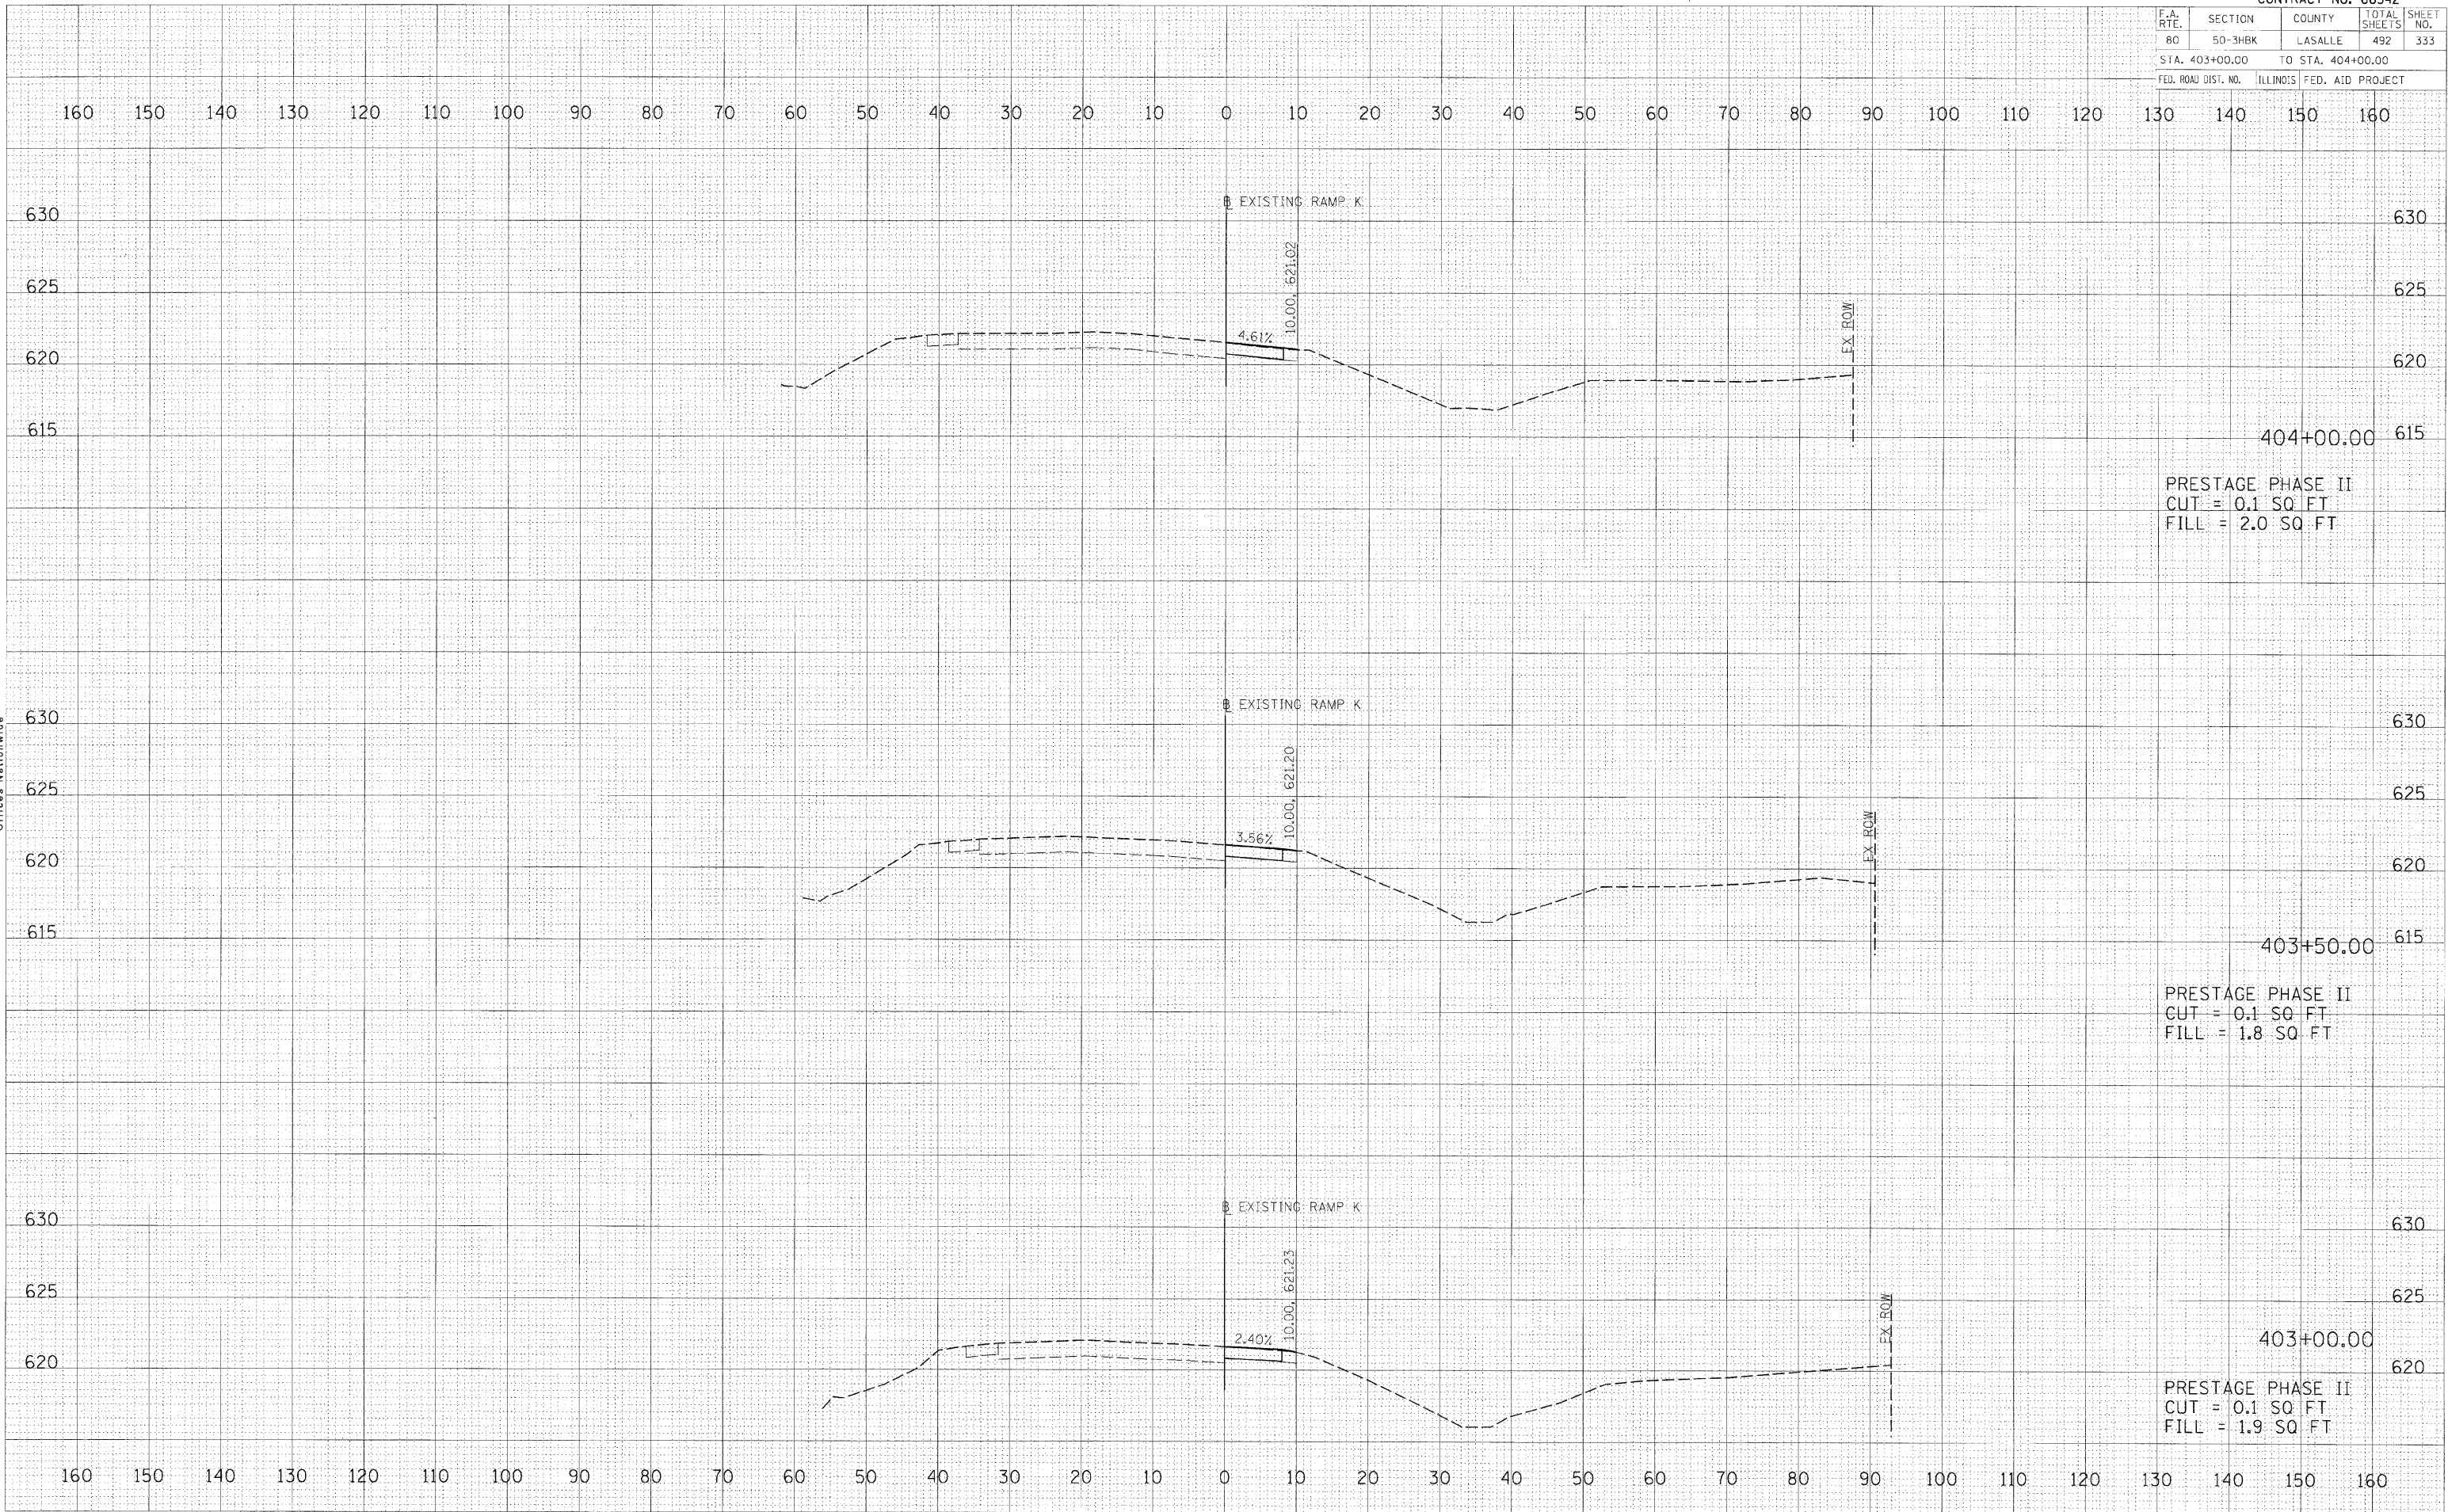

PRESTAGE PHASE II  
CUT = 0.1 SQ FT  
FILL = 2.0 SQ FT

PRESTAGE PHASE II  
CUT = 0.1 SQ FT  
FILL = 1.8 SQ FT

PRESTAGE PHASE II  
CUT = 0.1 SQ FT  
FILL = 1.9 SQ FT

DATE	BY
SUPERVISED	
DATE	
NO.	

© Copyright Hanson Professional Services, Inc. 2009  
**HANSON**  
Professional Services, Inc.  
Hanson 526 South Sixth Street  
Springfield, Illinois 62703-2886  
Offices Nationwide

DATE	BY
ORIGINAL	
DATE	
NO.	

PLOT DATE = 12/23/2009  
FILE NAME = I:\05\_05\255215\0400\Road\Sh\W\PRESTAGE 1\10-1011  
PLOT SCALE = 10/3000 / in.  
USER NAME = JohnM09144