


F.A. RTE.	SECTION	COUNTY	TOTAL SHEETS	SHEET NO.
80	50-3+HBK	LASALLE	492	338
STA. 410+50.00		TO STA. 411+00.00		
FED. ROAD DIST. NO.		ILLINOIS FED. AID PROJECT		

160 150 140 130 120 110 100 90 80 70 60 50 40 30 20 10 0 10 20 30 40 50 60 70 80 90 100 110 120 130 140 150 160

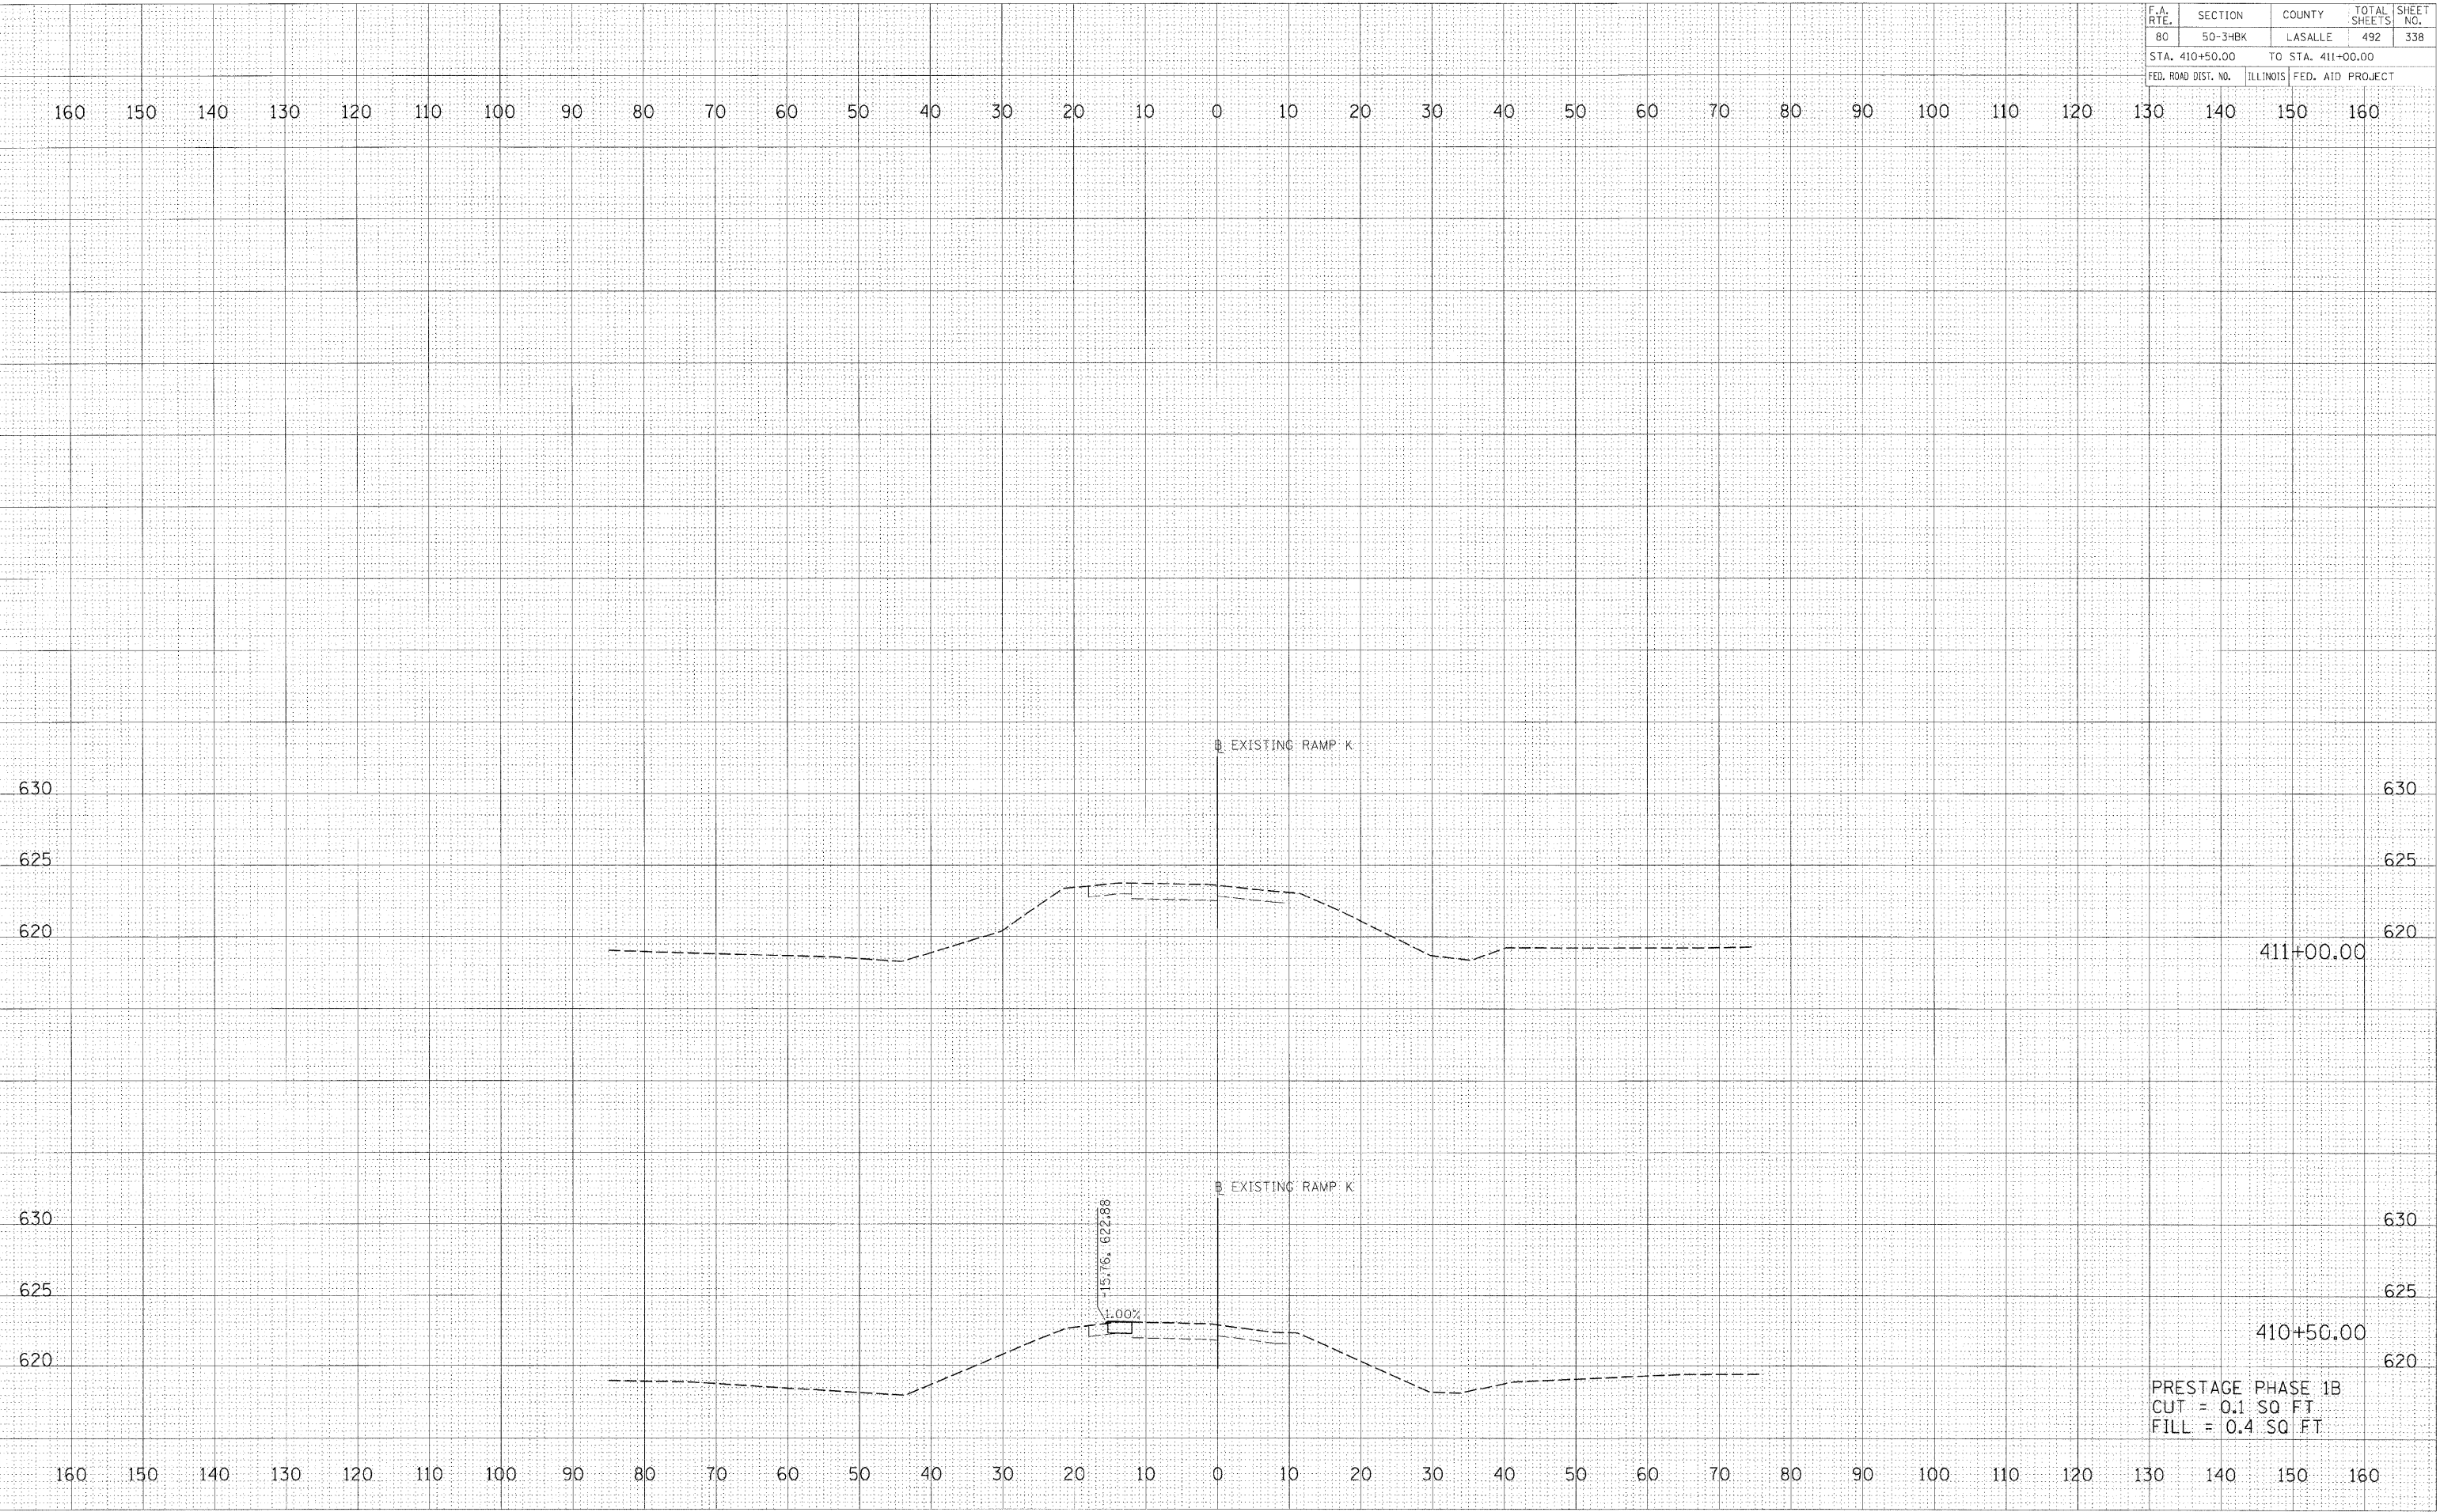

411+00.00

410+50.00

PRESTAGE PHASE 1B
CUT = 0.1 SQ FT
FILL = 0.4 SQ FT

FINAL SURVEY	DATE
SURVEYED	BY
NOTE BOOK	
AREAS	
AREAS CHECKED	

HANSON
Hanson Professional Services Inc.
1925 South Sixth Street
Springfield, Illinois 62703-2886
Offices Nationwide

ORIGINAL SURVEY	DATE
SURVEYED	BY
NOTE BOOK	
AREAS	
AREAS CHECKED	

PLOT DATE : 12/23/2009
FILE NAME : I:\2010\66542\15\CAD\Road\Shed\Sheet\PRESTAGE1B.dwg
PLOT SCALE : 1/8" = 10.00' / in.
USER NAME : JohnD944