


F.A. RTE.	SECTION	COUNTY	TOTAL SHEETS	SHEET NO.
			492	339
STA. 96+00.00 TO STA.				
FED. ROAD DIST. NO.		ILLINOIS	FED. AID PROJECT	

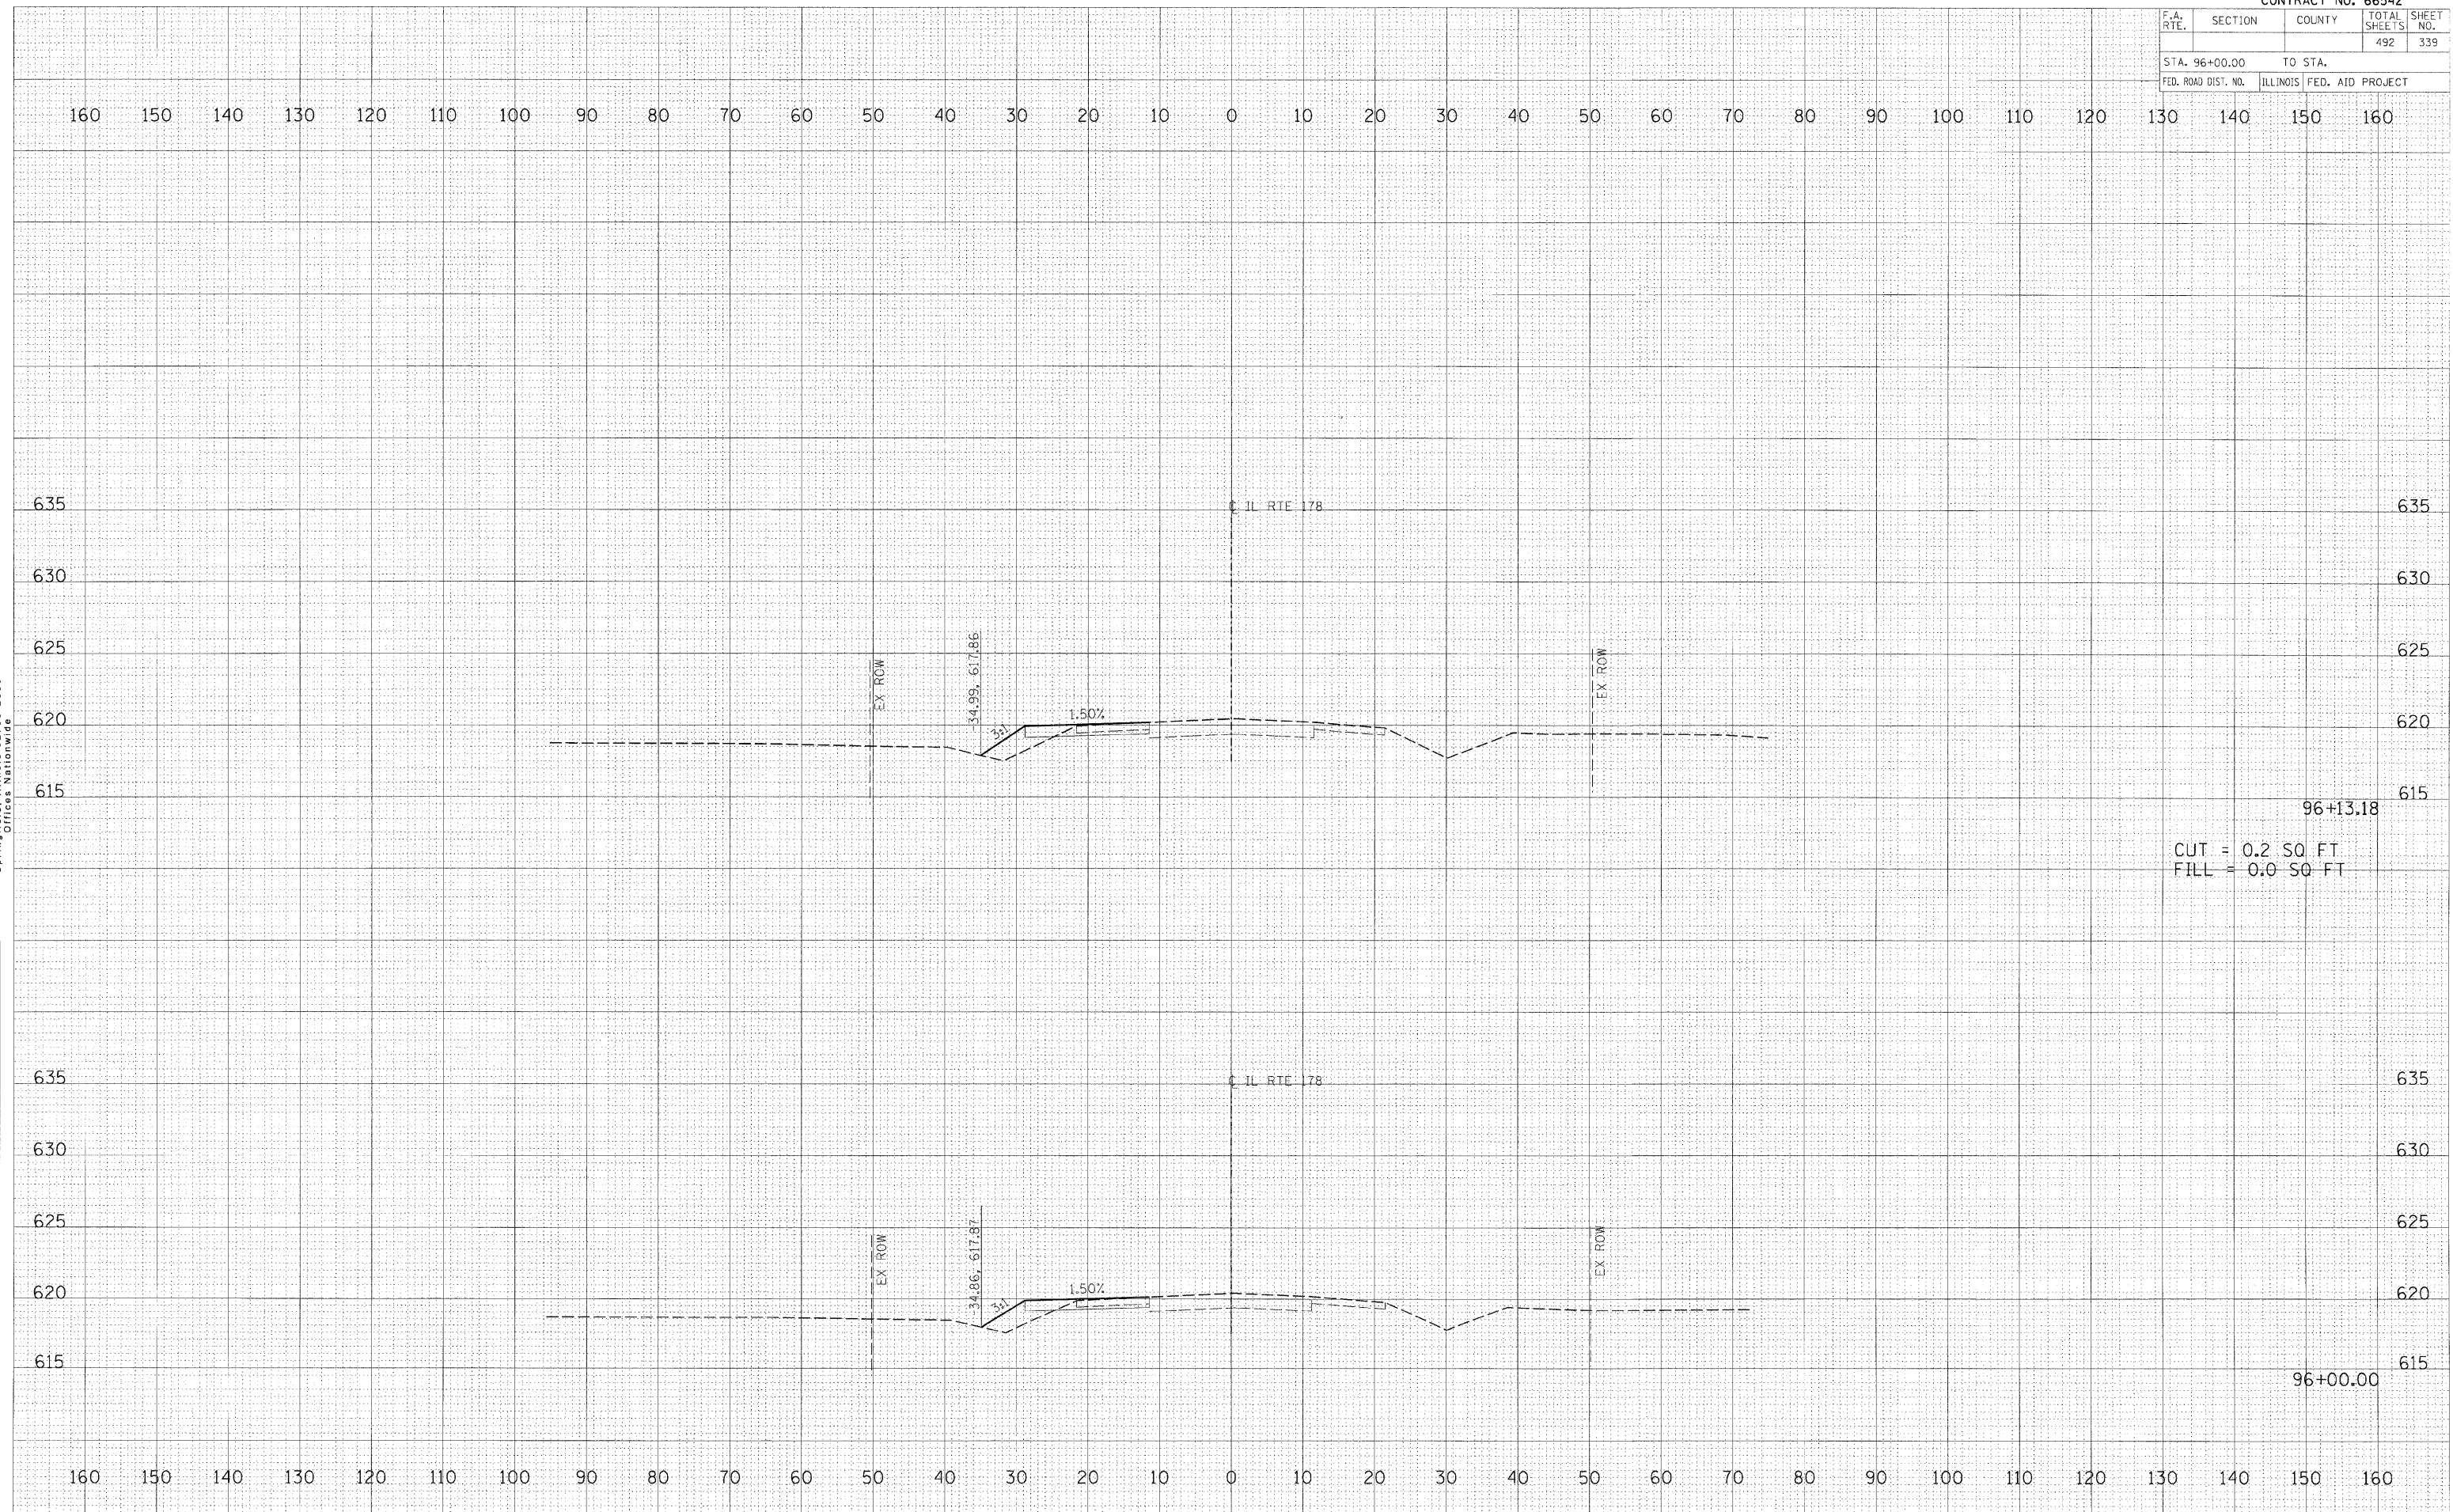

CUT = 0.2 SQ. FT.  
 FILL = 0.0 SQ. FT.

FINAL SURVEY

DATE	BY

NO. \_\_\_\_\_

AREAS CHECKED \_\_\_\_\_

AREAS NOT CHECKED \_\_\_\_\_

NOTE BOOK \_\_\_\_\_

SURVEYED \_\_\_\_\_

**HANSON**  
 HANSON PROFESSIONAL SERVICES INC.  
 1525 South Sixth Street  
 Springfield, Illinois 62703-2886  
 Offices Nationwide

ORIGINAL SURVEY

DATE	BY

NO. \_\_\_\_\_

AREAS CHECKED \_\_\_\_\_

AREAS NOT CHECKED \_\_\_\_\_

NOTE BOOK \_\_\_\_\_

SURVEYED \_\_\_\_\_

PLOT DATE = 12/23/2009  
 FILE NAME = I:\06 Jobs\66542\15 CAD\Road Stationing\Road Stationing.dwg  
 PLOT SCALE = 1/4" = 1'-0"  
 USER NAME = jhans0994