


F.A. RTE.	SECTION	COUNTY	TOTAL SHEETS	SHEET NO.
			492	340
STA. 97+00.00		TO STA.		
FED. ROAD DIST. NO.		ILLINOIS	FED. AID PROJECT	

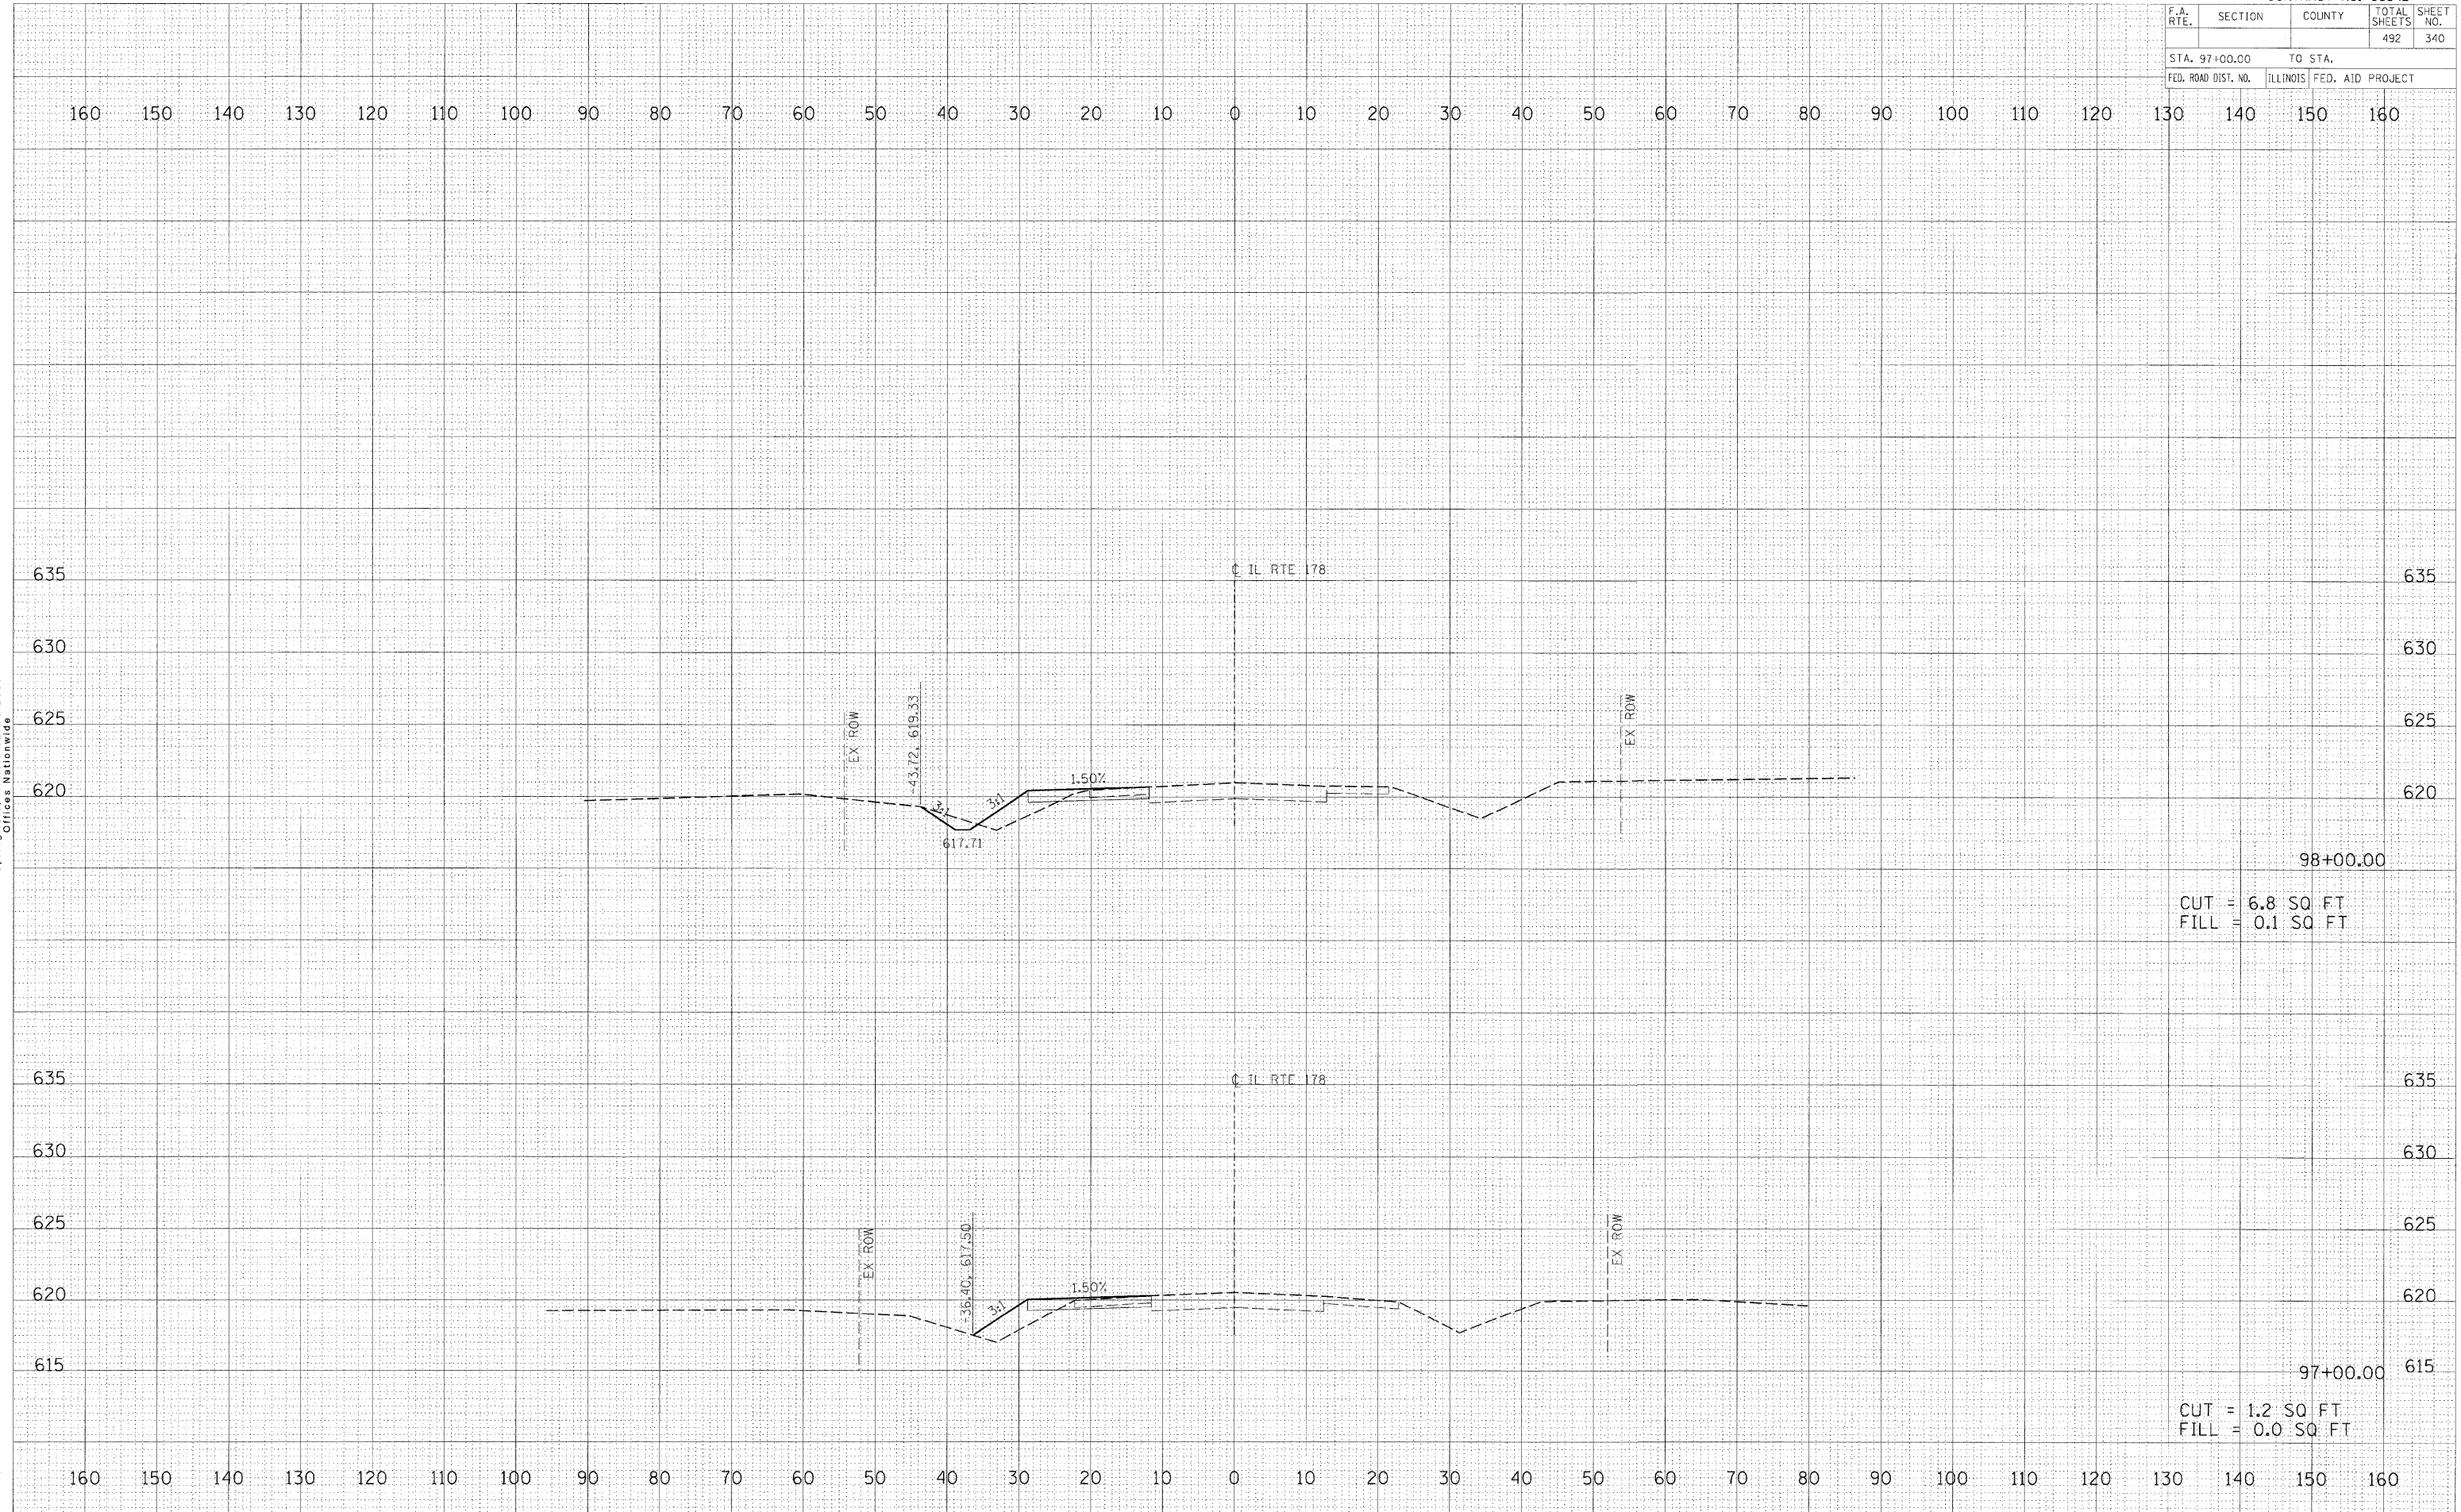

FINAL SURVEY

DATE	
BY	
SURVEYED	
NOTE BOOK	
AREAS CHECKED	
NO.	

© Copyright Hanson Professional Services Inc. 2009
HANSON
 Hanson Professional Services Inc.
 1525 South Sixth Street
 Springfield, Illinois 62703-2886
 Offices Nationwide

ORIGINAL SURVEY

DATE	
BY	
SURVEYED	
NOTE BOOK	
AREAS CHECKED	
NO.	

PLOT DATE = 12/21/2009
 FILE NAME = I:\Projects\0522015\CADD\Road\Sheet\PRESTAGE 1 TEMP.Plot
 PLOT SCALE = 1/8" = 1'-0"
 USER NAME = John@0914