

F.A. RTE.	SECTION	COUNTY	TOTAL SHEETS	SHEET NO.
			492	345
STA. 108+00.00		TO STA.		
FED. ROAD DIST. NO.		ILLINOIS FED. AID PROJECT		

BY	DATE


SURVIVED
 SURVEY
 NOTE BOOK
 TEMPLATE
 AREAS
 AREAS CHECKED
 NO.

© Copyright Hanson Professional Services Inc. 2009
HANSON
 PROFESSIONAL SERVICES INC.
 15275 South Sixth Street
 Springfield, Illinois 62703-2886
 Offices Nationwide

BY	DATE

ORIGINAL
 SURVIVED
 SURVEY
 NOTE BOOK
 TEMPLATE
 AREAS
 AREAS CHECKED
 NO.

PLOT DATE : 12/23/2009
 FILE NAME : I:\GE\job\66542\15\CA00\Road\Station\108+00.00\108+00.00.dwg
 PLOT SCALE : 1/8" = 1'-0" / 1"
 USER NAME : jehnd0144

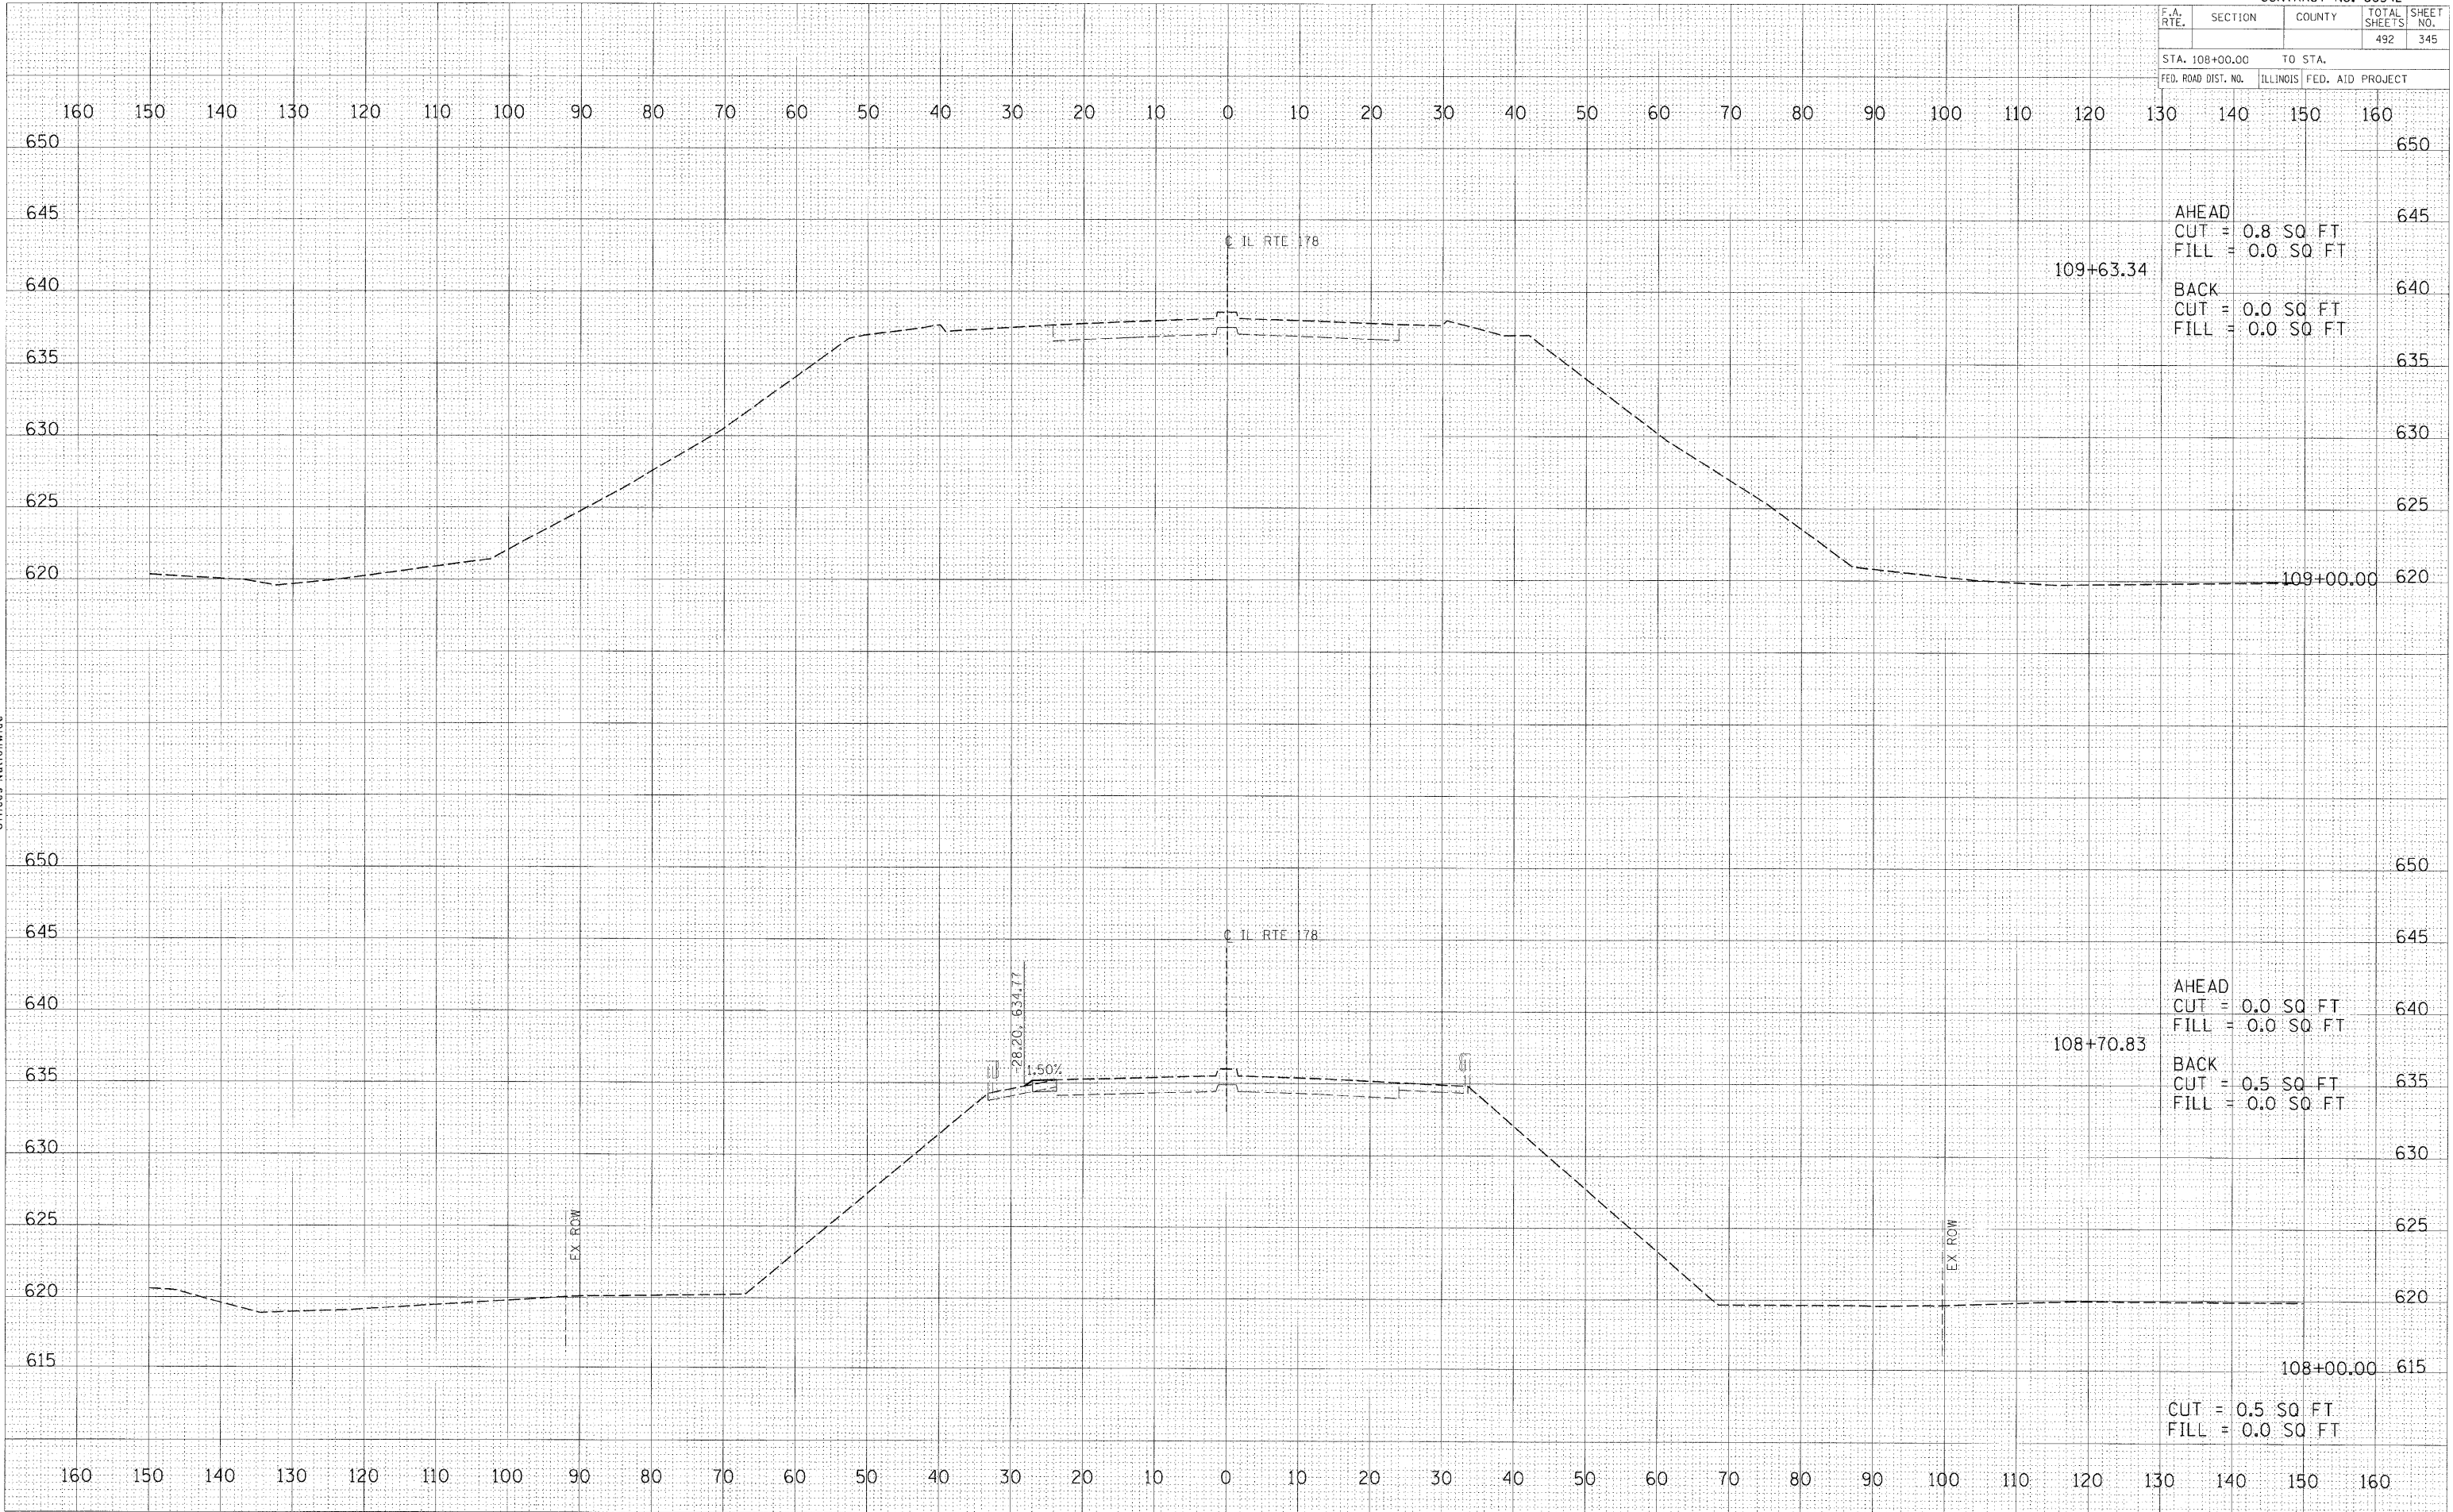

109+63.34
 AHEAD
 CUT = 0.8 SQ FT
 FILL = 0.0 SQ FT
 BACK
 CUT = 0.0 SQ FT
 FILL = 0.0 SQ FT

108+70.83
 AHEAD
 CUT = 0.0 SQ FT
 FILL = 0.0 SQ FT
 BACK
 CUT = 0.5 SQ FT
 FILL = 0.0 SQ FT

CUT = 0.5 SQ FT
 FILL = 0.0 SQ FT