


F.A. RTE.	SECTION	COUNTY	TOTAL SHEETS	SHEET NO.
			492	346
STA. 110+00.00		TO STA.		
FED. ROAD DIST. NO.		ILLINOIS	FED. AID PROJECT	

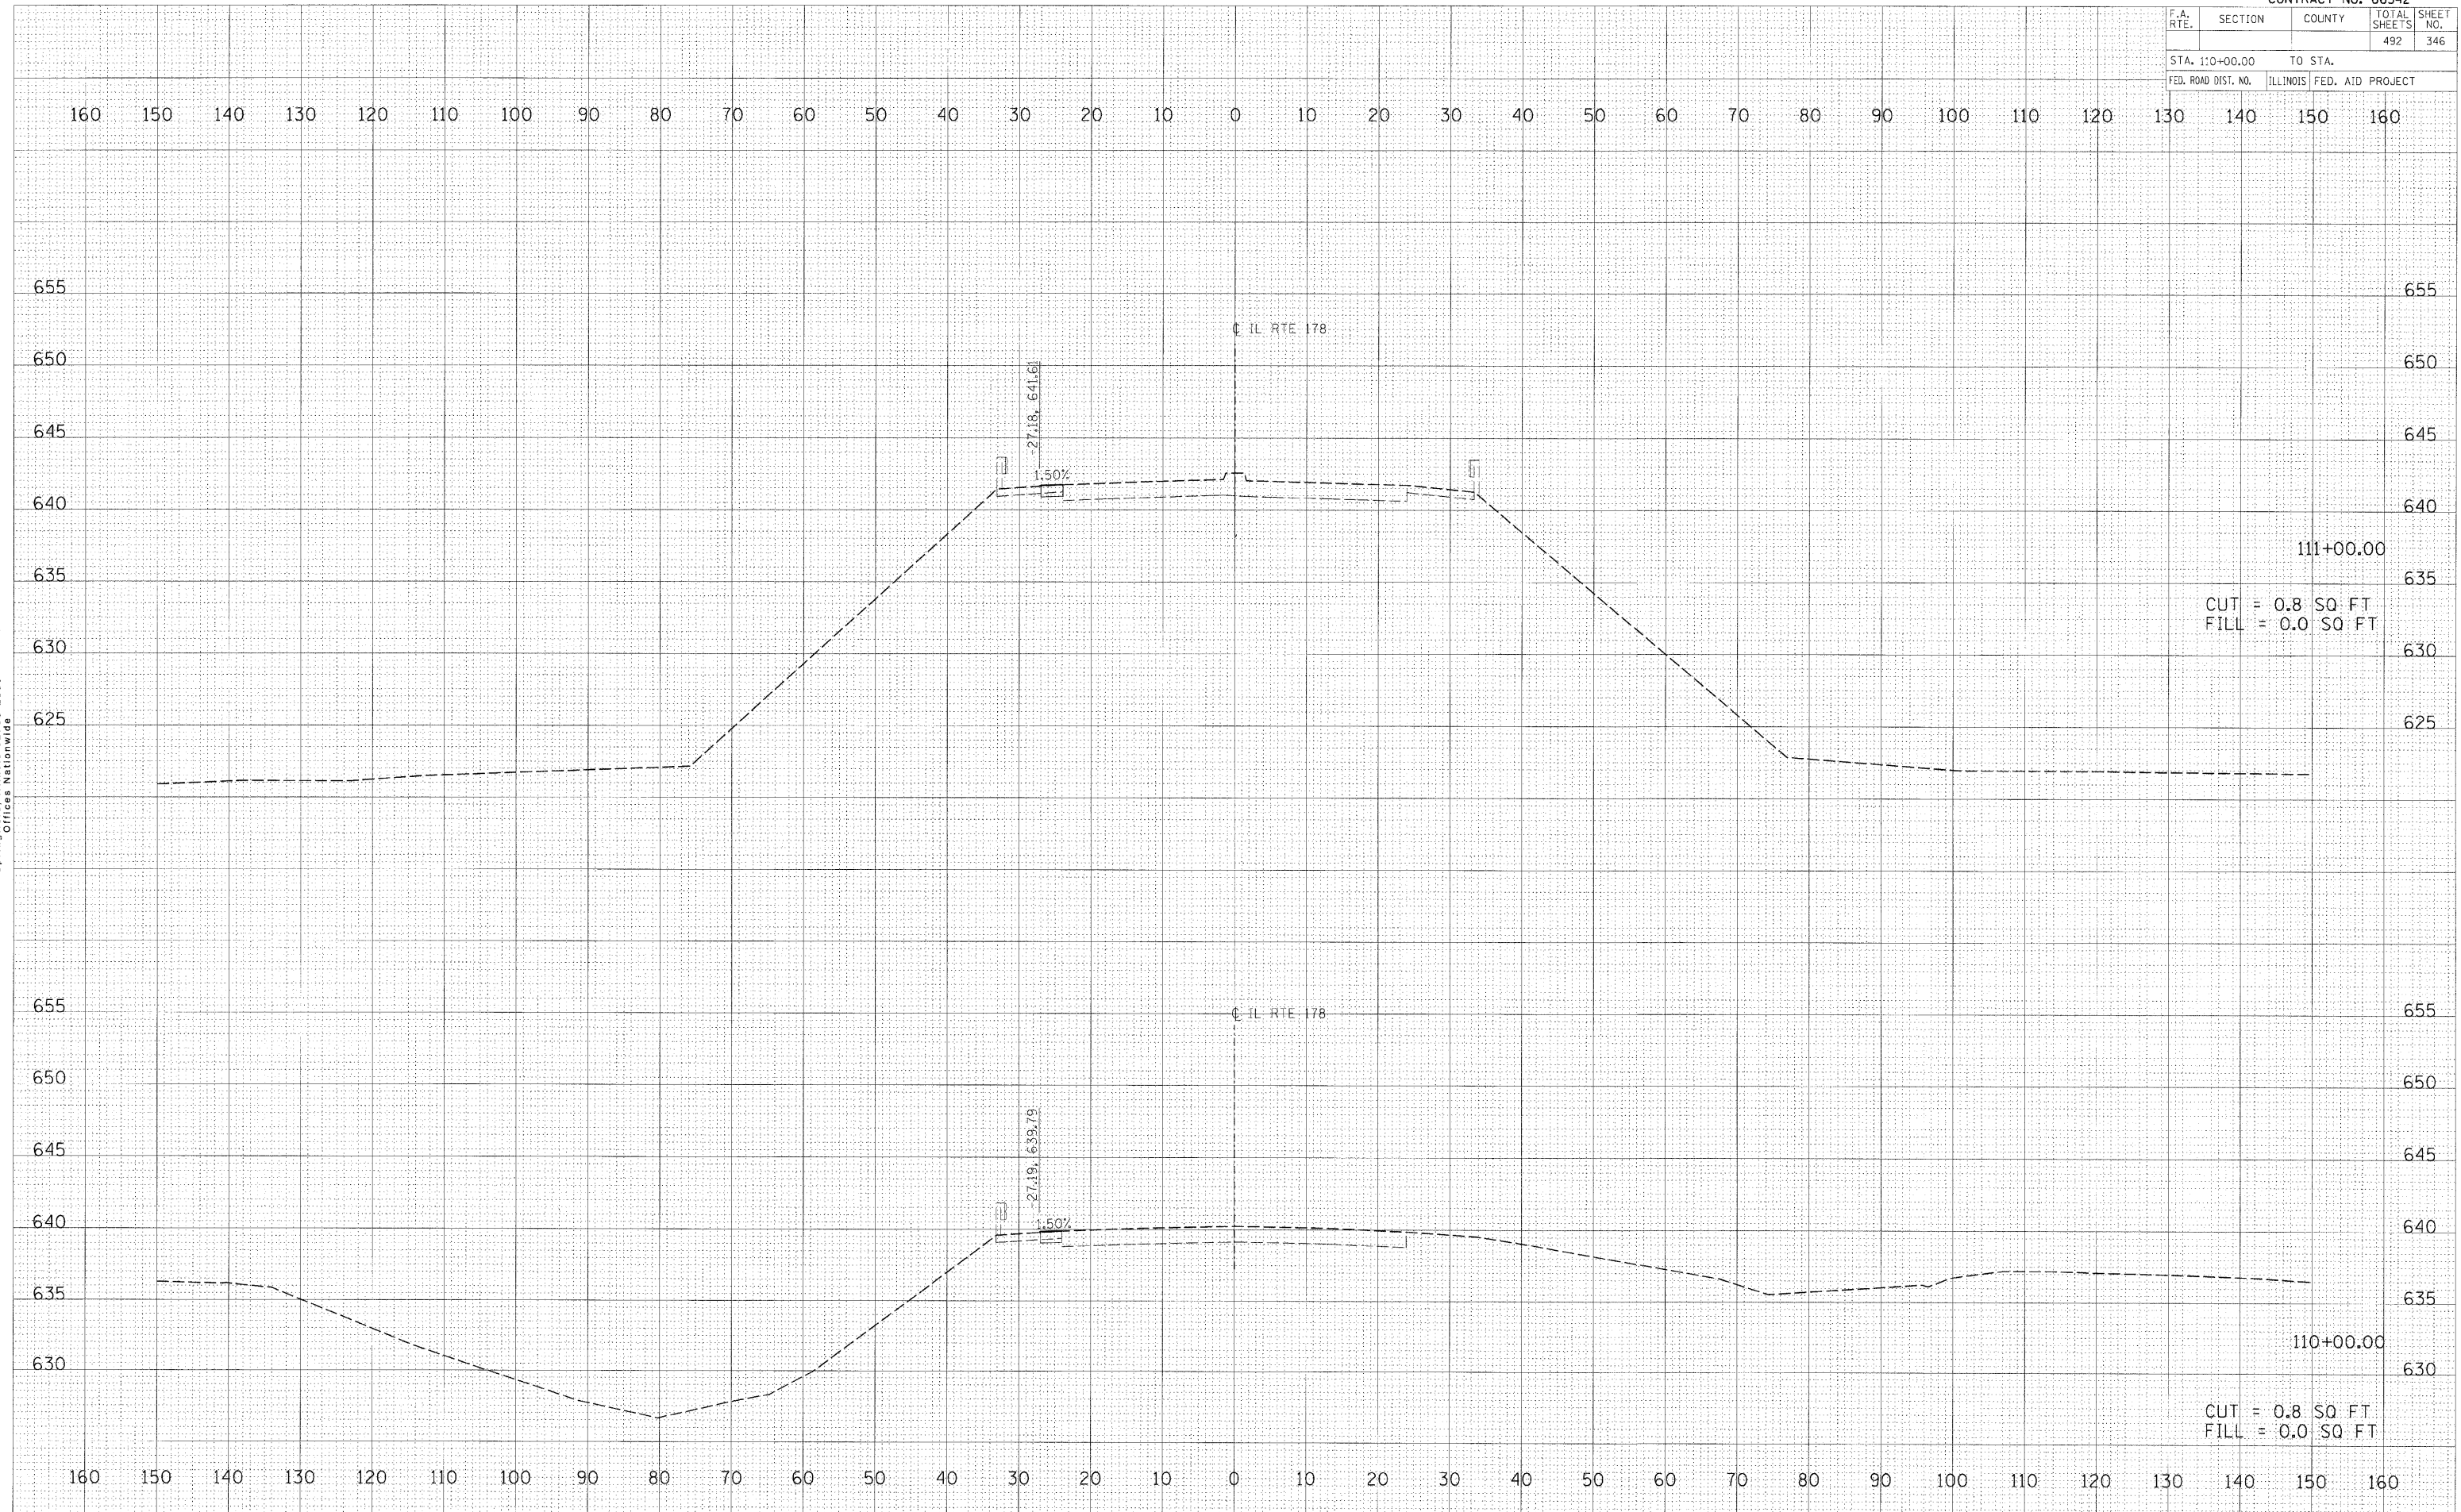

111+00.00
CUT = 0.8 SQ FT
FILL = 0.0 SQ FT

110+00.00
CUT = 0.8 SQ FT
FILL = 0.0 SQ FT

FINAL SURVEY

DATE	BY
NO. 1	NO. 1
NO. 2	NO. 2
NO. 3	NO. 3
NO. 4	NO. 4
NO. 5	NO. 5
NO. 6	NO. 6
NO. 7	NO. 7
NO. 8	NO. 8
NO. 9	NO. 9
NO. 10	NO. 10

HANSON
Hanson Professional Services Inc.
1525 South Sixth Street
Springfield, Illinois 62703-2886
Offices Nationwide

ORIGINAL SURVEY

DATE	BY
NO. 1	NO. 1
NO. 2	NO. 2
NO. 3	NO. 3
NO. 4	NO. 4
NO. 5	NO. 5
NO. 6	NO. 6
NO. 7	NO. 7
NO. 8	NO. 8
NO. 9	NO. 9
NO. 10	NO. 10

PLOT DATE = 12/23/2009
FILE NAME = I:\02\jobs\66542\15\ACADD\Road\Sheet\PRESTAGE 1\1101.dgn
PLOT SCALE = 1/8"=1'-0"
USER NAME = jhwa0914