


F.A. RTE.	SECTION	COUNTY	TOTAL SHEETS	SHEET NO.
			492	354
STA. 127+00.00		TO STA.		
FED. ROAD DIST. NO.		ILLINOIS FED. AID PROJECT		

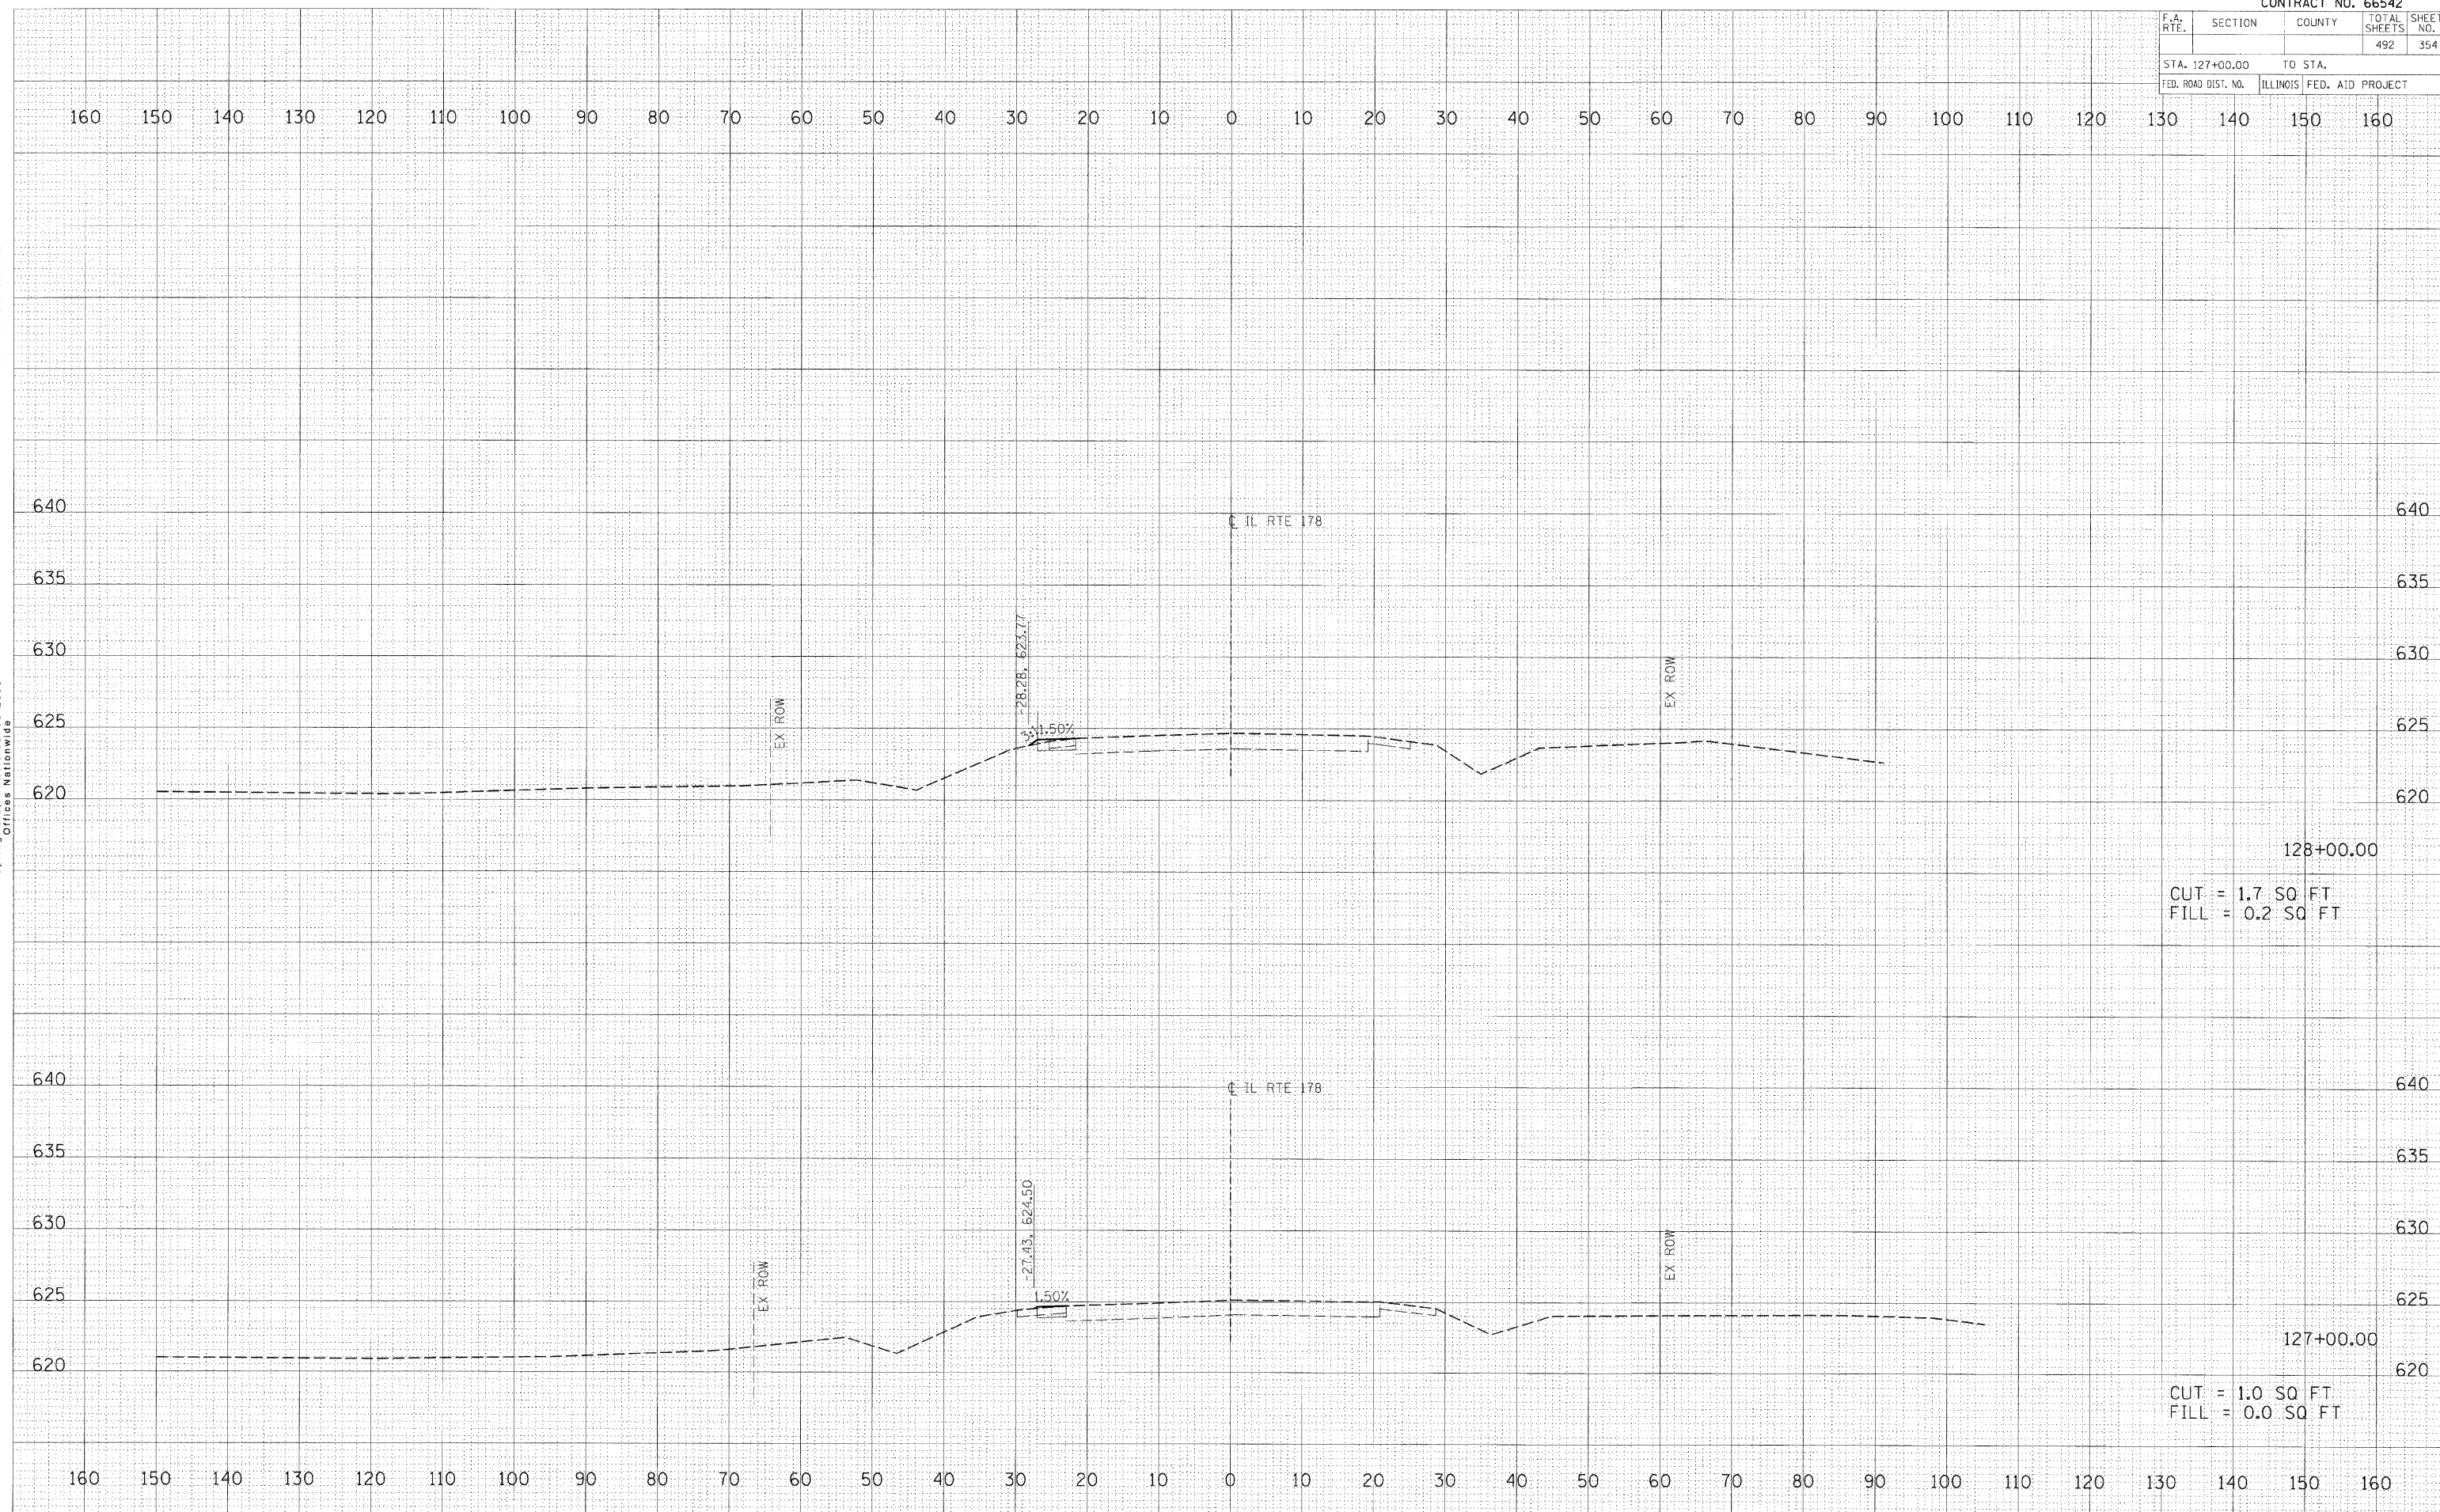

128+00.00
 CUT = 1.7 SQ FT
 FILL = 0.2 SQ FT

127+00.00
 CUT = 1.0 SQ FT
 FILL = 0.0 SQ FT

FINAL SURVEY

DATE	
BY	
NO. OF SHEETS	
NO. OF BOOKS	
AREAS CHECKED	

HANSON
 Hanson Professional Services Inc.
 1525 South Sixth Street
 Springfield, Illinois 62703-2886
 Offices Nationwide

ORIGINAL SURVEY

DATE	
BY	
NO. OF SHEETS	
NO. OF BOOKS	
AREAS CHECKED	

PLOT DATE = 12/23/2009
 FILE NAME = I:\07\09\127+00\Road\127+00\127+00.dgn
 PLOT SCALE = 1/8" = 1' 0"
 USER NAME = John@0914