


F.A. RTE.	SECTION	COUNTY	TOTAL SHEETS	SHEET NO.
			492	356
STA. 132+00.00		TO STA.		
FED. ROAD DIST. NO.		ILLINOIS	FED. AID PROJECT	

160 150 140 130 120 110 100 90 80 70 60 50 40 30 20 10 0 10 20 30 40 50 60 70 80 90 100 110 120 130 140 150 160

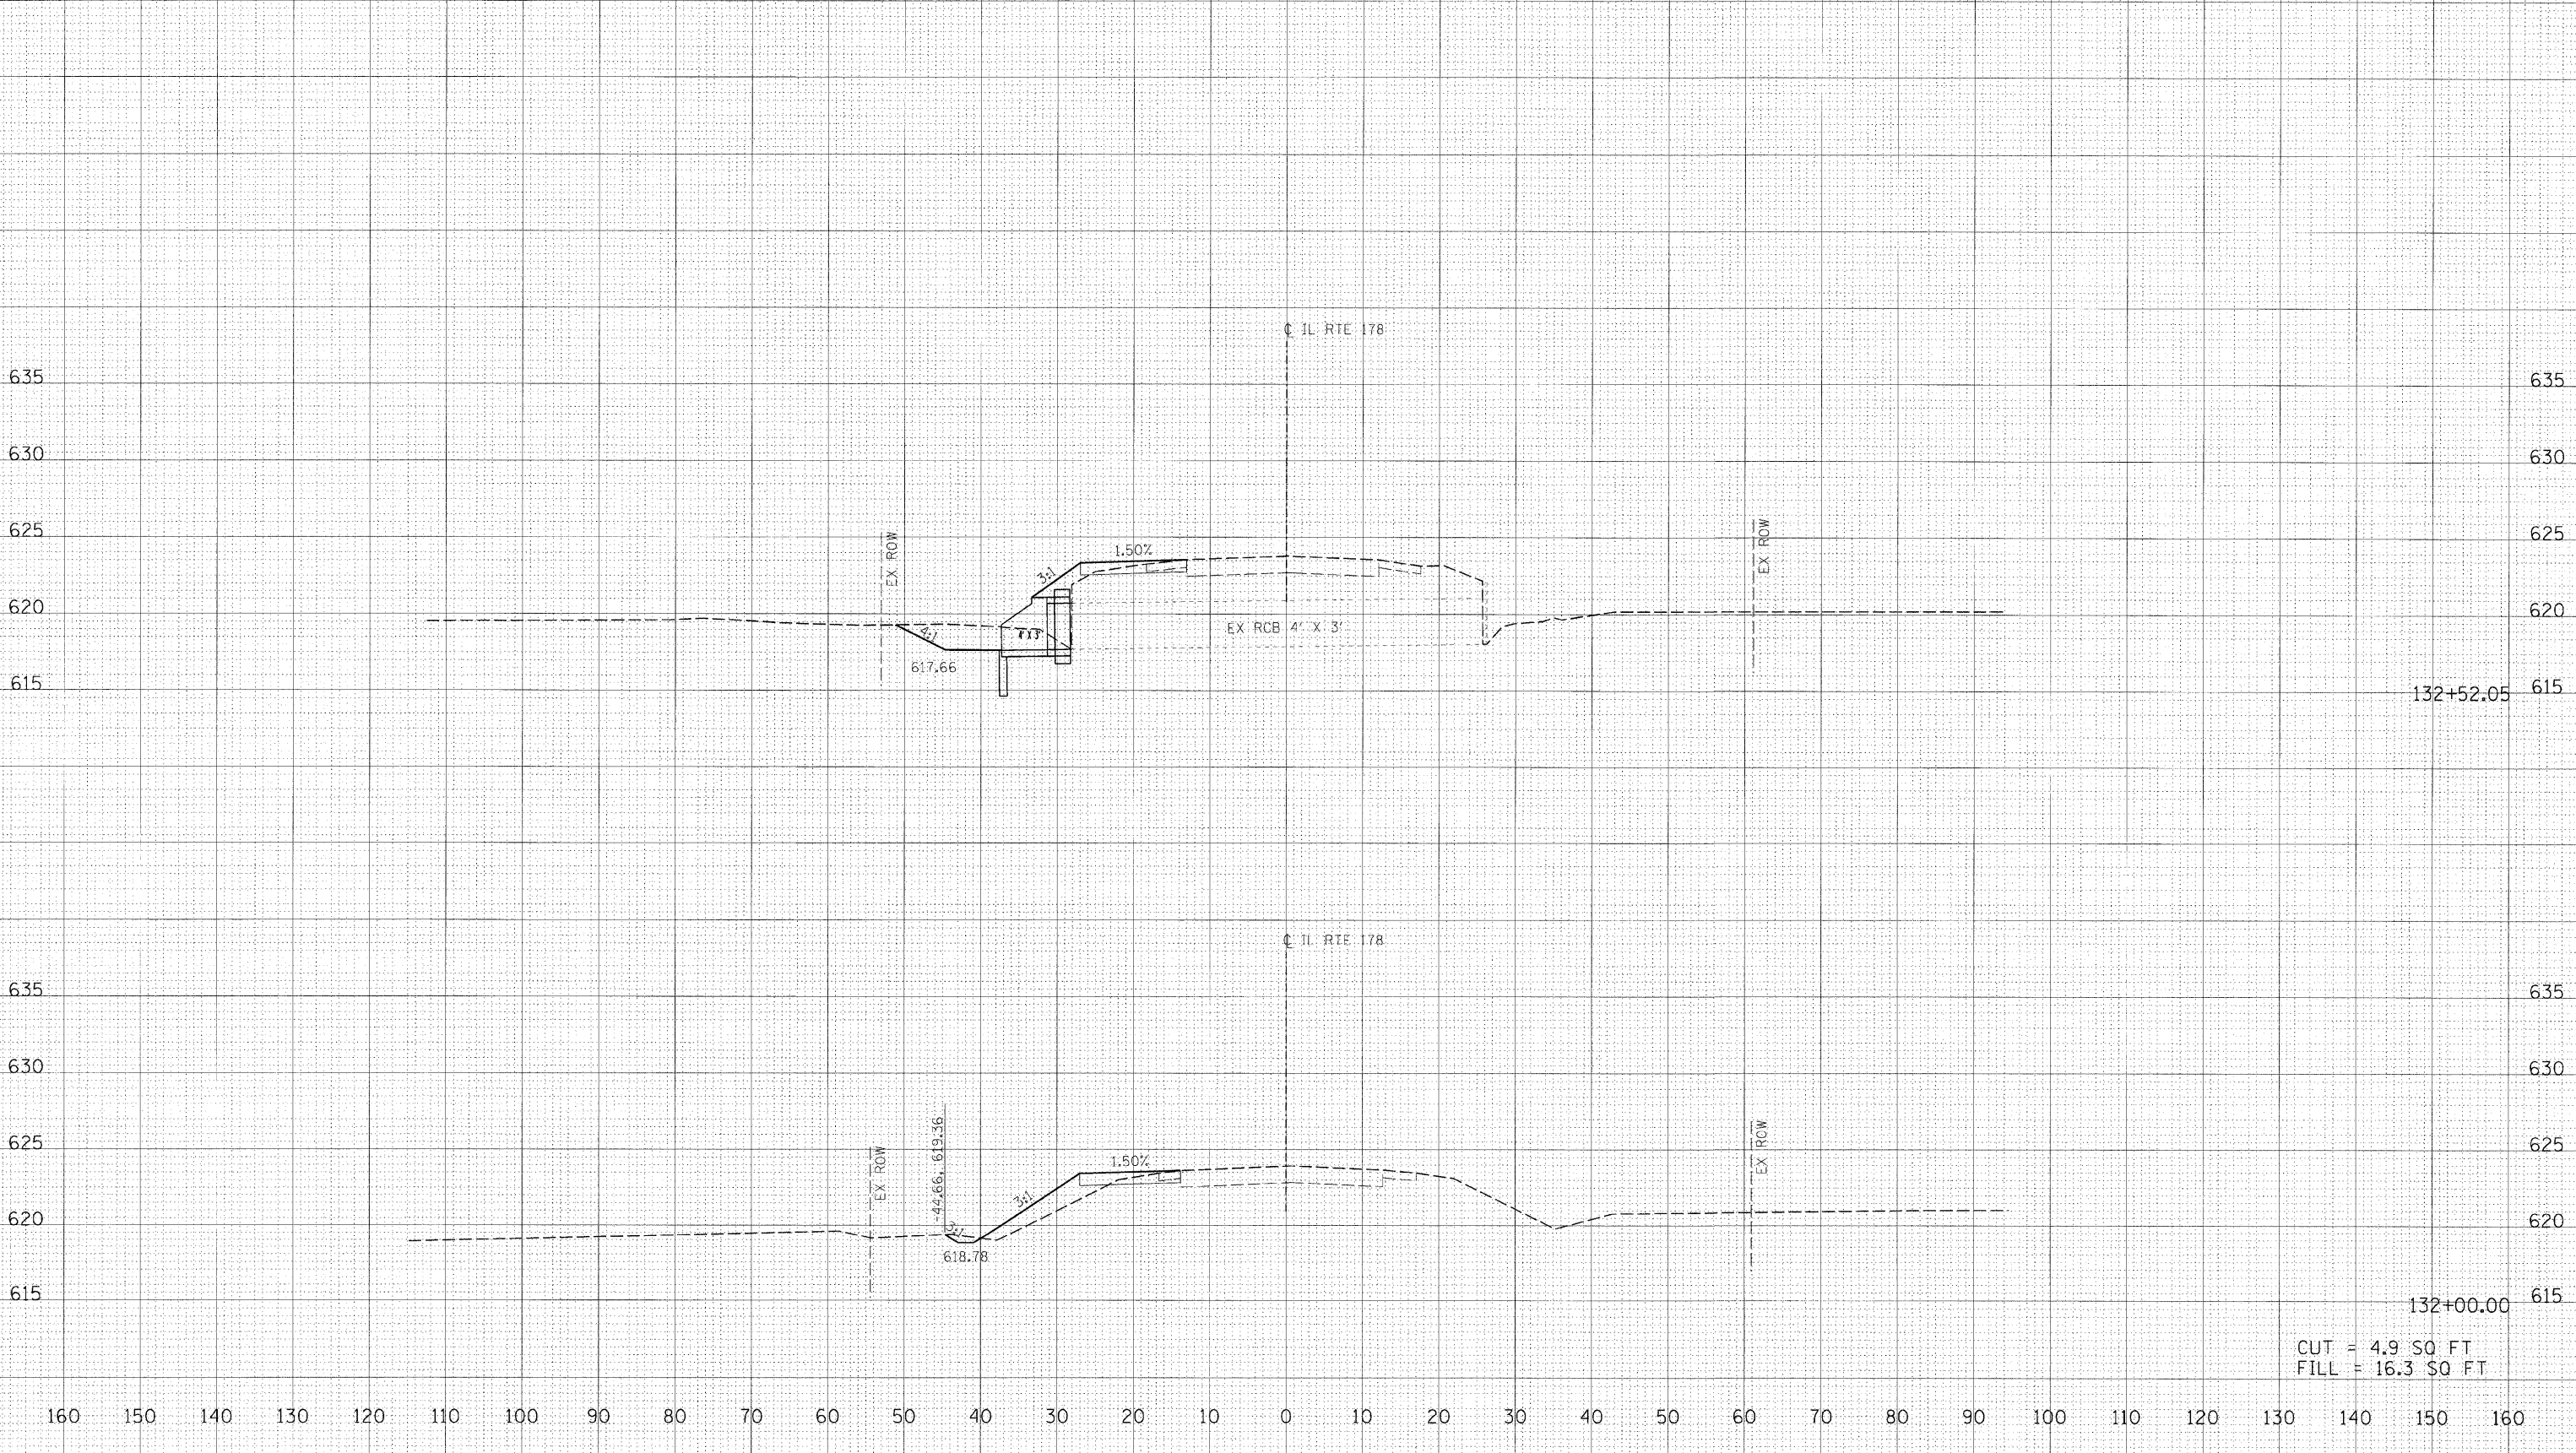

FINAL SURVEY

SURVEYED	BY	DATE
NOTE BOOK		
AREAS		
AREAS CHECKED		

HANSON
 HANSON PROFESSIONAL SERVICES INC.
 1525 SOUTH SIXTH STREET
 SPRINGFIELD, ILLINOIS 62703-2886
 OFFICES NATIONWIDE

ORIGINAL SURVEY

SURVEYED	BY	DATE
NOTE BOOK		
AREAS		
AREAS CHECKED		

PLOT DATE = 12/23/2009
 FILE NAME = I:\2009\09\132+00.00\132+00.00\132+00.00.dwg
 PLOT SCALE = 1/8" = 1' / in.
 USER NAME = John@09144