


| F.A. RTE. | SECTION | COUNTY | TOTAL SHEETS | SHEET NO. |
|----------------------------------|---------|----------|------------------|-----------|
| 80 | 50-3HBK | LASALLE | 492 | 367 |
| STA. 891+00.00 TO STA. 893+00.00 | | | | |
| FED. ROAD DIST. NO. | | ILLINOIS | FED. AID PROJECT | |

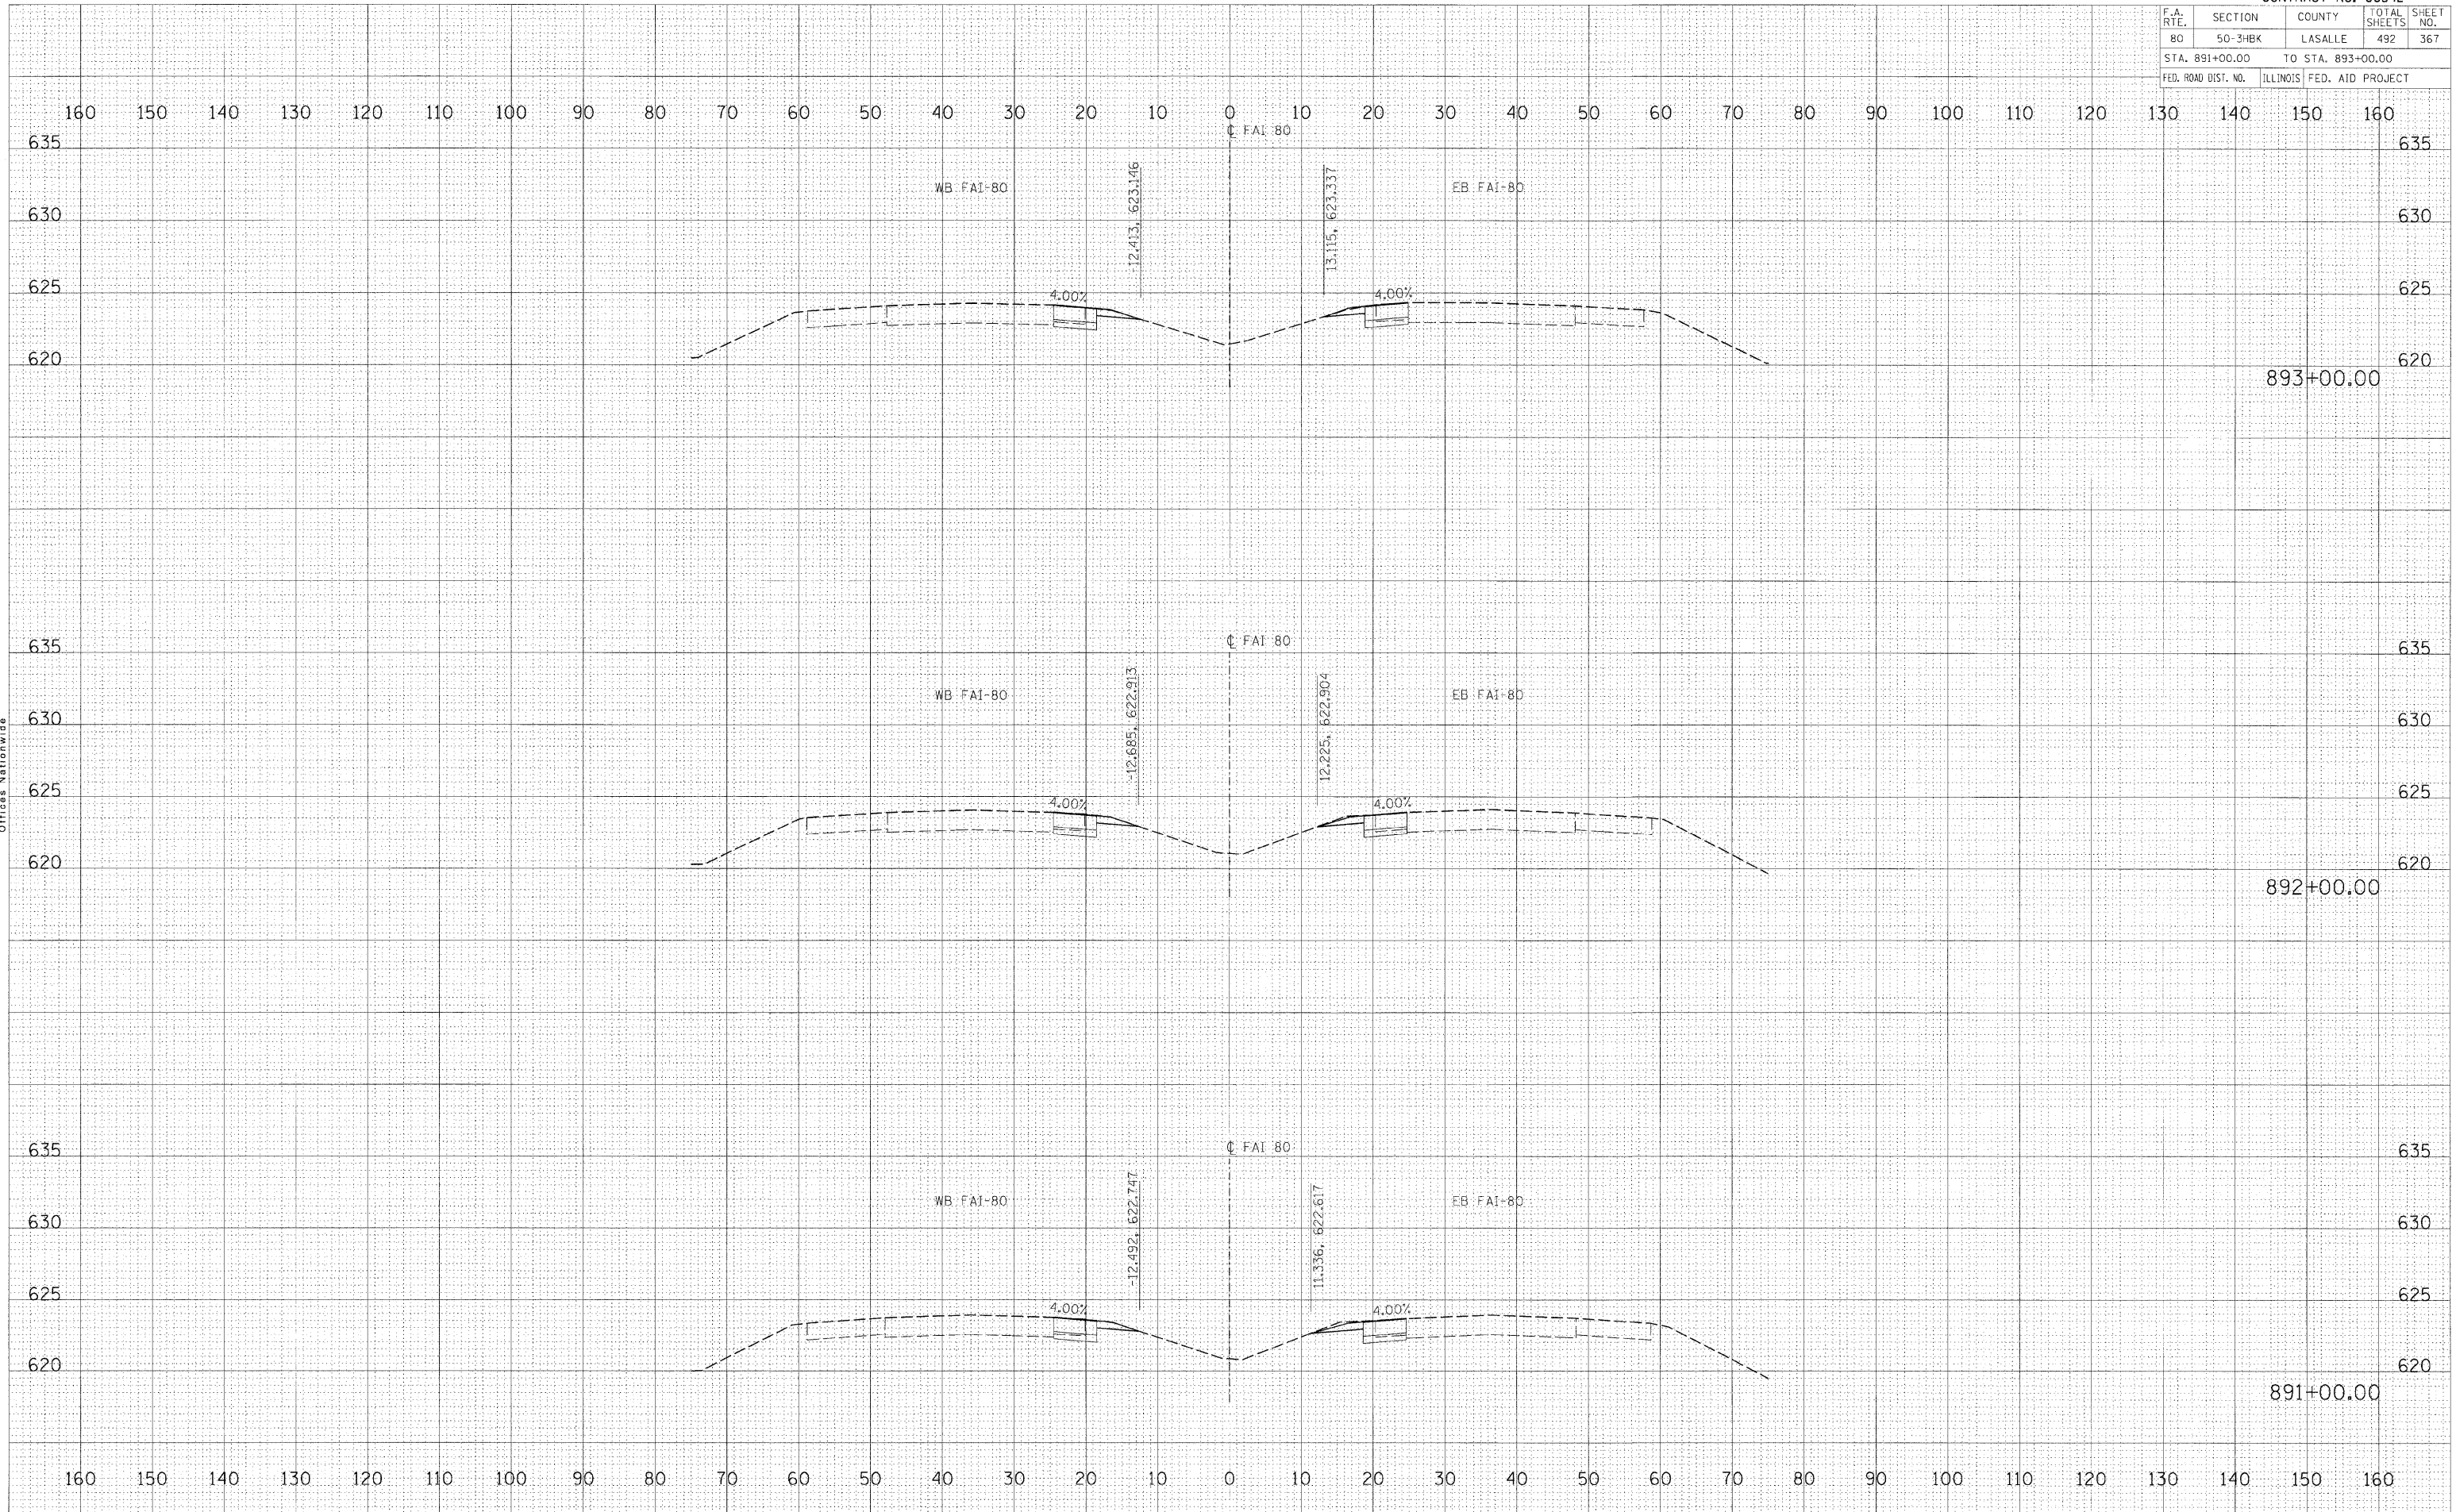

FINAL SURVEY
SURVEYED
NOTE BOOK
NO.
BY
DATE

HANSON
HANSON PROFESSIONAL SERVICES INC
1525 South Sixth Street
Springfield, Illinois 62703-2886
Offices Nationwide

ORIGINAL SURVEY
SURVEYED
NOTE BOOK
NO.
BY
DATE

PLOT DATE = 12/23/2009
FILE NAME = I:\05\05\052015\CADD\Road\Sheet\FAI-80\SEC-367.dwg
PLOT SCALE = 1/8" = 1'-0"
USER NAME = John@0914