


F.A. RTE.	SECTION	COUNTY	TOTAL SHEETS	SHEET NO.
80	50-3HBK	LASALLE	492	368
STA. 894+00.00		TO STA. 896+00.00		
FED. ROAD DIST. NO.		ILLINOIS FED. AID PROJECT		

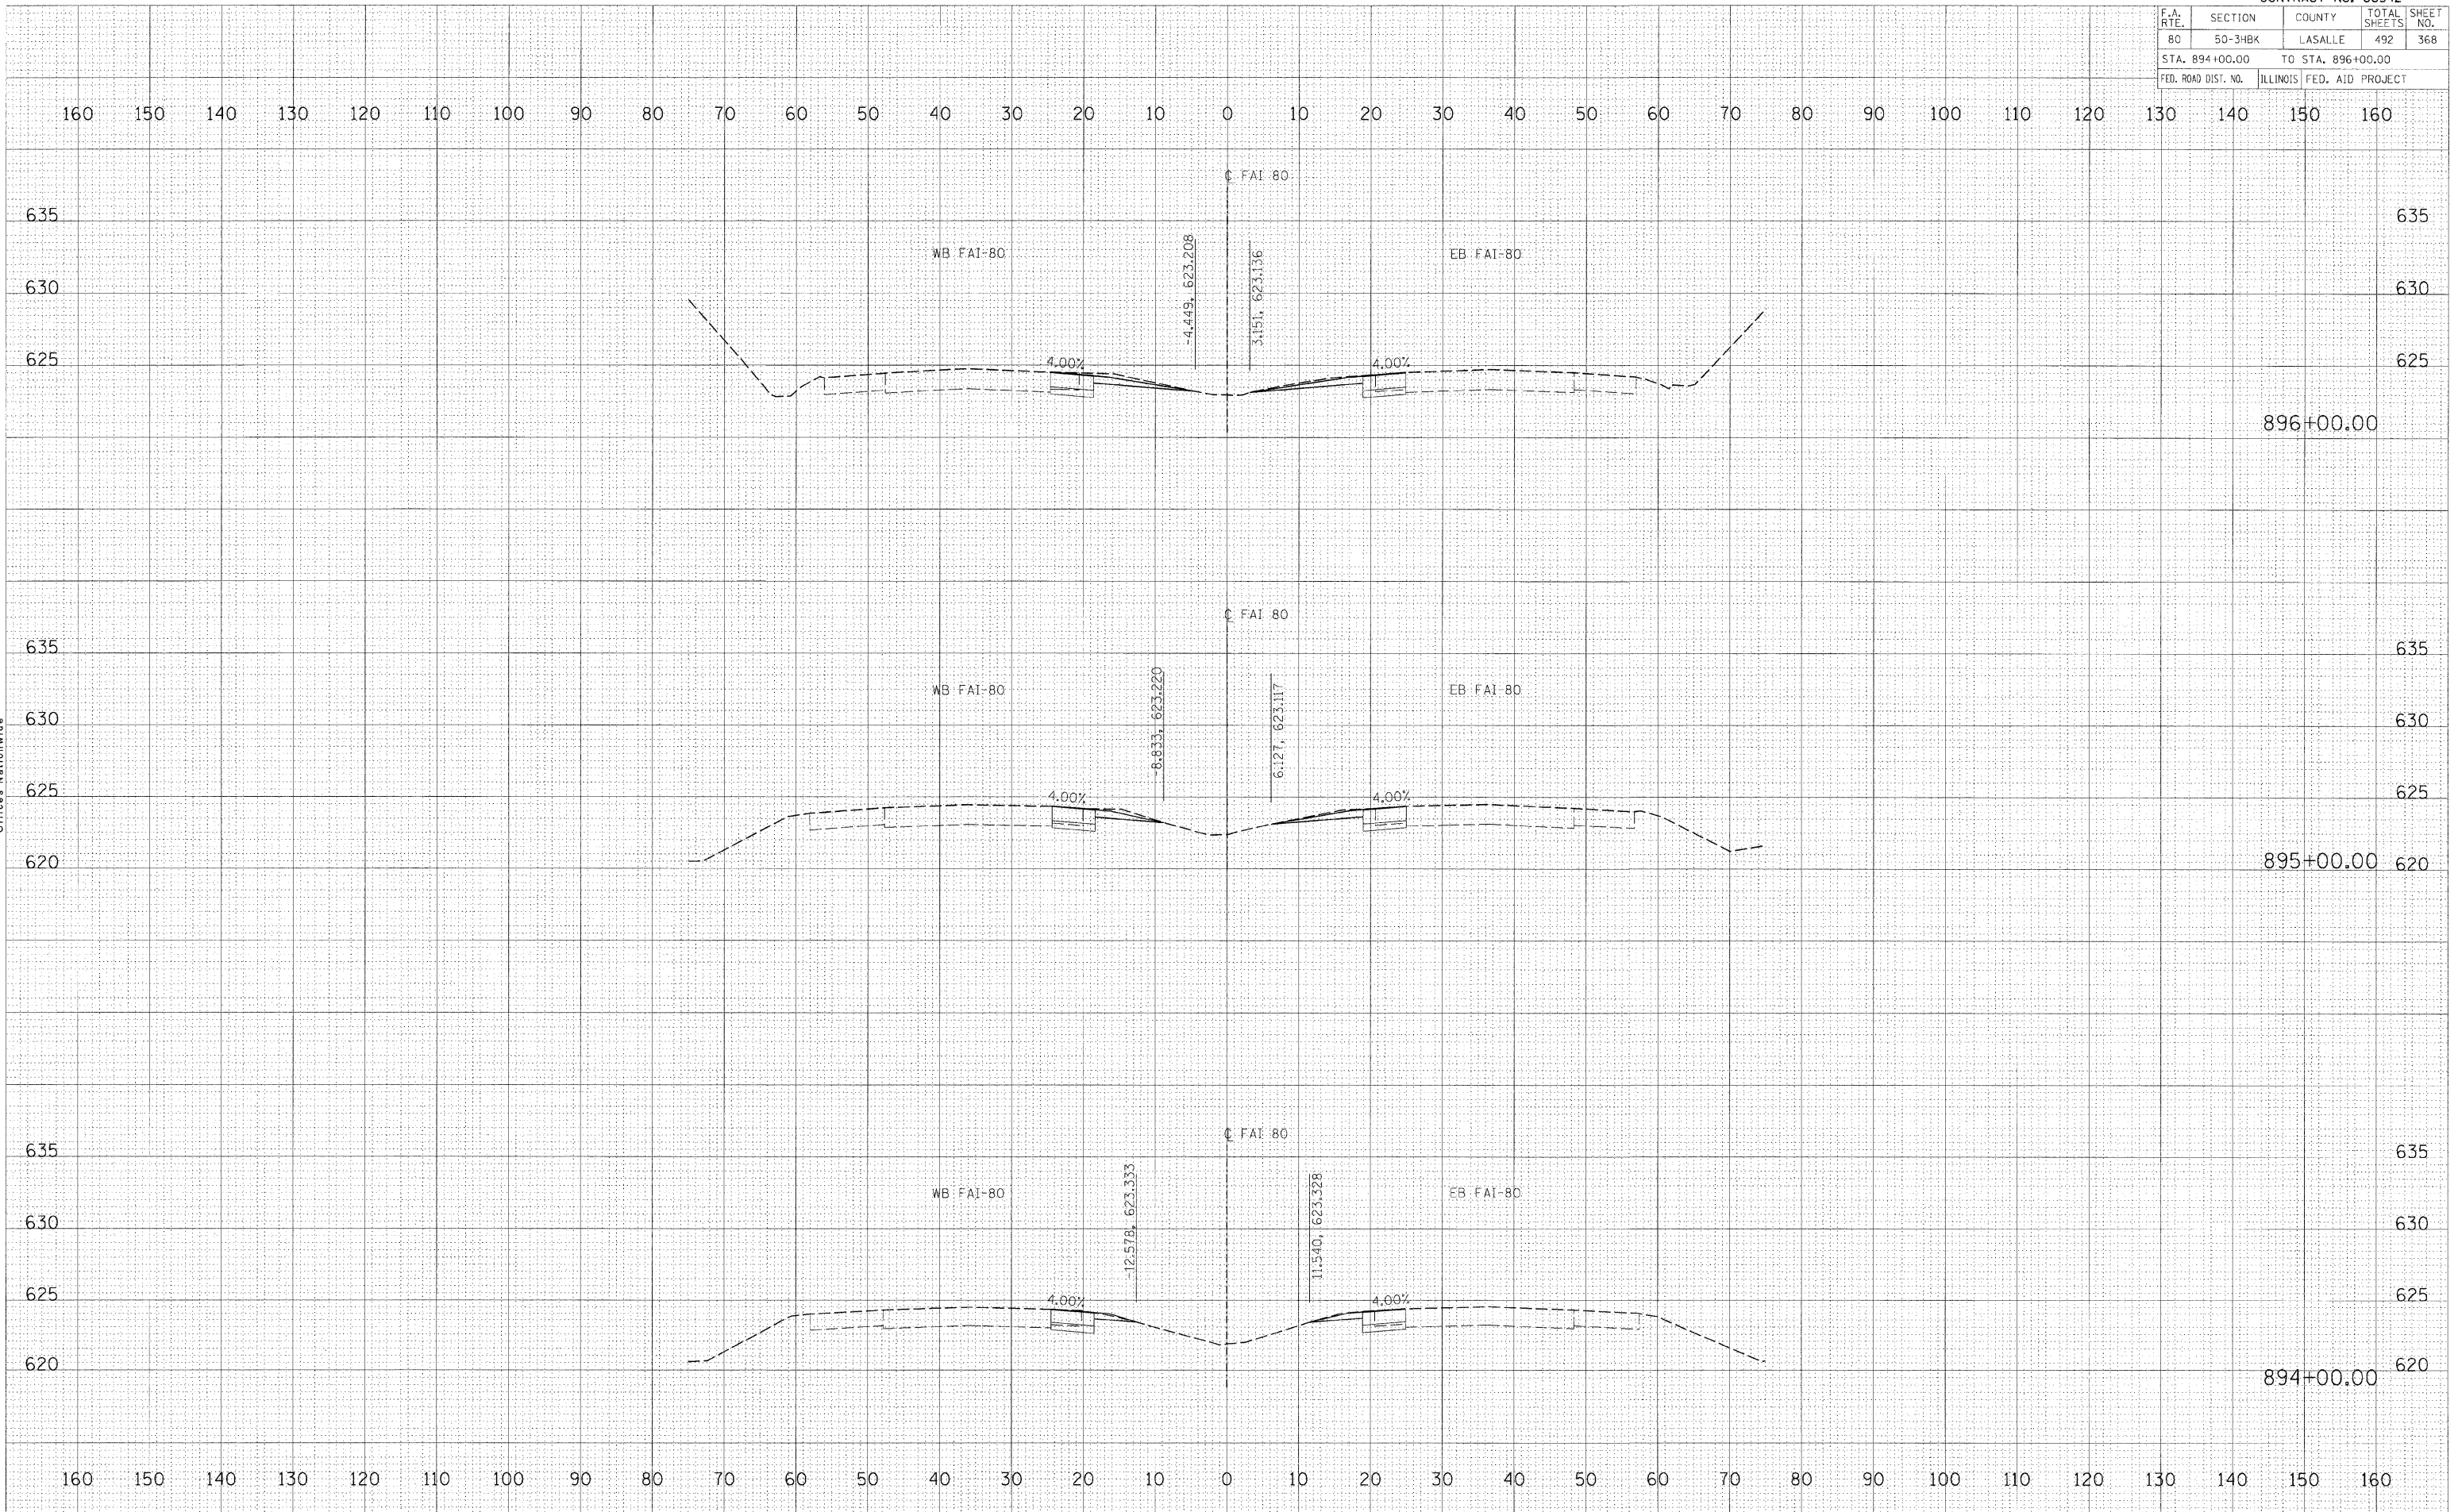

FINAL SURVEY BY DATE
 SURVEYED BY DATE
 NOTE BOOK NO. DATE
 TAPL ATT
 AREAS AREAS CHECKED

HANSON
 HANSON PROFESSIONAL SERVICES INC.
 1525 South Sixth Street
 Springfield, Illinois 62703-2888
 Offices Nationwide

ORIGINAL SURVEY BY DATE
 SURVEYED BY DATE
 NOTE BOOK NO. DATE
 TAPL ATT
 AREAS AREAS CHECKED

PLOT DATE = 12/23/2009
 FILE NAME = I:\05\jobs\0522015\ACADD\Road\Sheet\894+00.00.dwg
 PLOT SCALE = 1/8" = 10'-00"
 USER NAME = John@09/14