


F.A. RTE.	SECTION	COUNTY	TOTAL SHEETS	SHEET NO.
80	50-3HBK	LASALLE	492	370
STA. 899+00.00 TO STA. 901+00.00				
FED. ROAD DIST. NO.		ILLINOIS FED. AID PROJECT		

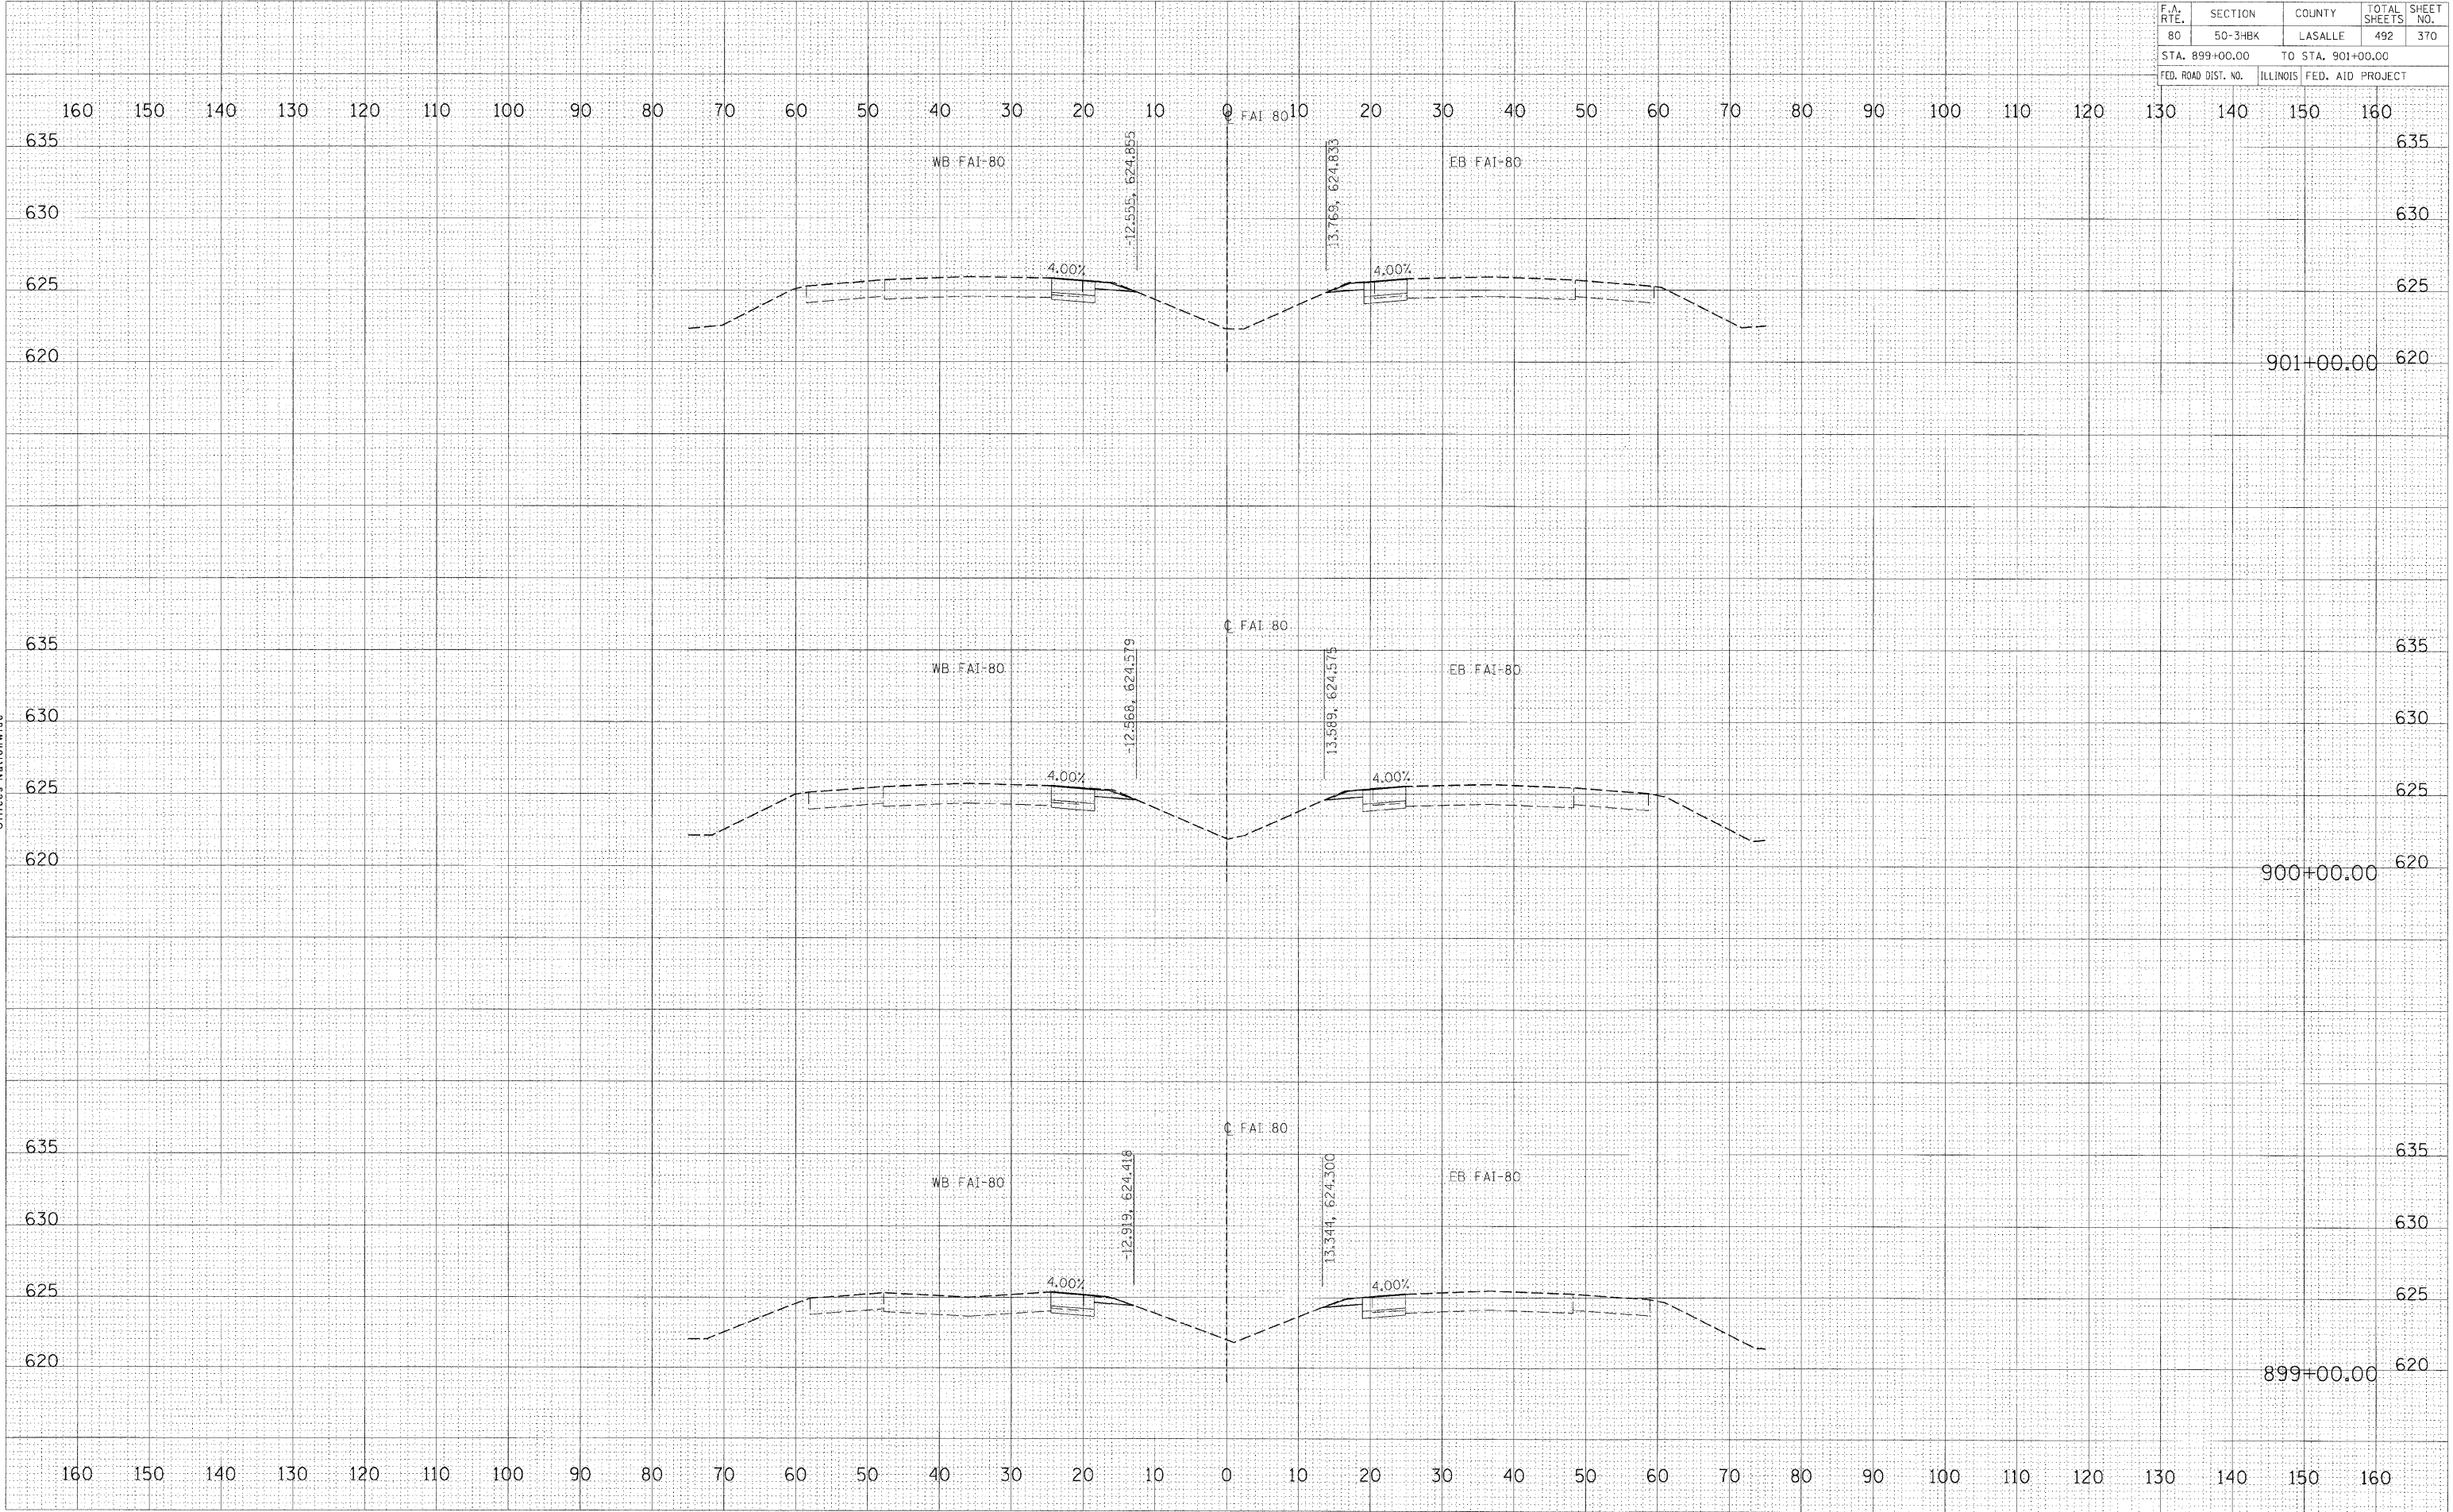

FINAL SURVEY
 SURVEYED _____
 TOTAL BOOK _____
 NO. _____
 DATE _____
 BY _____
 AREAS CHECKED _____

ORIGINAL SURVEY
 SURVEYED _____
 TOTAL BOOK _____
 NO. _____
 DATE _____
 BY _____
 AREAS CHECKED _____

PLOT DATE = 12/23/2009
 FILE NAME = I:\95\job\2552013\CADD\Road\Station\FAI-80\FAI-80.dwg
 PLOT SCALE = 1/8"=20' / in.
 USER NAME = jchm0944

HANSON
 PROFESSIONAL SERVICES INC.
 HANSON 625 SOUTH SIXTH STREET
 SPRINGFIELD, ILLINOIS 62703-2886
 OFFICES NATIONWIDE