


F.A. RTE.	SECTION	COUNTY	TOTAL SHEETS	SHEET NO.
80	50-3H&K	LASALLE	492	371
STA. 902+00.00		TO STA. 904+00.00		
FED. ROAD DIST. NO.		ILLINOIS	FED. AID PROJECT	

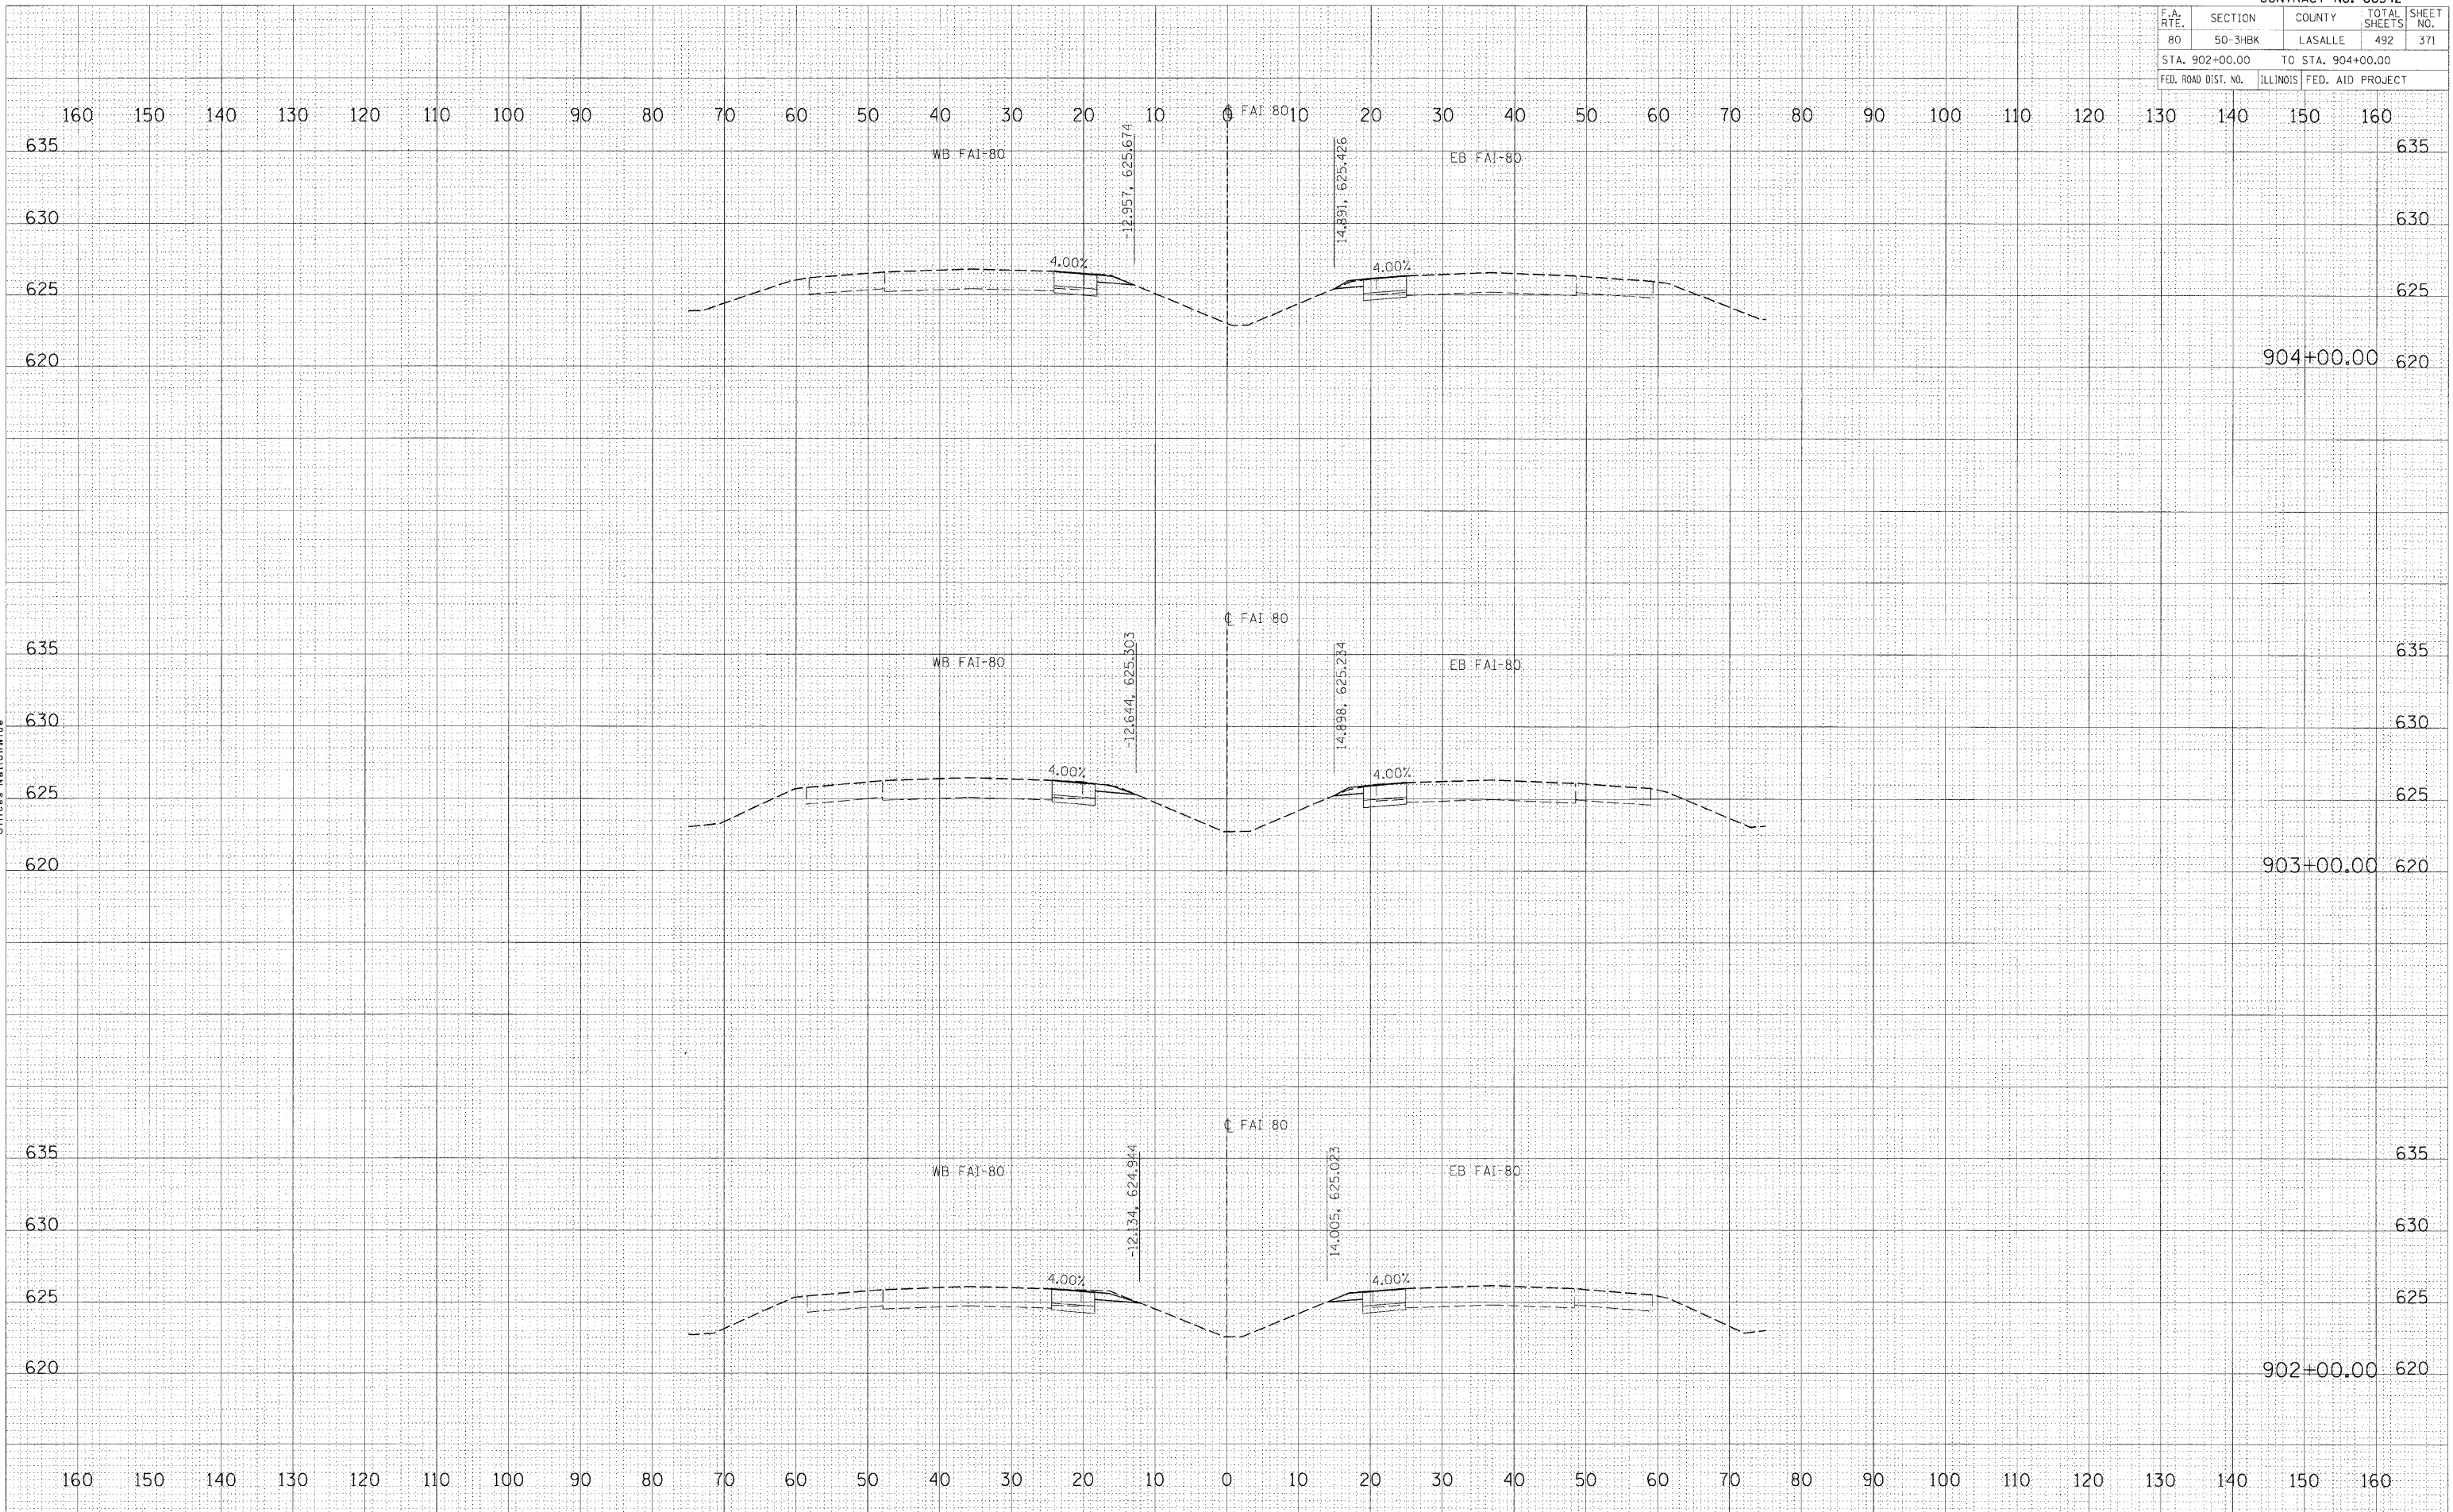

FINAL SURVEY BY DATE
 SURVEYED BY DATE
 NOTE BOOK NO. DATE
 AREAS CHECKED BY DATE
 INC.

HANSON
 HANSON PROFESSIONAL SERVICES INC.
 1525 South Sixth Street
 Springfield, Illinois 62703-2886
 Offices Nationwide

ORIGINAL SURVEY BY DATE
 SURVEYED BY DATE
 NOTE BOOK NO. DATE
 AREAS CHECKED BY DATE
 INC.

PLOT DATE = 12/23/2009
 FILE NAME = I:\Projects\66542\Road\Station\902+00.00.dwg
 PLOT SCALE = 1/8" = 1'-0"
 USER NAME = John@09/44