


F.A. RTE.	SECTION	COUNTY	TOTAL SHEETS	SHEET NO.
80	50-3HBK	LASALLE	492	373
STA. 908+00.00		TO STA. 909+91.78		
FED. ROAD DIST. NO.		ILLINOIS	FED. AID PROJECT	

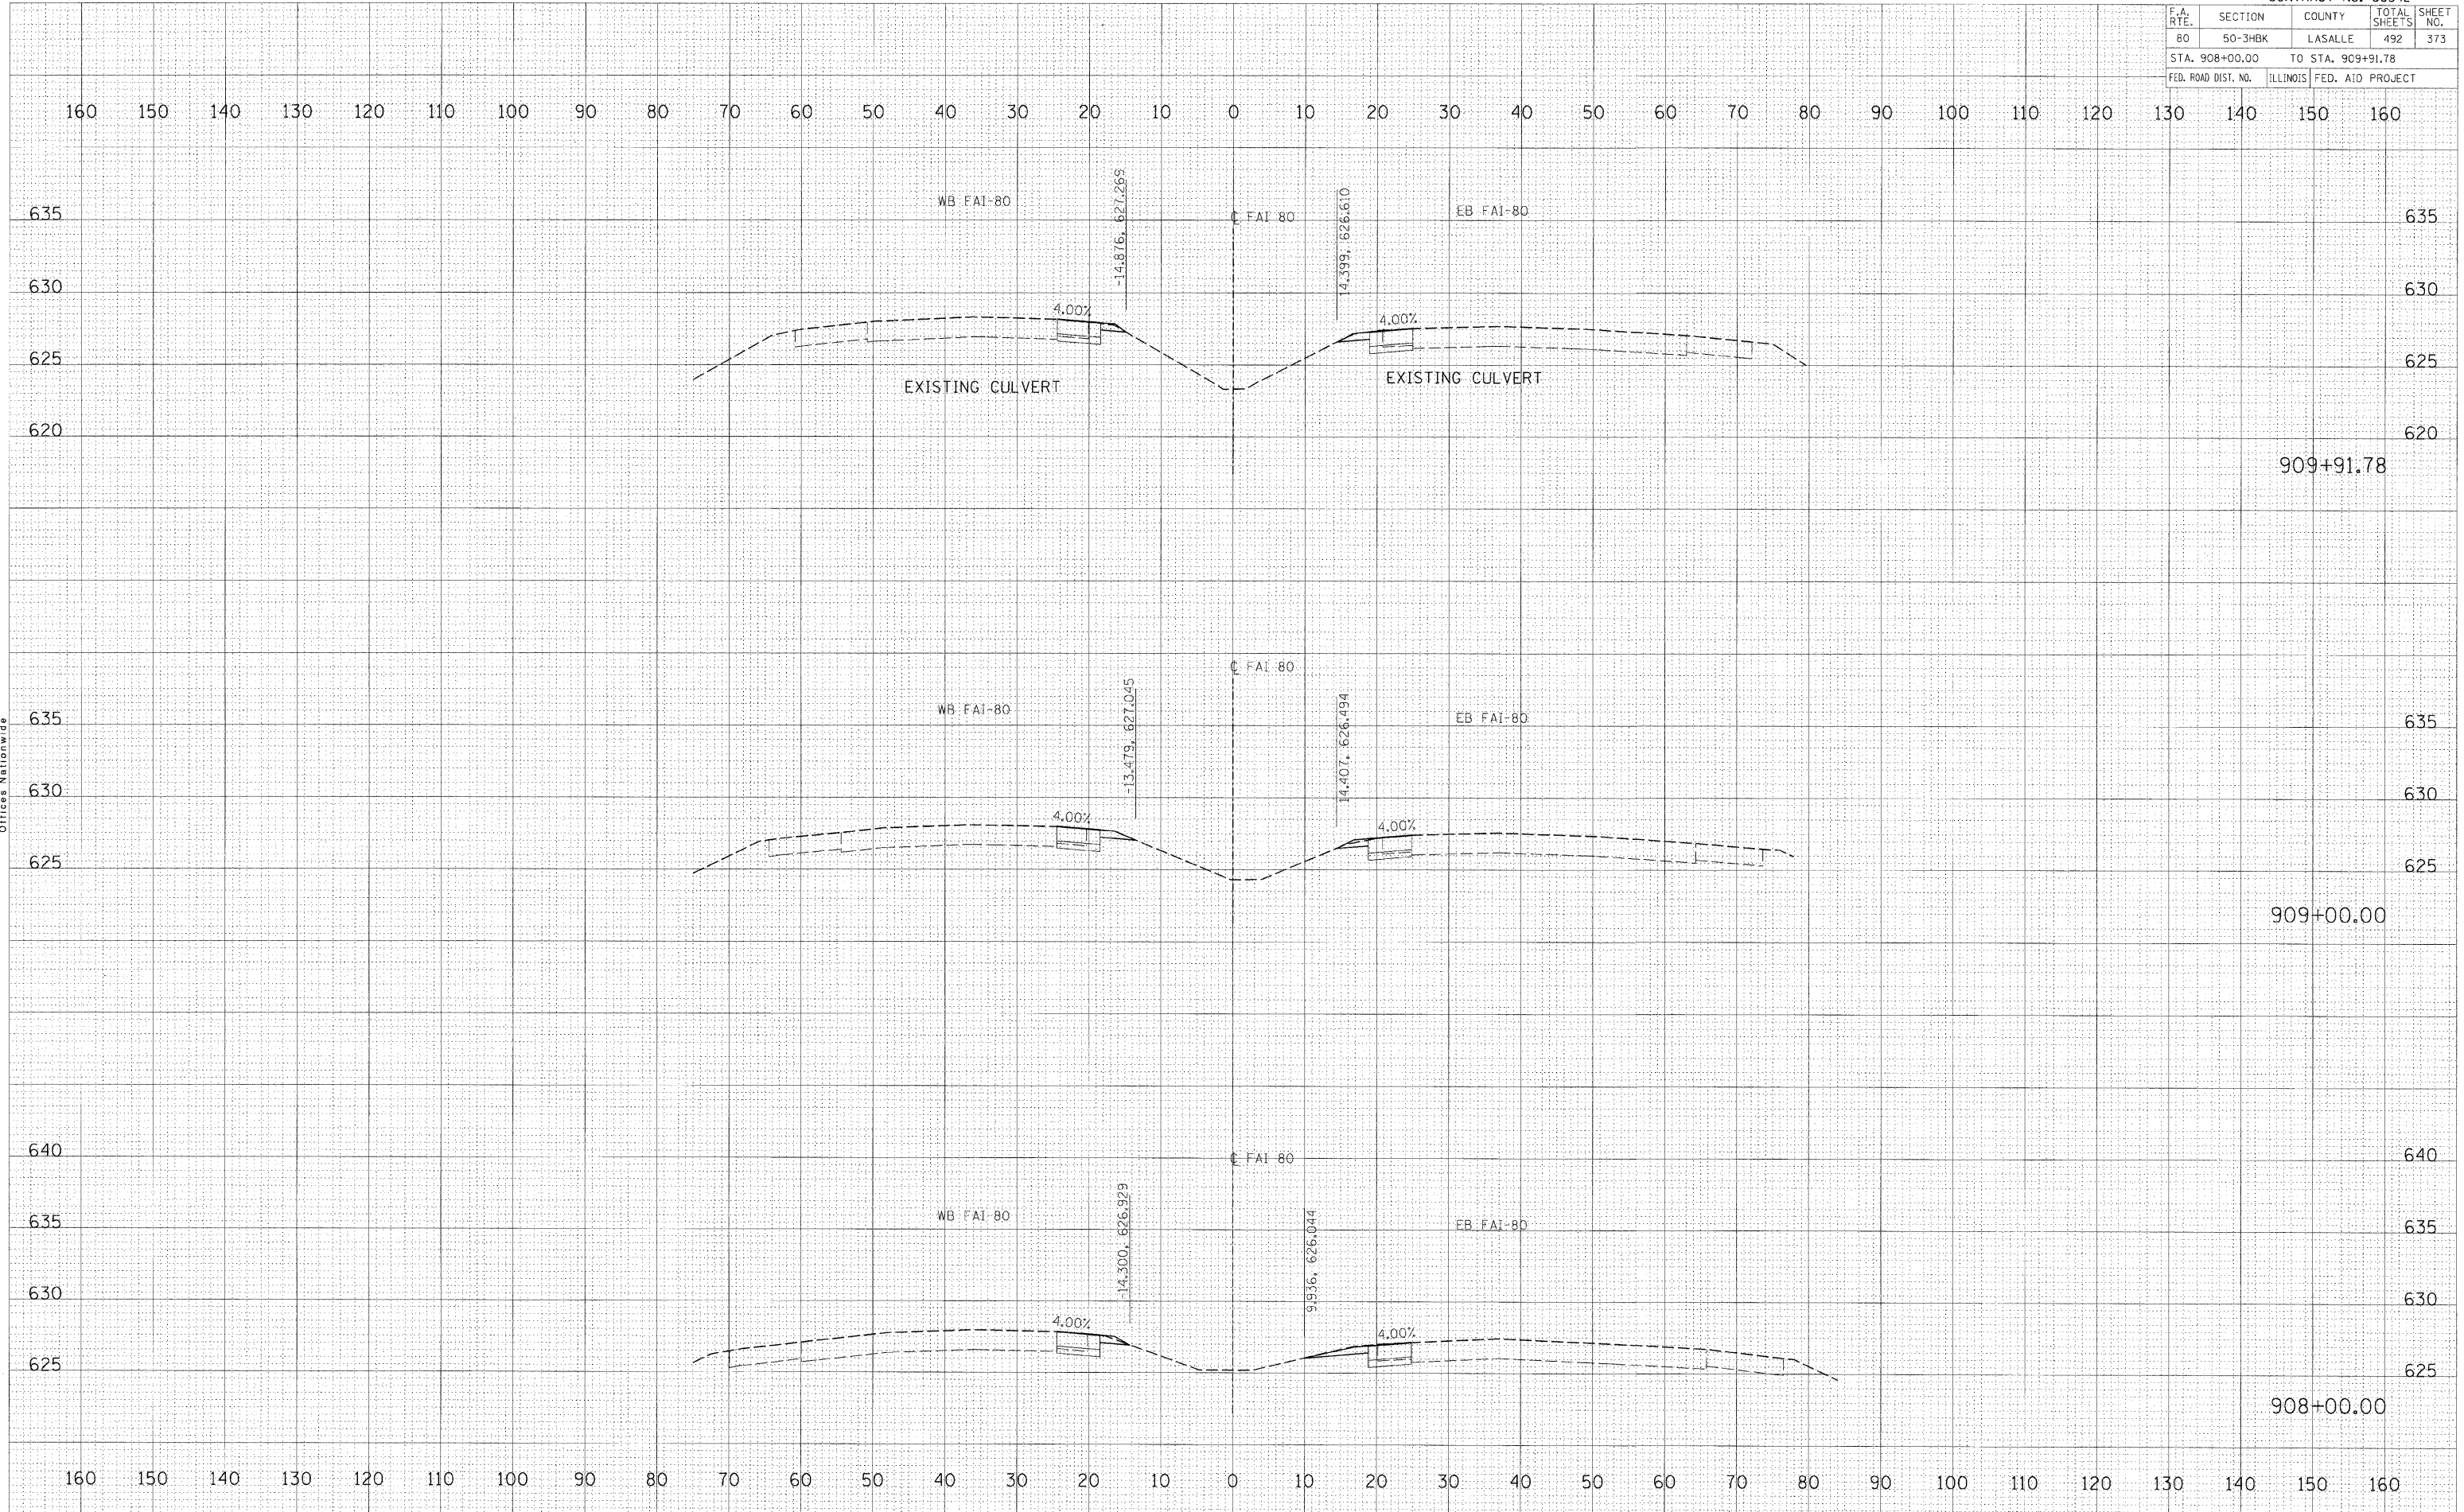

DATE	BY

© Copyright Hanson Professional Services Inc. 2009
HANSON
Professional Services Inc.
1525 South Sixth Street
Springfield, Illinois 62703-2888
Offices Nationwide

DATE	BY

PLOT DATE = 12/23/2009
FILE NAME = I:\Projects\0528015\ACADD\Road\Sheet\0528015_384.dwg
PLOT SCALE = 1/8" = 1'-0"
USER NAME = John09144