


F.A. RTE.	SECTION	COUNTY	TOTAL SHEETS	SHEET NO.
80	50-3HDK	LASALLE	492	374
STA. 910+00.00 TO STA. 912+00.00				
FED. ROAD DIST. NO.		ILLINOIS	FED. AID PROJECT	

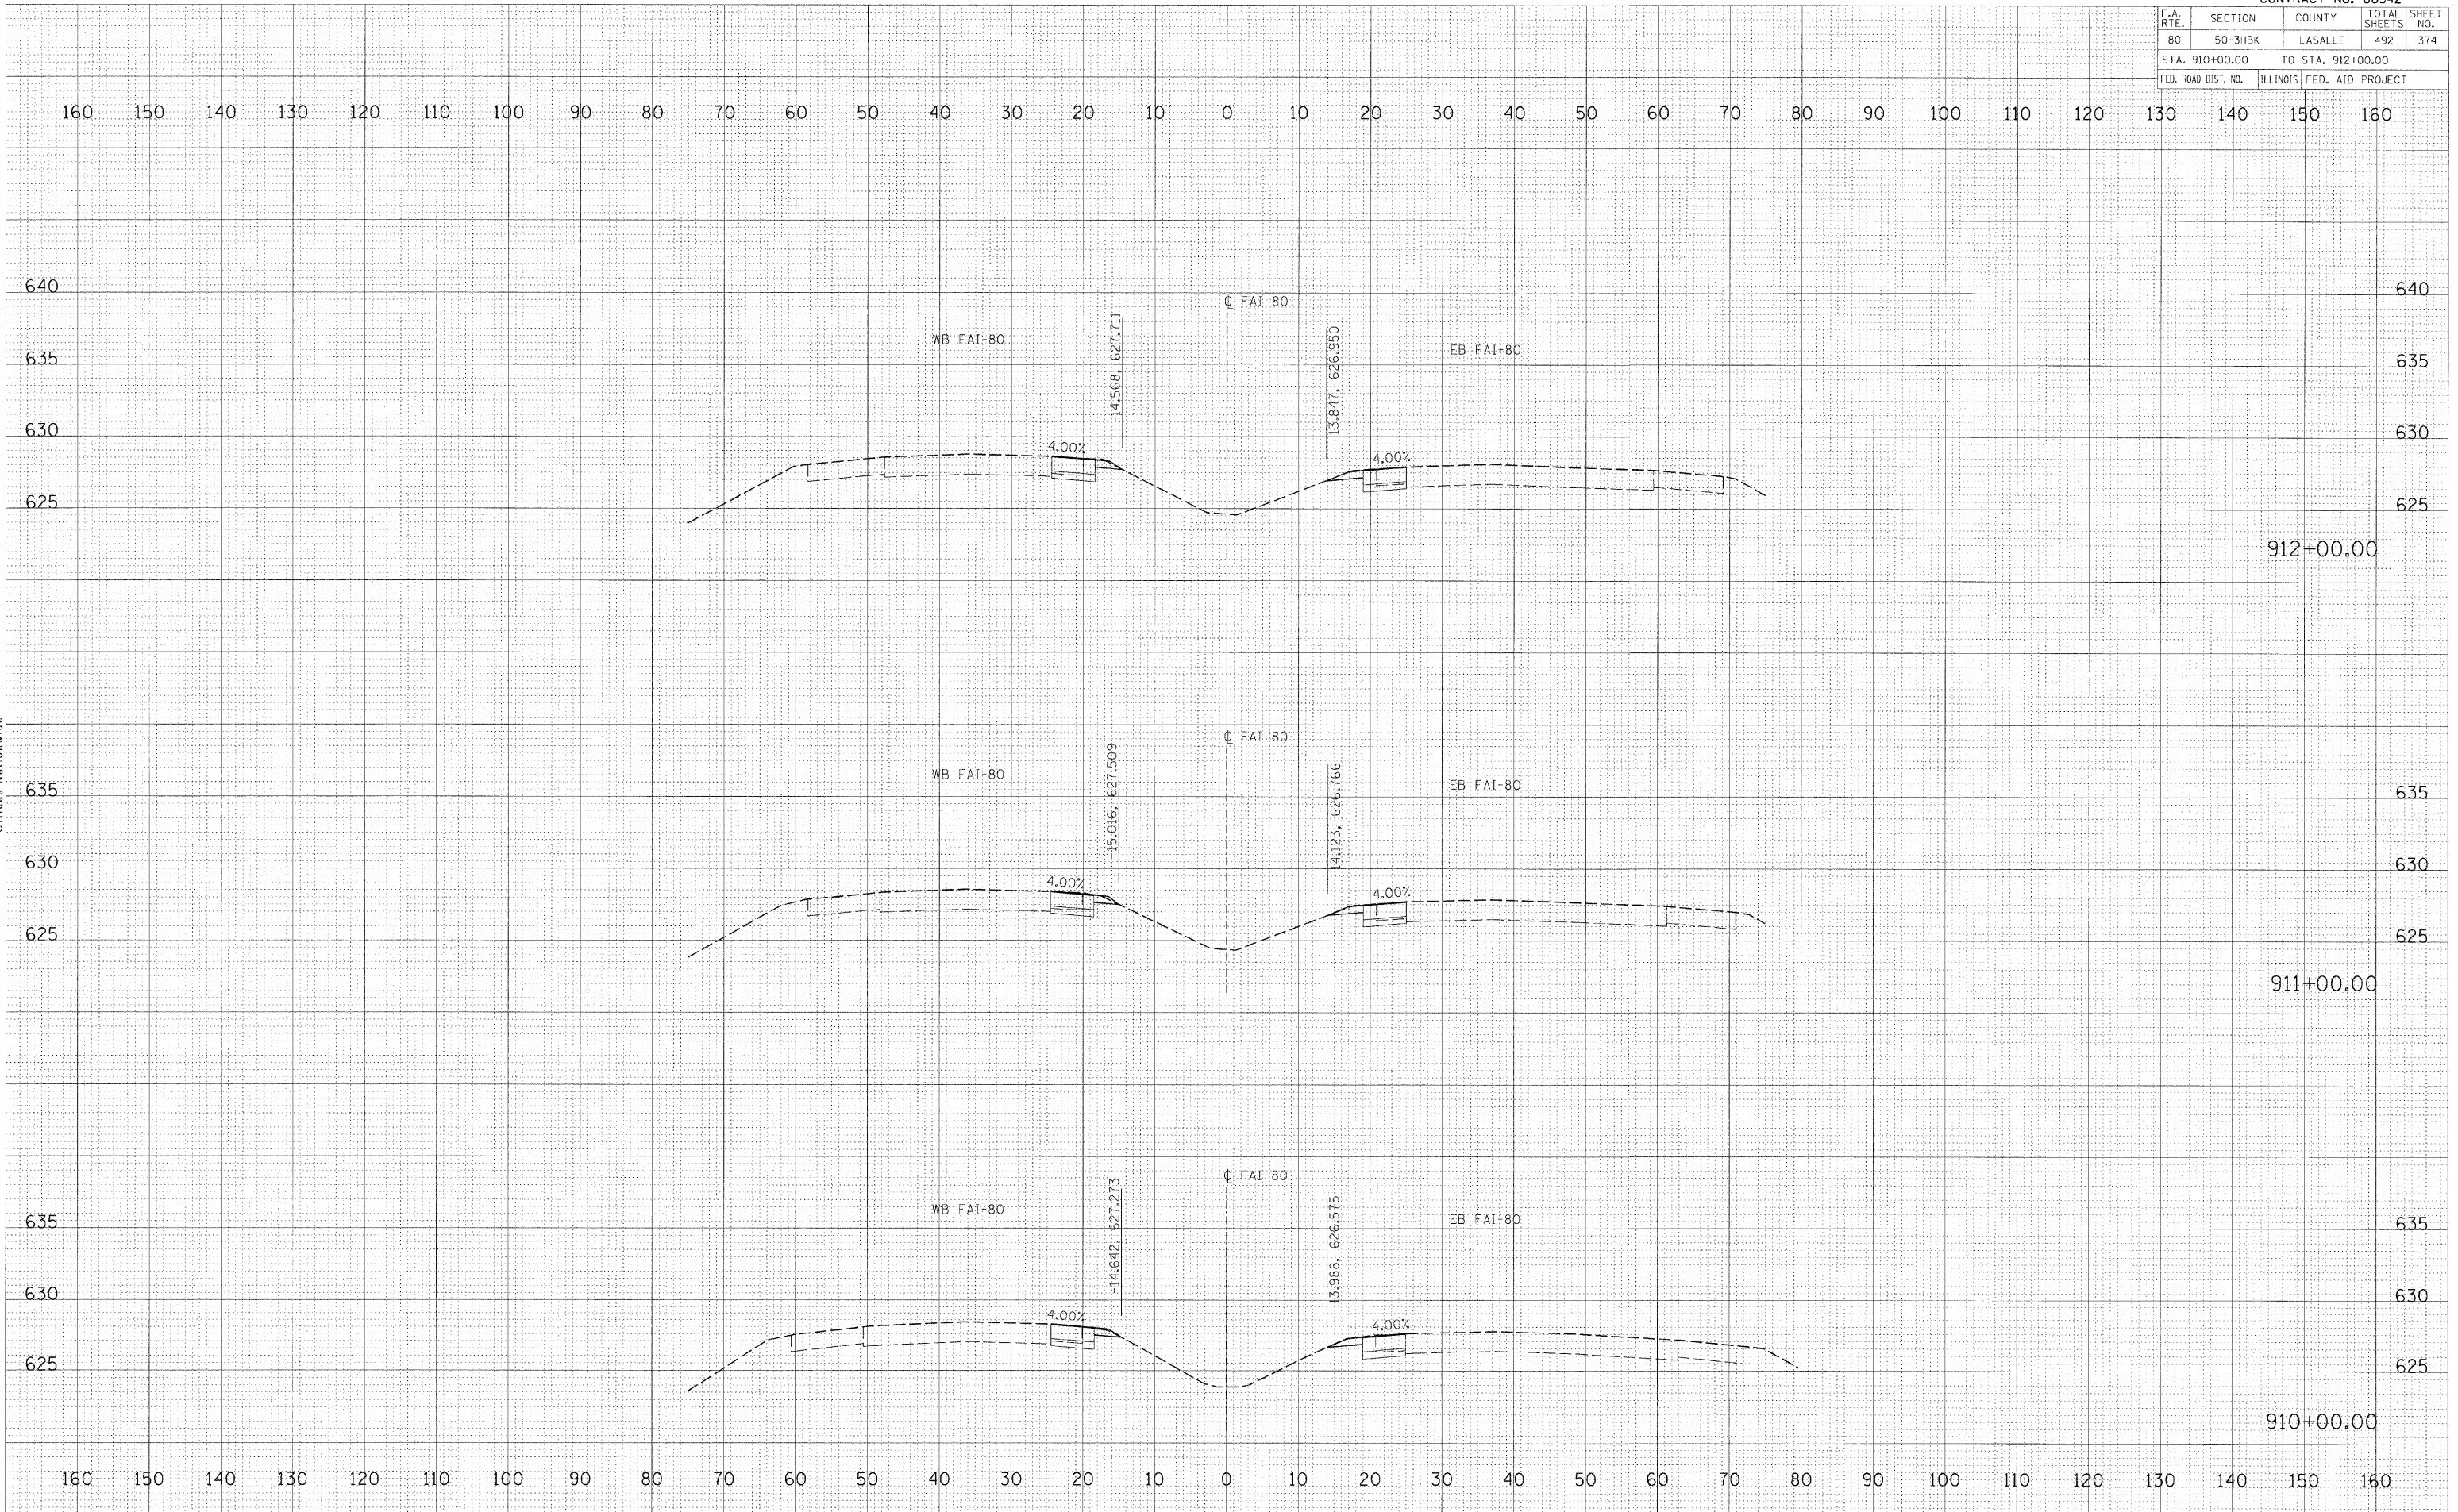

FINAL SURVEY

DATE	BY
NO. 11 300K	AREAS CHECKED
NO.	AREAS CHECKED

HANSON
 Hanson Professional Services Inc.
 1525 South Sixth Street
 Springfield, Illinois 62703-2886
 Offices Nationwide

ORIGINAL SURVEY

DATE	BY
NO. 11 300K	AREAS CHECKED
NO.	AREAS CHECKED

PLOT DATE = 12/23/2009
 FILE NAME = I:\Jobs\0522015\CADD\Road\Sheet\FAI80.dwg
 PLOT SCALE = 1/8" = 1'-0"
 USER NAME = John09144