


F.A. RTE.	SECTION	COUNTY	TOTAL SHEETS	SHEET NO.
80	50-3HBK	LASALLE	492	376
STA. 19+16.74 TO STA. 21+00.00				
FED. ROAD DIST. NO.		ILLINOIS	FED. AID PROJECT	

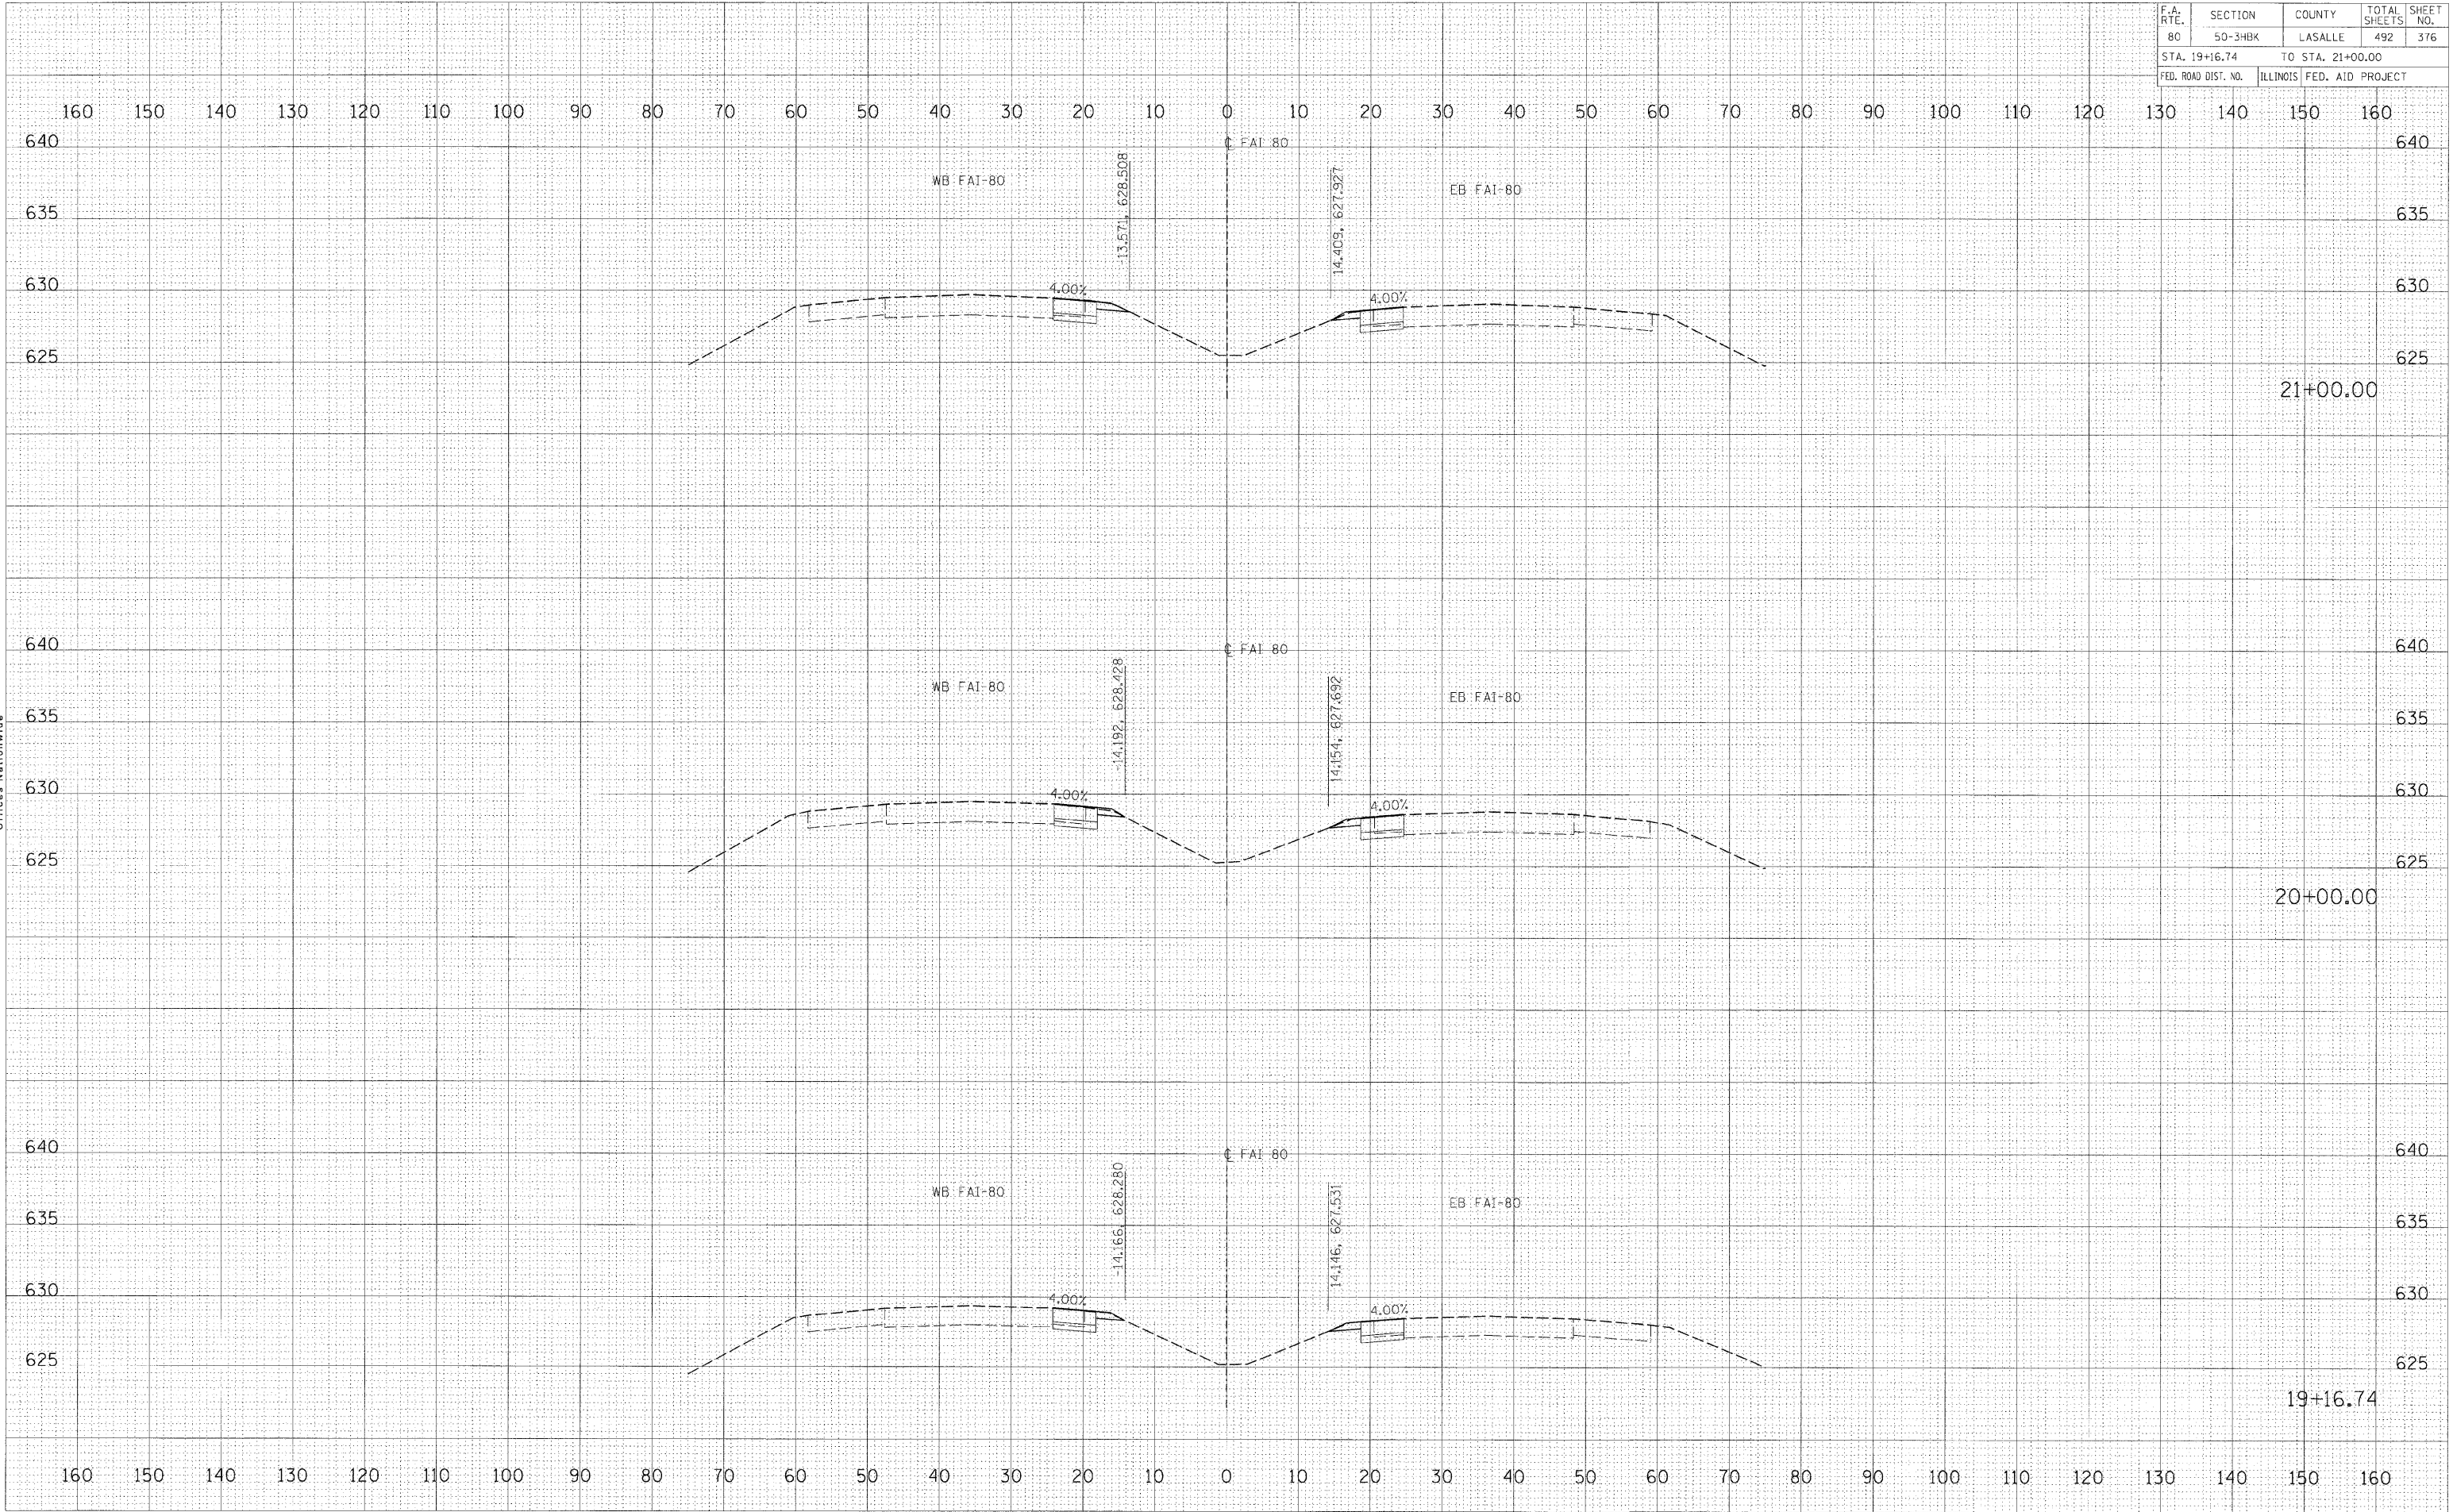

DATE: \_\_\_\_\_  
 BY: \_\_\_\_\_  
 SUPERVISED: \_\_\_\_\_  
 SURVEYED: \_\_\_\_\_  
 NO. \_\_\_\_\_  
 AREAS CHECKED: \_\_\_\_\_  
 AREAS: \_\_\_\_\_  
 TEMPLATE: \_\_\_\_\_  
 NOTE BOOK: \_\_\_\_\_  
 FINAL SURVEY: \_\_\_\_\_

© Copyright Hanson Professional Services, Inc. 2009  
**HANSON**  
 Hanson Professional Services Inc.  
 1525 South Sixth Street  
 Springfield, Illinois 62703-2886  
 Offices Nationwide

DATE: \_\_\_\_\_  
 BY: \_\_\_\_\_  
 SUPERVISED: \_\_\_\_\_  
 SURVEYED: \_\_\_\_\_  
 NO. \_\_\_\_\_  
 AREAS CHECKED: \_\_\_\_\_  
 AREAS: \_\_\_\_\_  
 TEMPLATE: \_\_\_\_\_  
 NOTE BOOK: \_\_\_\_\_  
 ORIGINAL SURVEY: \_\_\_\_\_

PLOT DATE = 12/23/2009  
 FILE NAME = I:\95\job\255215\CAUD\Visual\Sheet\FAI80\FAI80.dwg  
 PLOT SCALE = 1/8" = 1'-0"  
 USER NAME = jhans0914