


F.A. RTE.	SECTION	COUNTY	TOTAL SHEETS	SHEET NO.
80	50-3H&K	LASALLE	492	377
STA. 22+00.00		TO STA. 24+00.00		
FED. ROAD DIST. NO.		ILLINOIS FED. AID PROJECT		

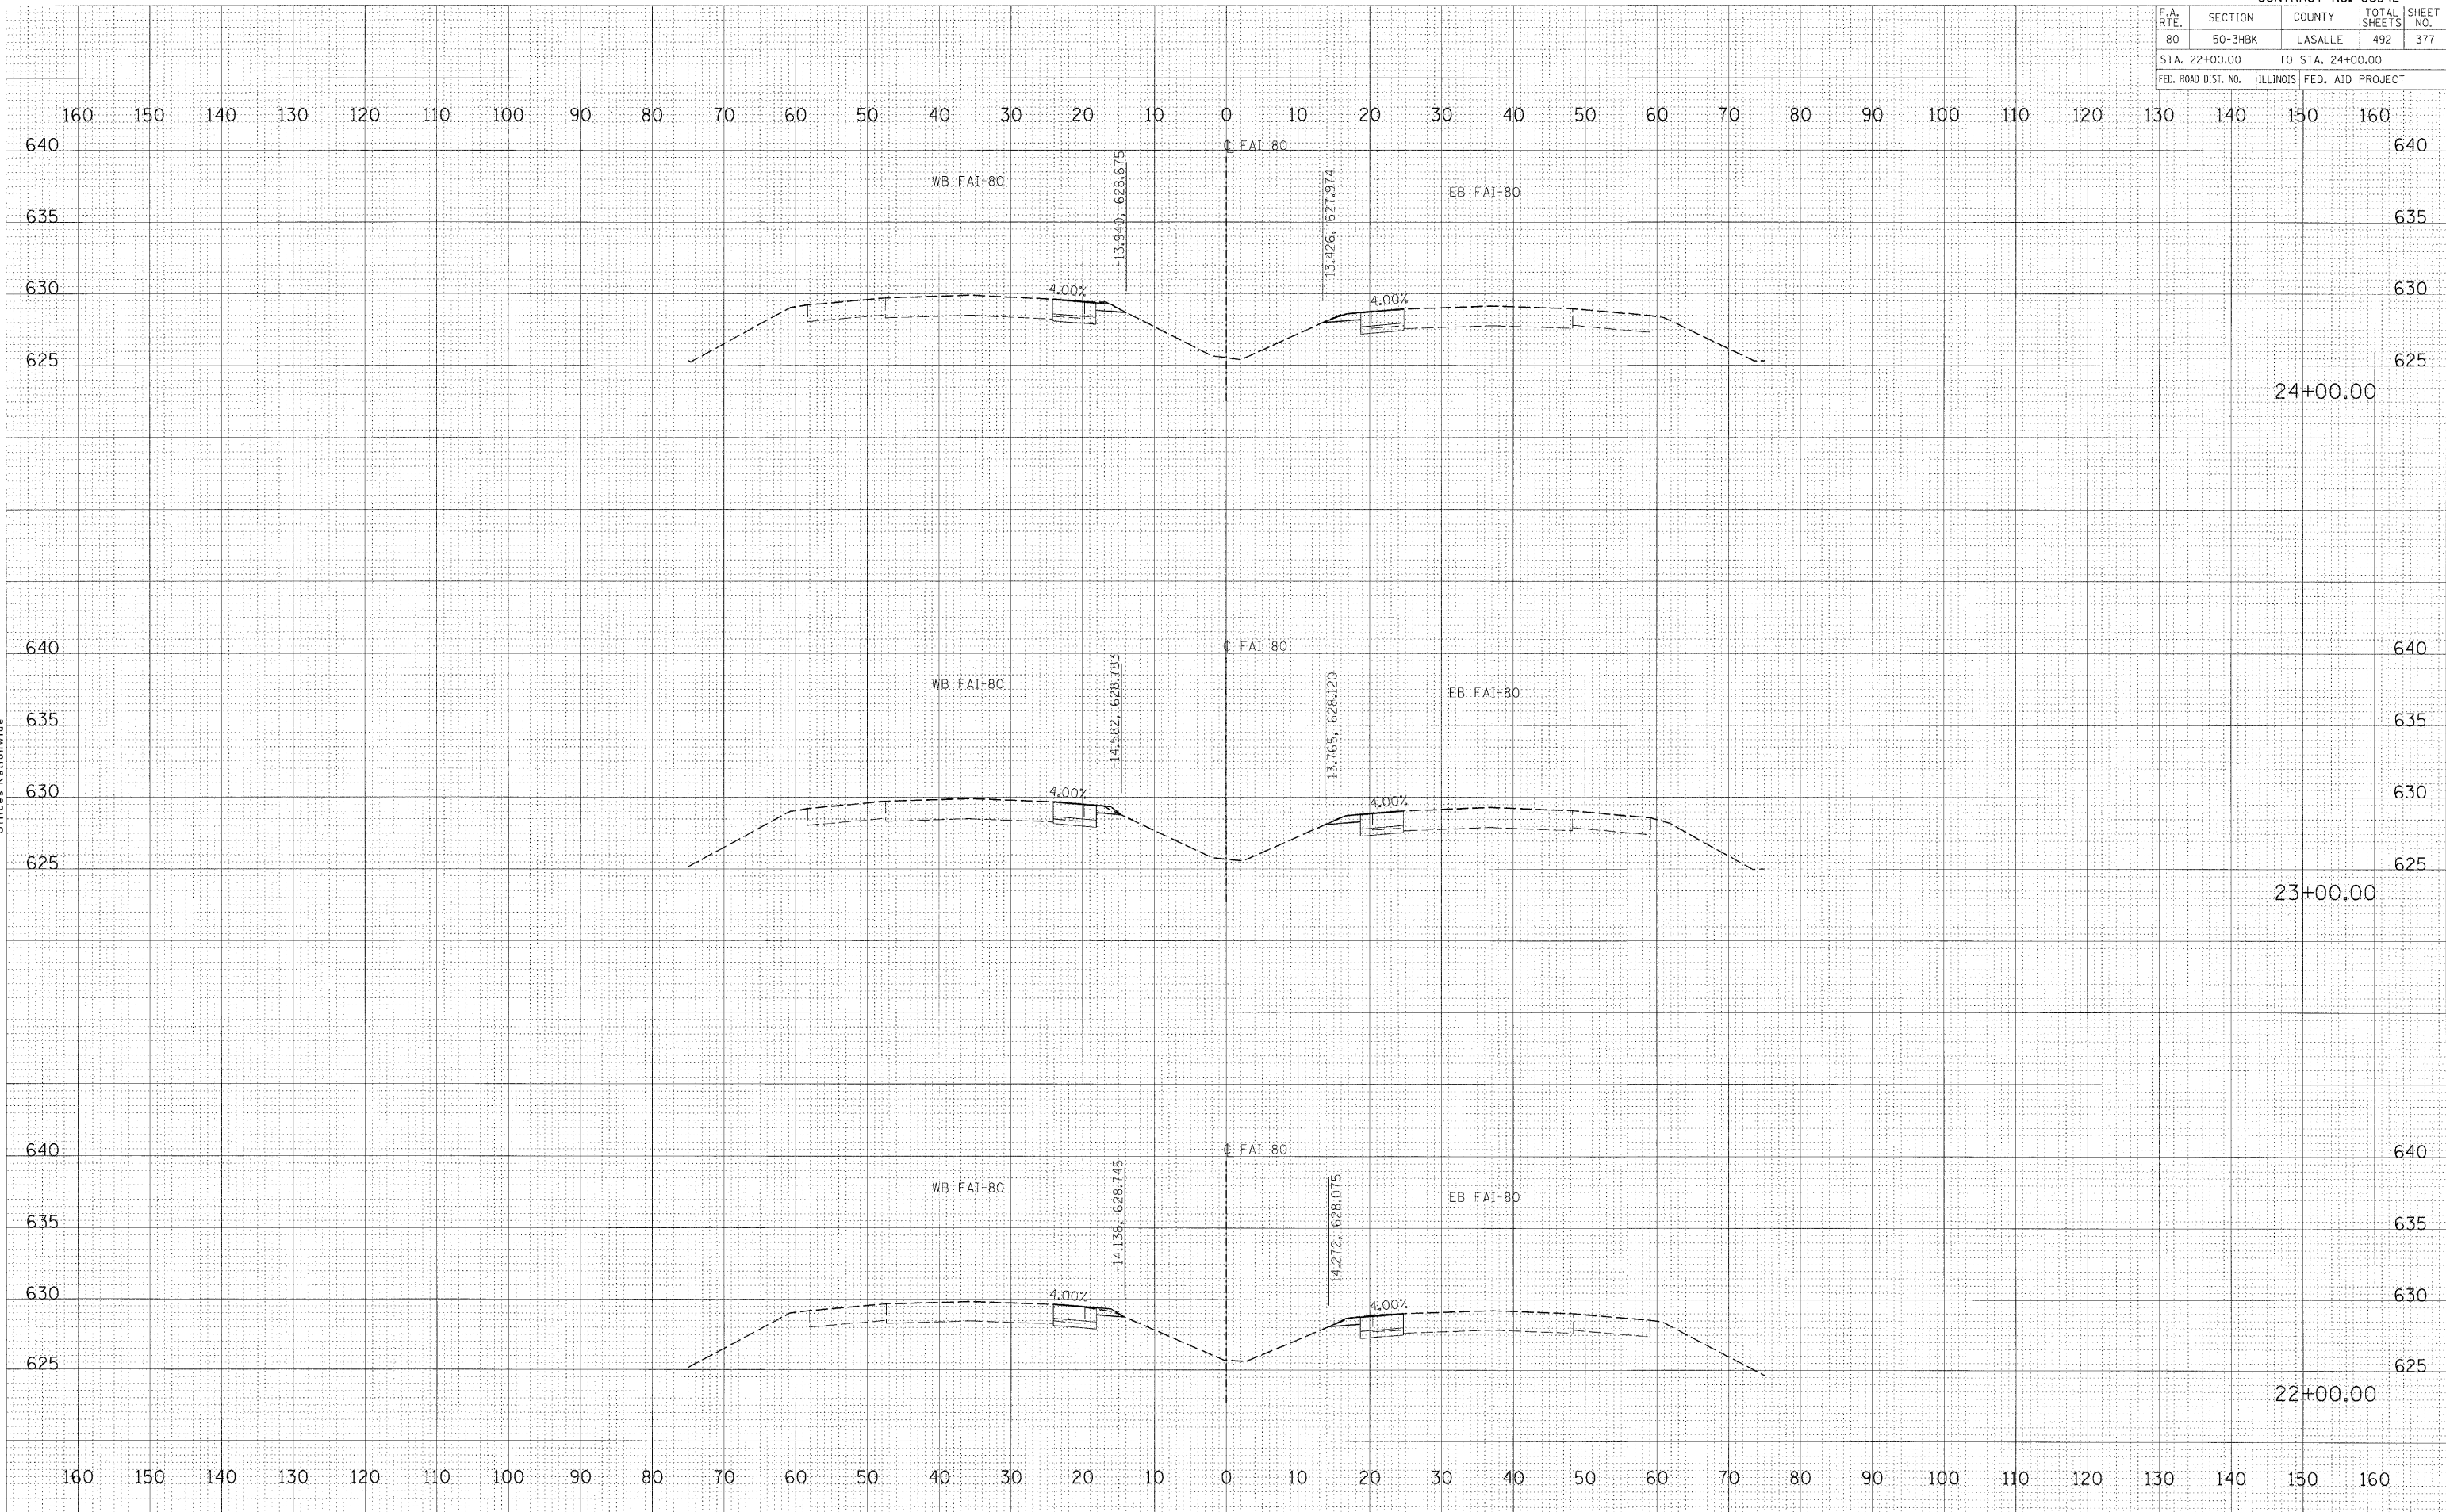

FINAL SUPPLY

SURVEYED	BY	DATE
NOTE BOOK		
AREAS		
AREAS CHECKED		

HANSON
 HANSON PROFESSIONAL SERVICES INC.
 625 SOUTH SIXTH STREET
 SPRINGFIELD, ILLINOIS 62703-2886
 OFFICES NATIONWIDE

ORIGINAL SURVEY

SURVEYED	BY	DATE
NOTE BOOK		
AREAS		
AREAS CHECKED		

PLOT DATE = 12/23/2009
 FILE NAME = I:\VE\jobs\6552015\CADD\Road\Stationing\FAI-80.dwg
 PLOT SCALE = 0.0000 / 1"
 USER NAME = Lohndorff