
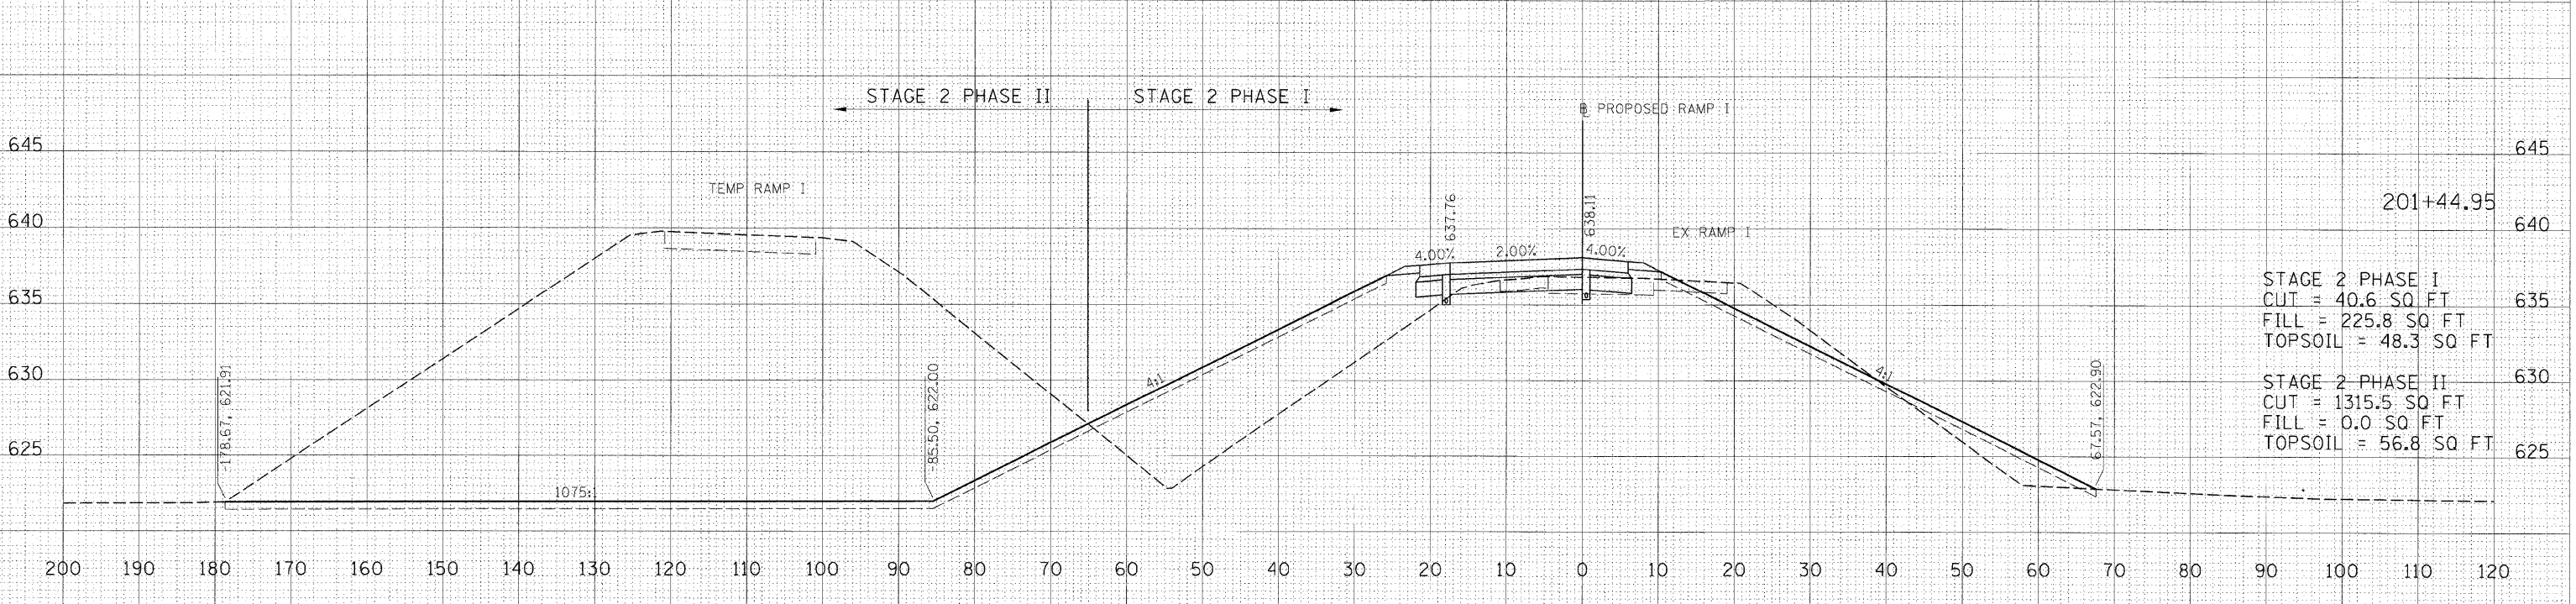


F.A. RTE.	SECTION	COUNTY	TOTAL SHEETS	SHEET NO.
			492	379
STA. 201+44.94 TO STA. 202+00.00				
FED. ROAD DIST. NO.			ILLINOIS FED. AID PROJECT	

200 190 180 170 160 150 140 130 120 110 100 90 80 70 60 50 40 30 20 10 0 10 20 30 40 50 60 70 80 90 100 110 120

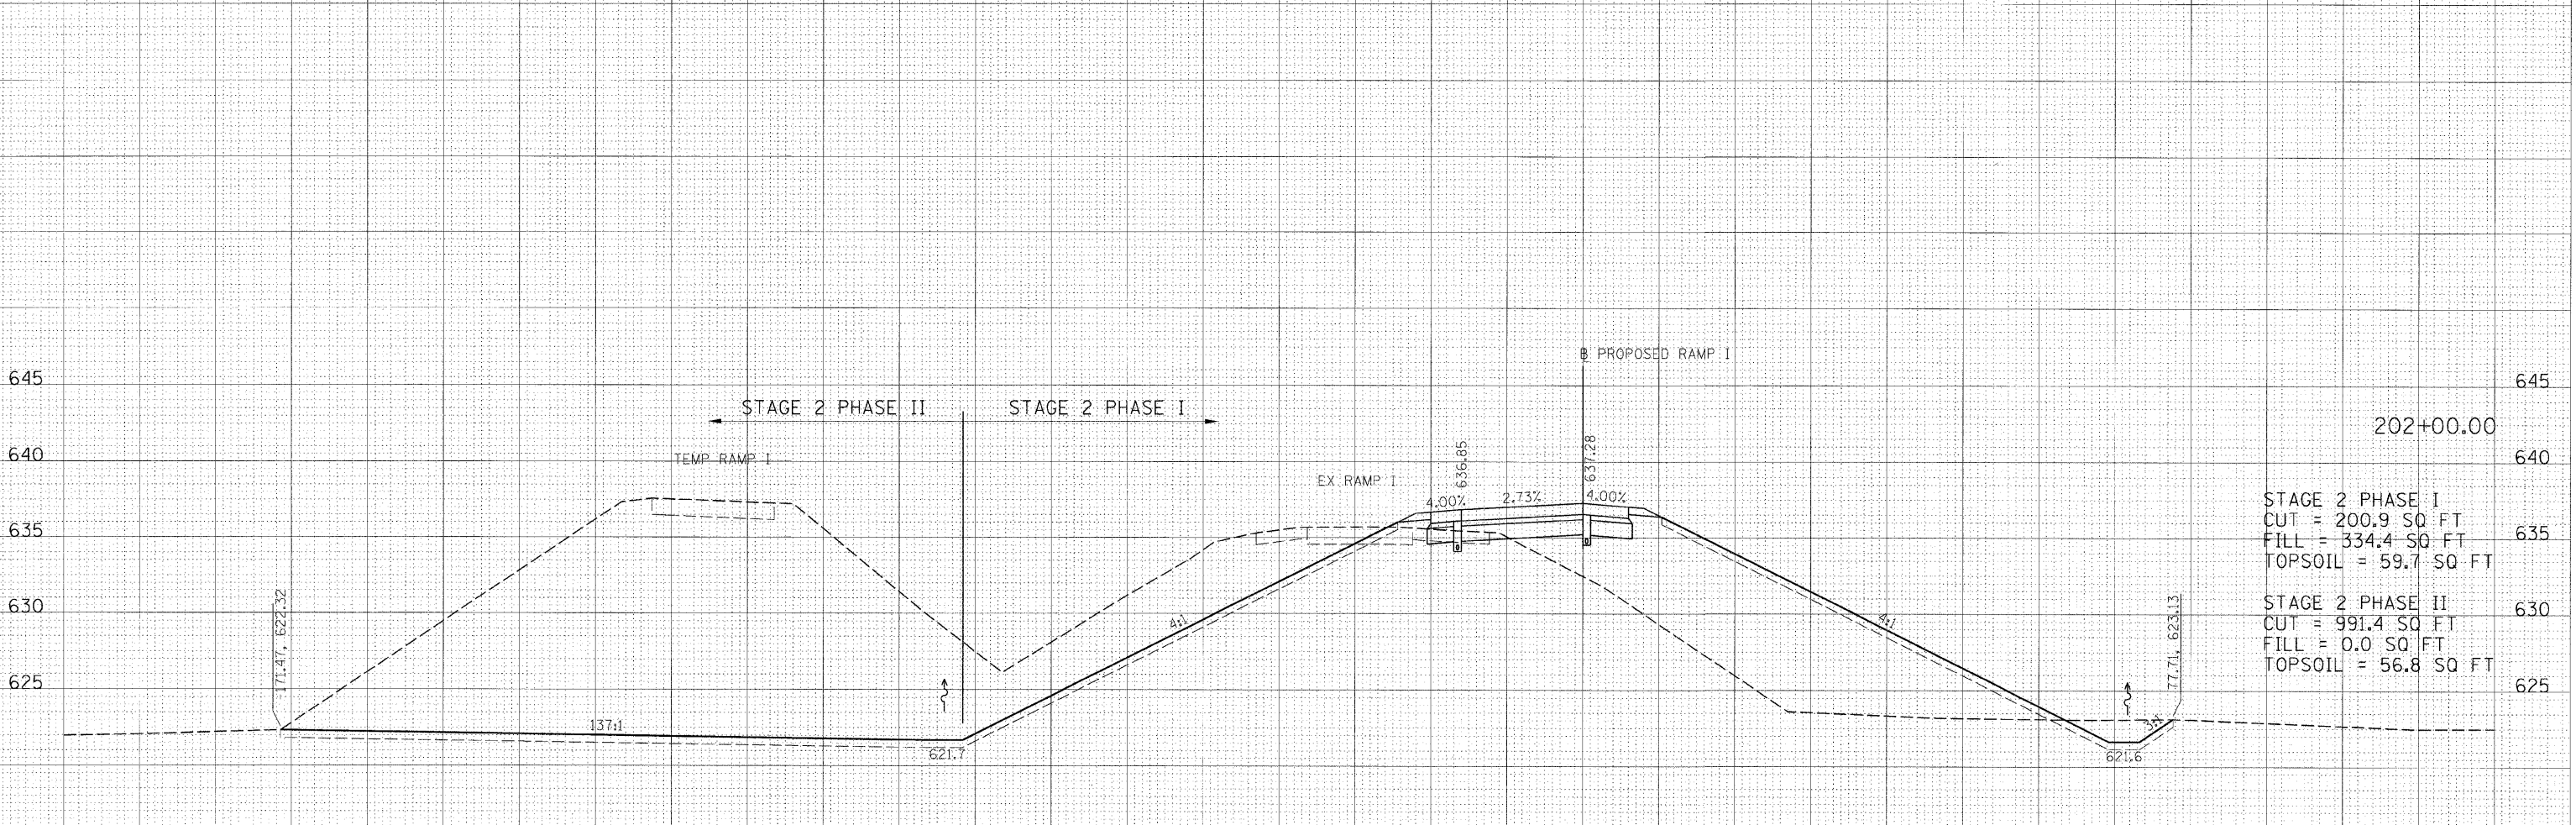

DATE	
BY	
SURVEYED	
NOTED	
NO. 1	
NO. 2	
NO. 3	
NO. 4	
NO. 5	
NO. 6	
NO. 7	
NO. 8	
NO. 9	
NO. 10	

DATE	
BY	
SURVEYED	
NOTED	
NO. 1	
NO. 2	
NO. 3	
NO. 4	
NO. 5	
NO. 6	
NO. 7	
NO. 8	
NO. 9	
NO. 10	

PLOT DATE = 12/21/2009  
 FILE NAME = I:\Jobs\66528015\CADD\Road\Sheet\66528015\66528015.dwg  
 PLOT SCALE = 1/8" = 1' 1/4"  
 USER NAME = JohnB0944