


F.A. RTE.	SECTION	COUNTY	TOTAL SHEETS	SHEET NO.
			492	397
STA. 225+00.00 TO STA. 226+00.00				
FED. ROAD DIST. NO.	ILLINOIS	FED. AID PROJECT		

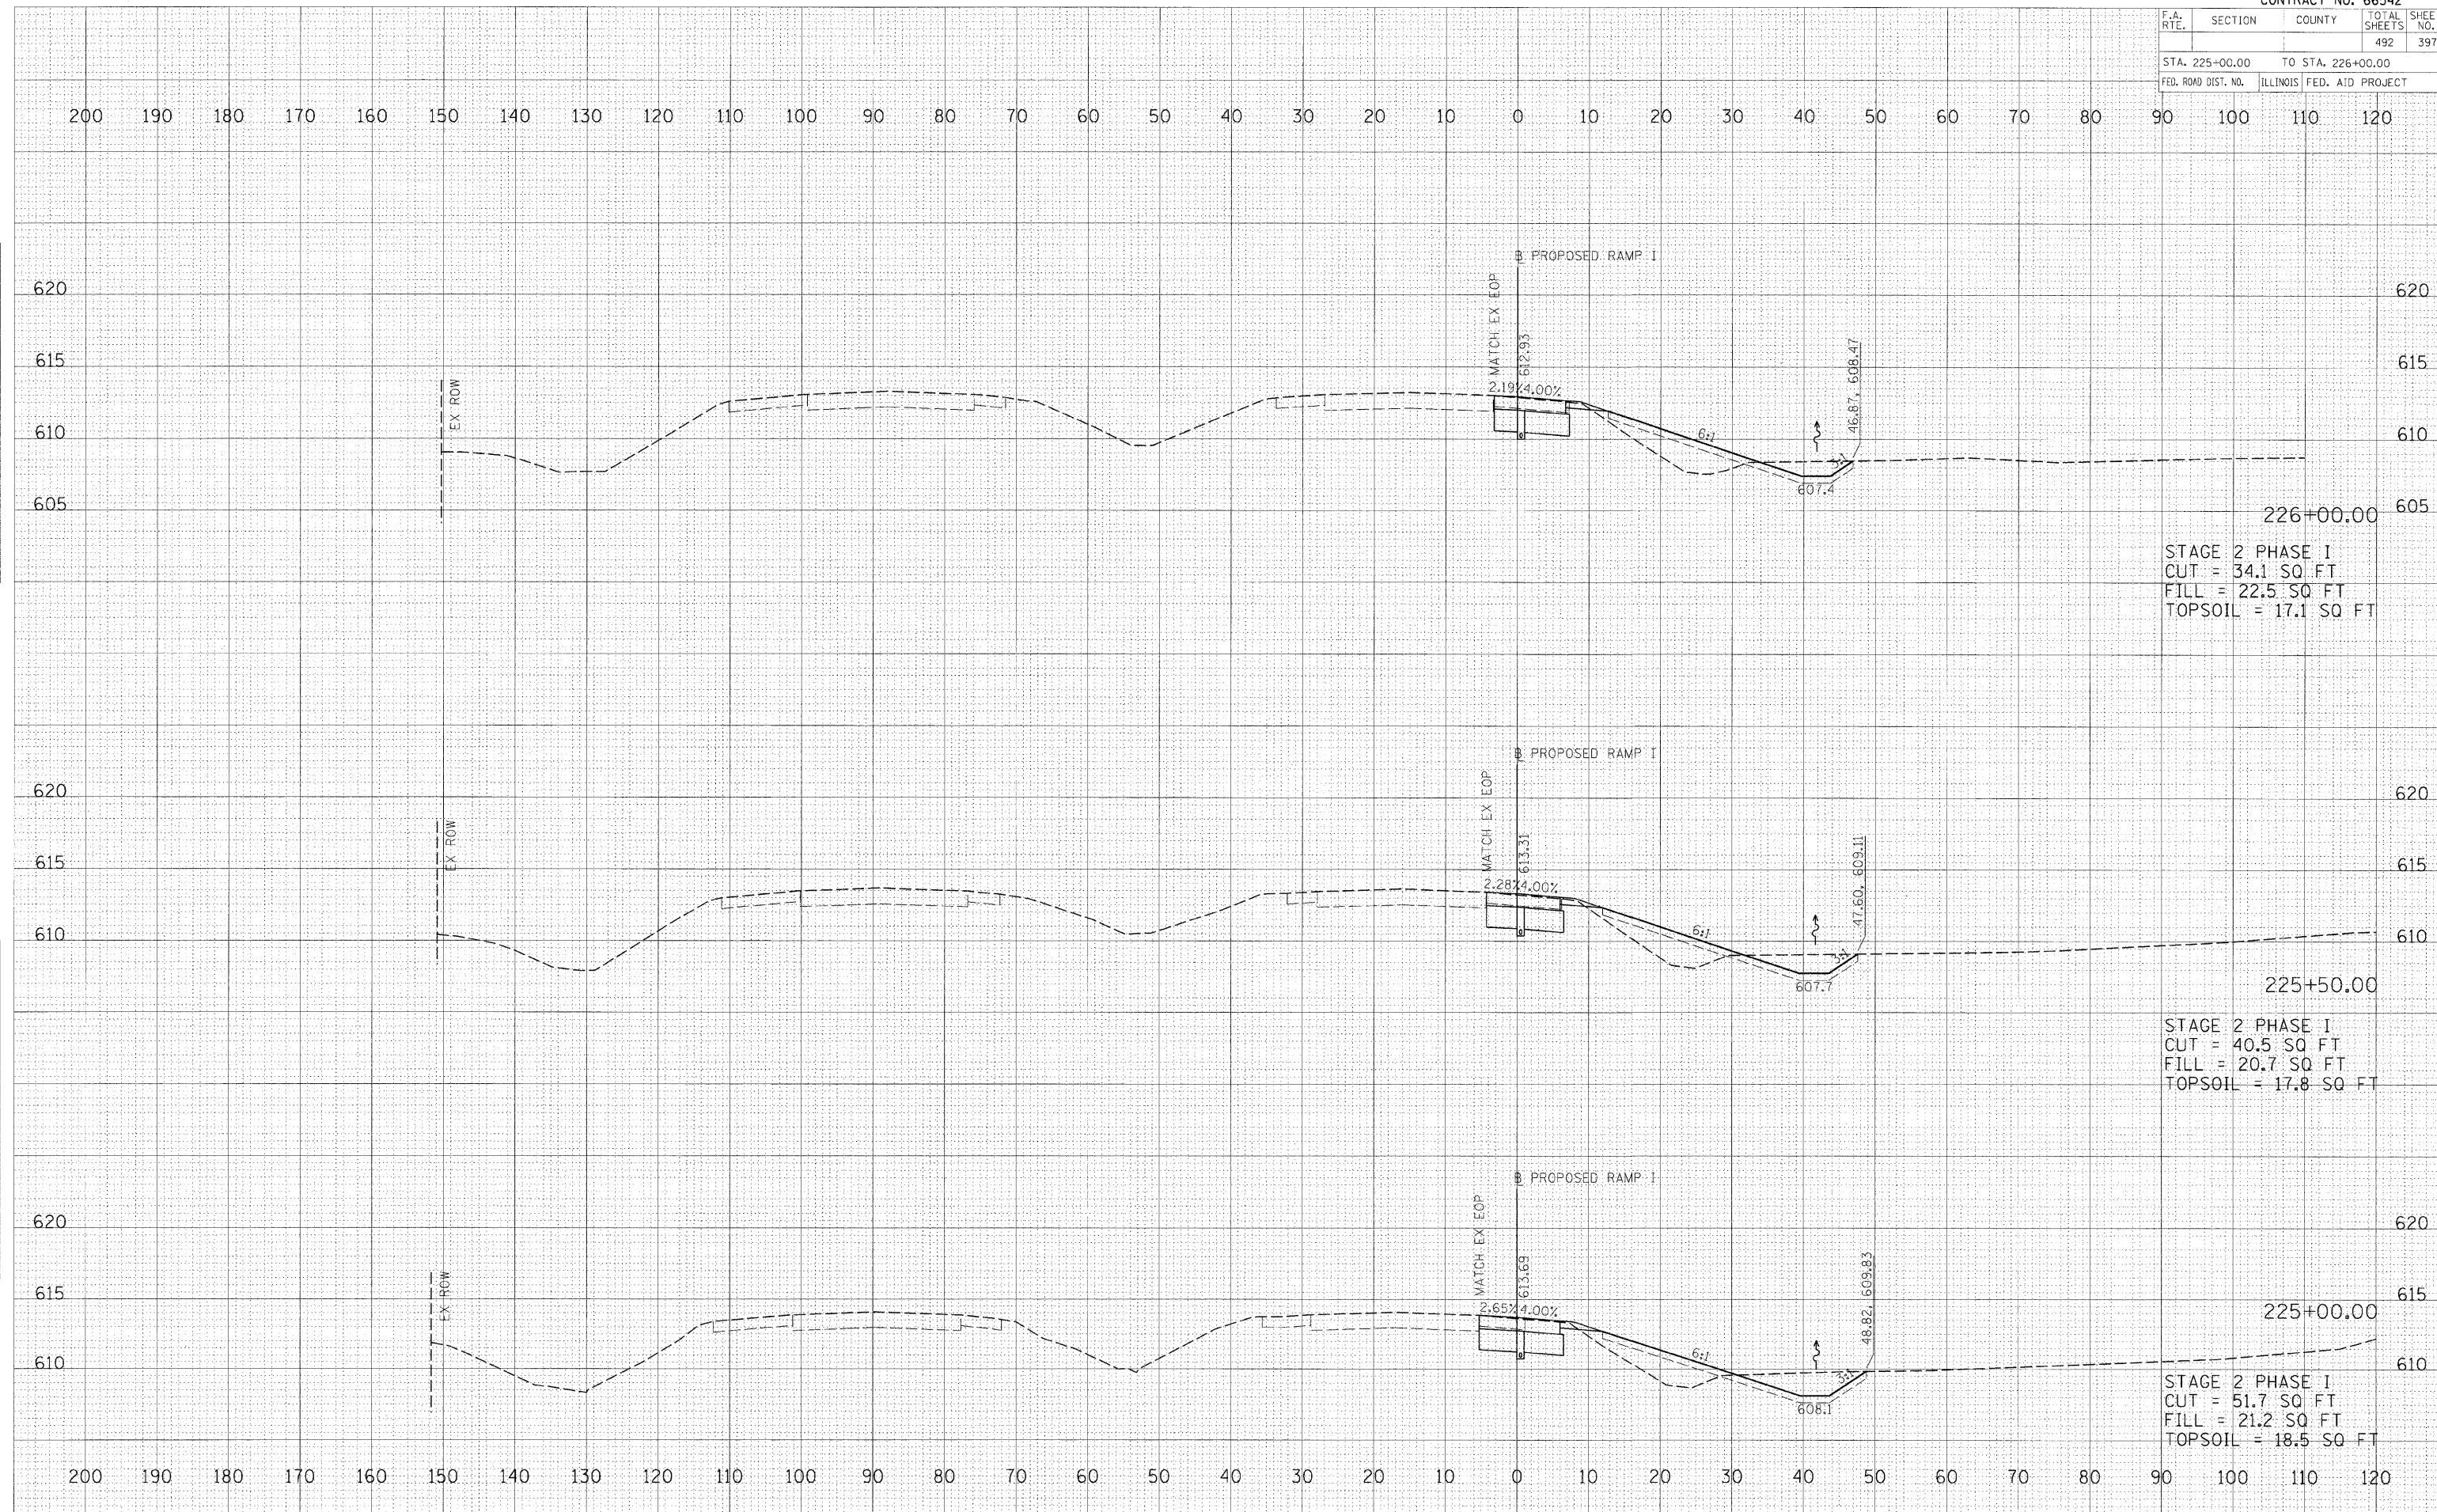

STAGE 2 PHASE I
 CUT = 34.1 SQ FT
 FILL = 22.5 SQ FT
 TOPSOIL = 17.1 SQ FT

STAGE 2 PHASE I
 CUT = 40.5 SQ FT
 FILL = 20.7 SQ FT
 TOPSOIL = 17.8 SQ FT

STAGE 2 PHASE I
 CUT = 51.7 SQ FT
 FILL = 21.2 SQ FT
 TOPSOIL = 18.5 SQ FT

FINAL SURVEY
 SURVEYED BY
 NOTE BOOK NO.
 TEMPLA TE AREAS CHECKED

ORIGINAL SURVEY
 SURVEYED BY
 NOTE BOOK NO.
 TEMPLA TE AREAS CHECKED

PLOT DATE = 12/21/2009
 FILE NAME = I:\projects\66542\2015\CADD\Road\Sheet\Profile\PROFILES\MANUAL
 PLOT SCALE = 1/8" = 1'-0"
 USER NAME = jwh@b@h