


| F.A. RTE. | SECTION | COUNTY | TOTAL SHEETS | SHEET NO. |
|----------------------------------|---------|----------|------------------|-----------|
| 80 | 50-3HBK | LASALLE | 492 | 399 |
| STA. 299+70.96 TO STA. 300+50.00 | | | | |
| FED. ROAD DIST. NO. | | ILLINOIS | FED. AID PROJECT | |

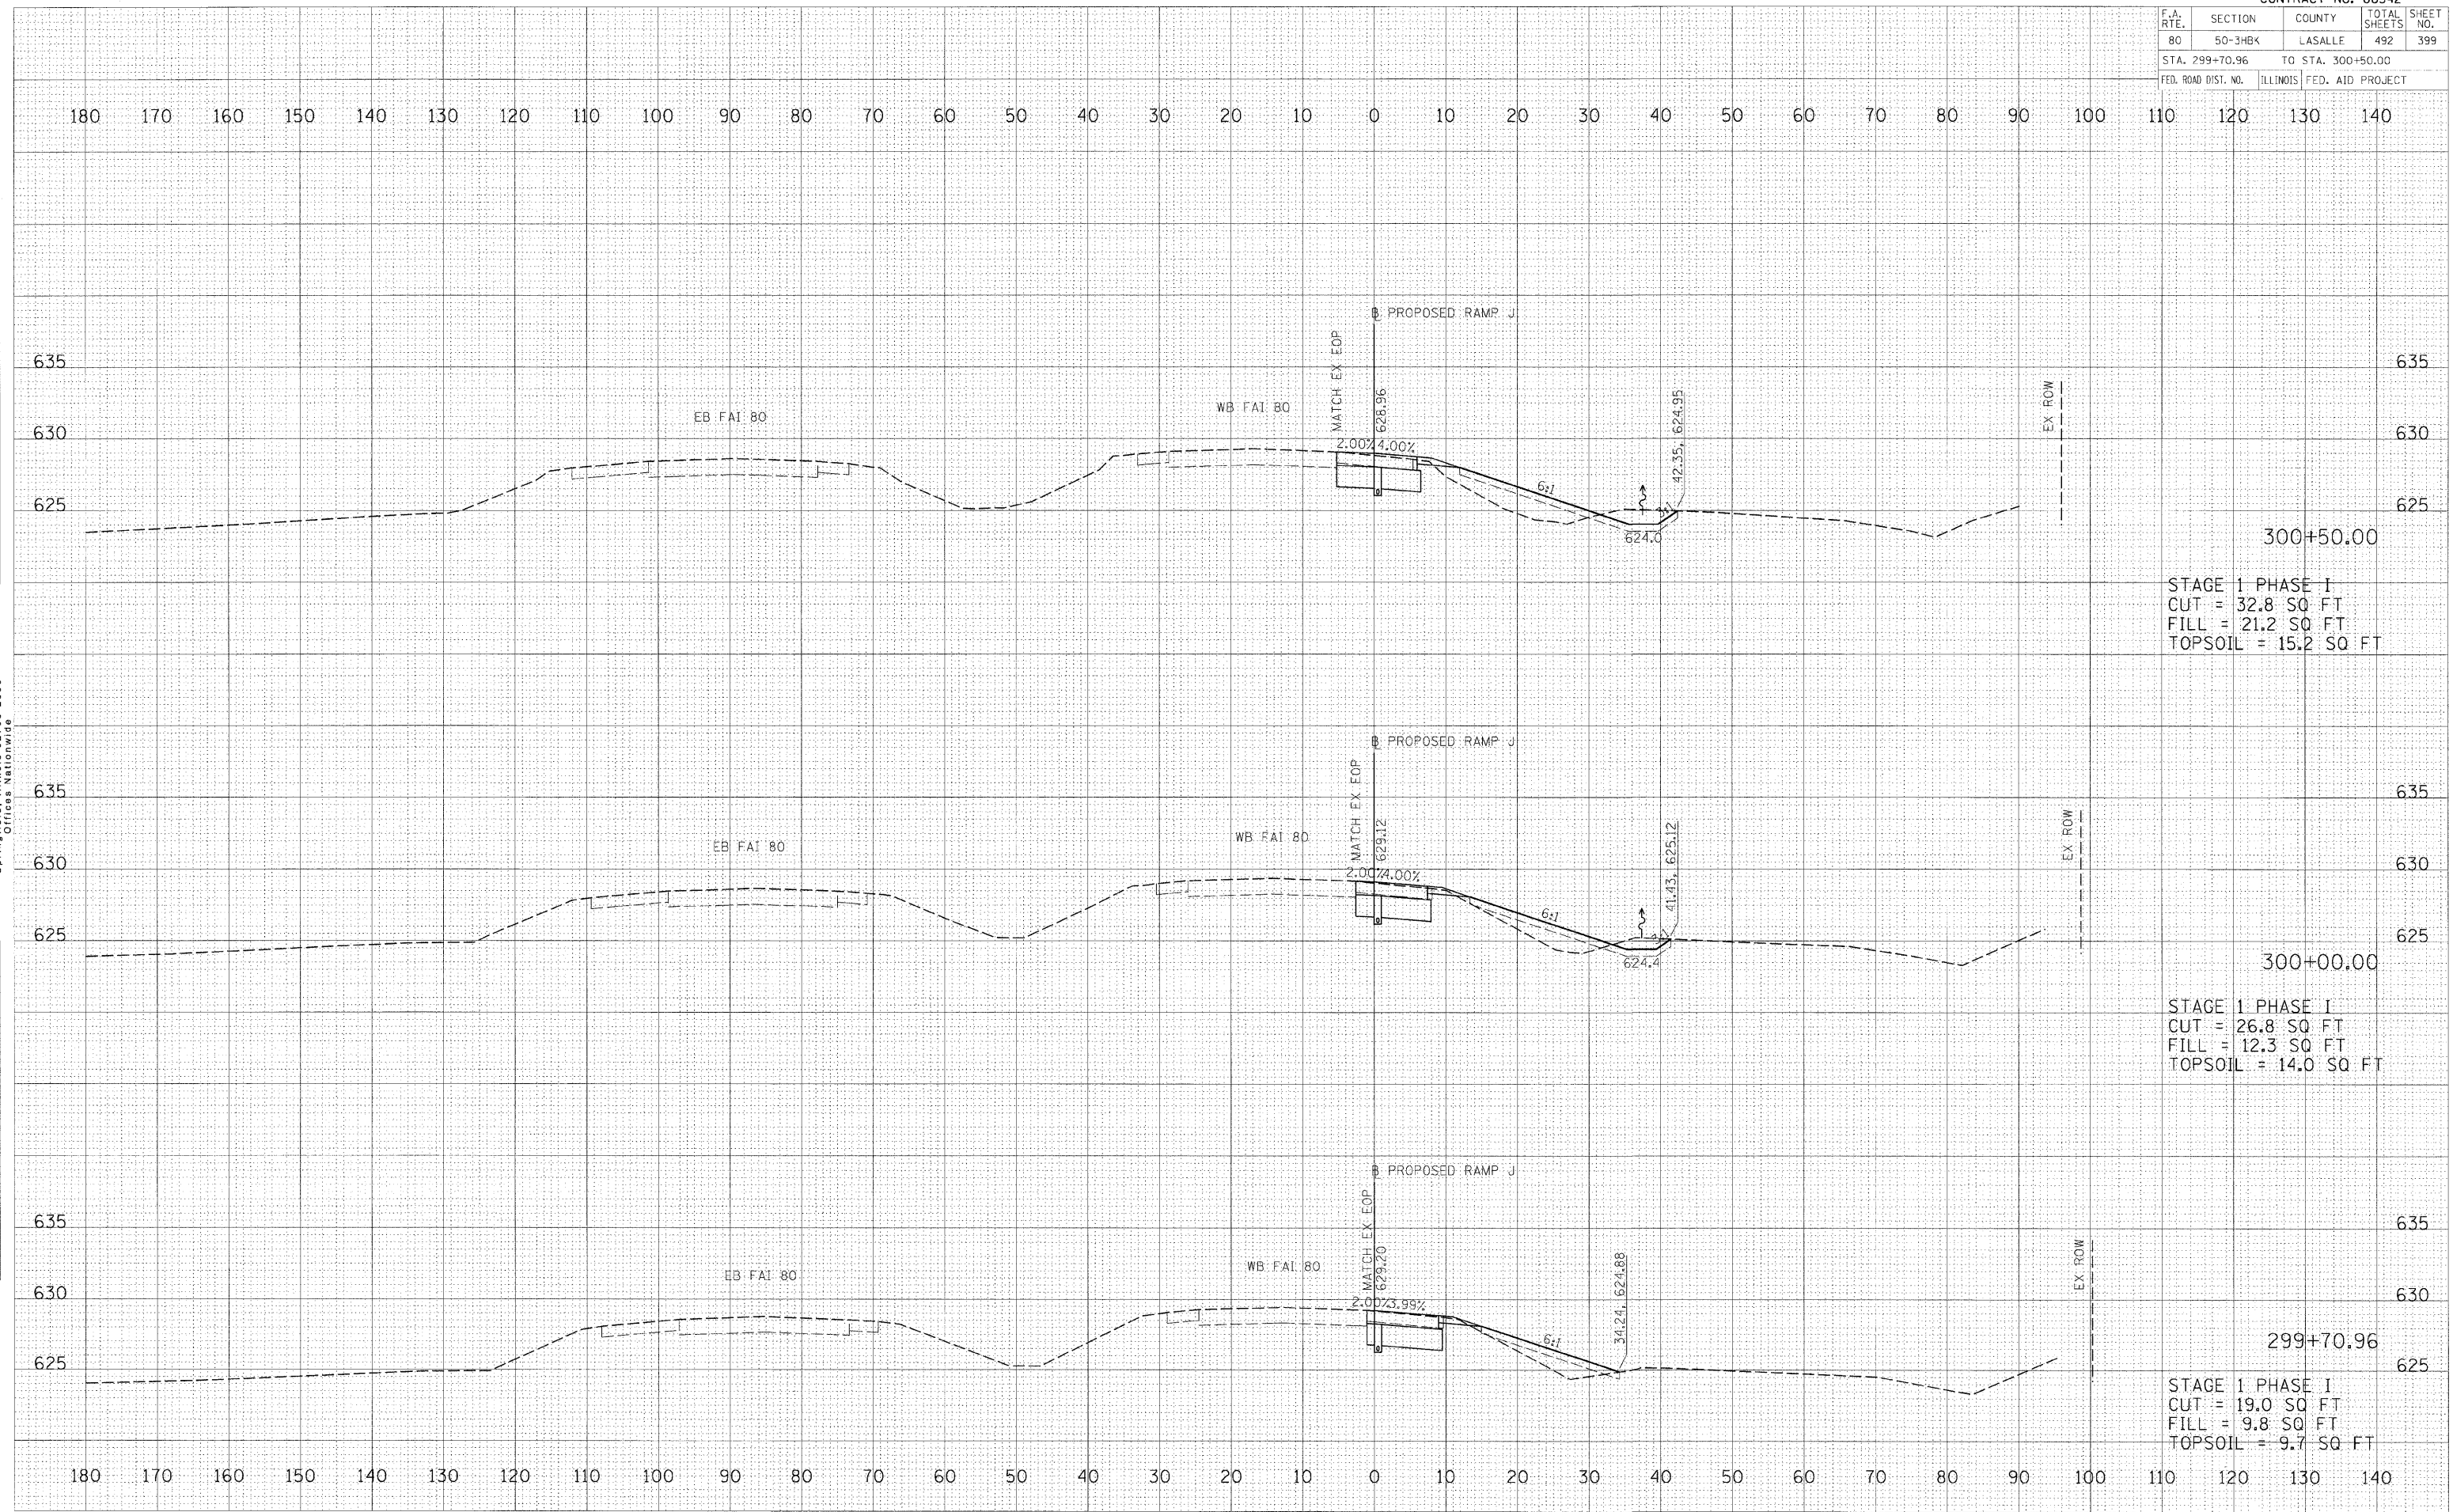

| DATE | BY |
|------|----|
| | |

FINAL SURVEYED
 SUPPLY TEMPLATE
 NOTE BOOK AREAS CHECKED
 NO.

© Copyright Hanson Professional Services Inc. 2009
HANSON
 Hanson Professional Services Inc.
 1525 South Sixth Street
 Springfield, Illinois 62703-2886
 Offices Nationwide

| DATE | BY |
|------|----|
| | |

ORIGINAL SURVEYED
 SUPPLY TEMPLATE
 NOTE BOOK AREAS CHECKED
 NO.

PLOT DATE = 12/23/2009
 FILE NAME = I:\VPS\08\0522015\CADD\Road\Sheet\PROPOSED RAMP J.dwg
 PLOT SCALE = 1/4" = 1'-0"
 USER NAME = JohnM0914