


F.A. RTE.	SECTION	COUNTY	TOTAL SHEETS	SHEET NO.
80	50-3HBK	LASALLE	492	403
STA. 305+50.00 TO STA. 306+50.00			ILLINOIS FED. AID PROJECT	

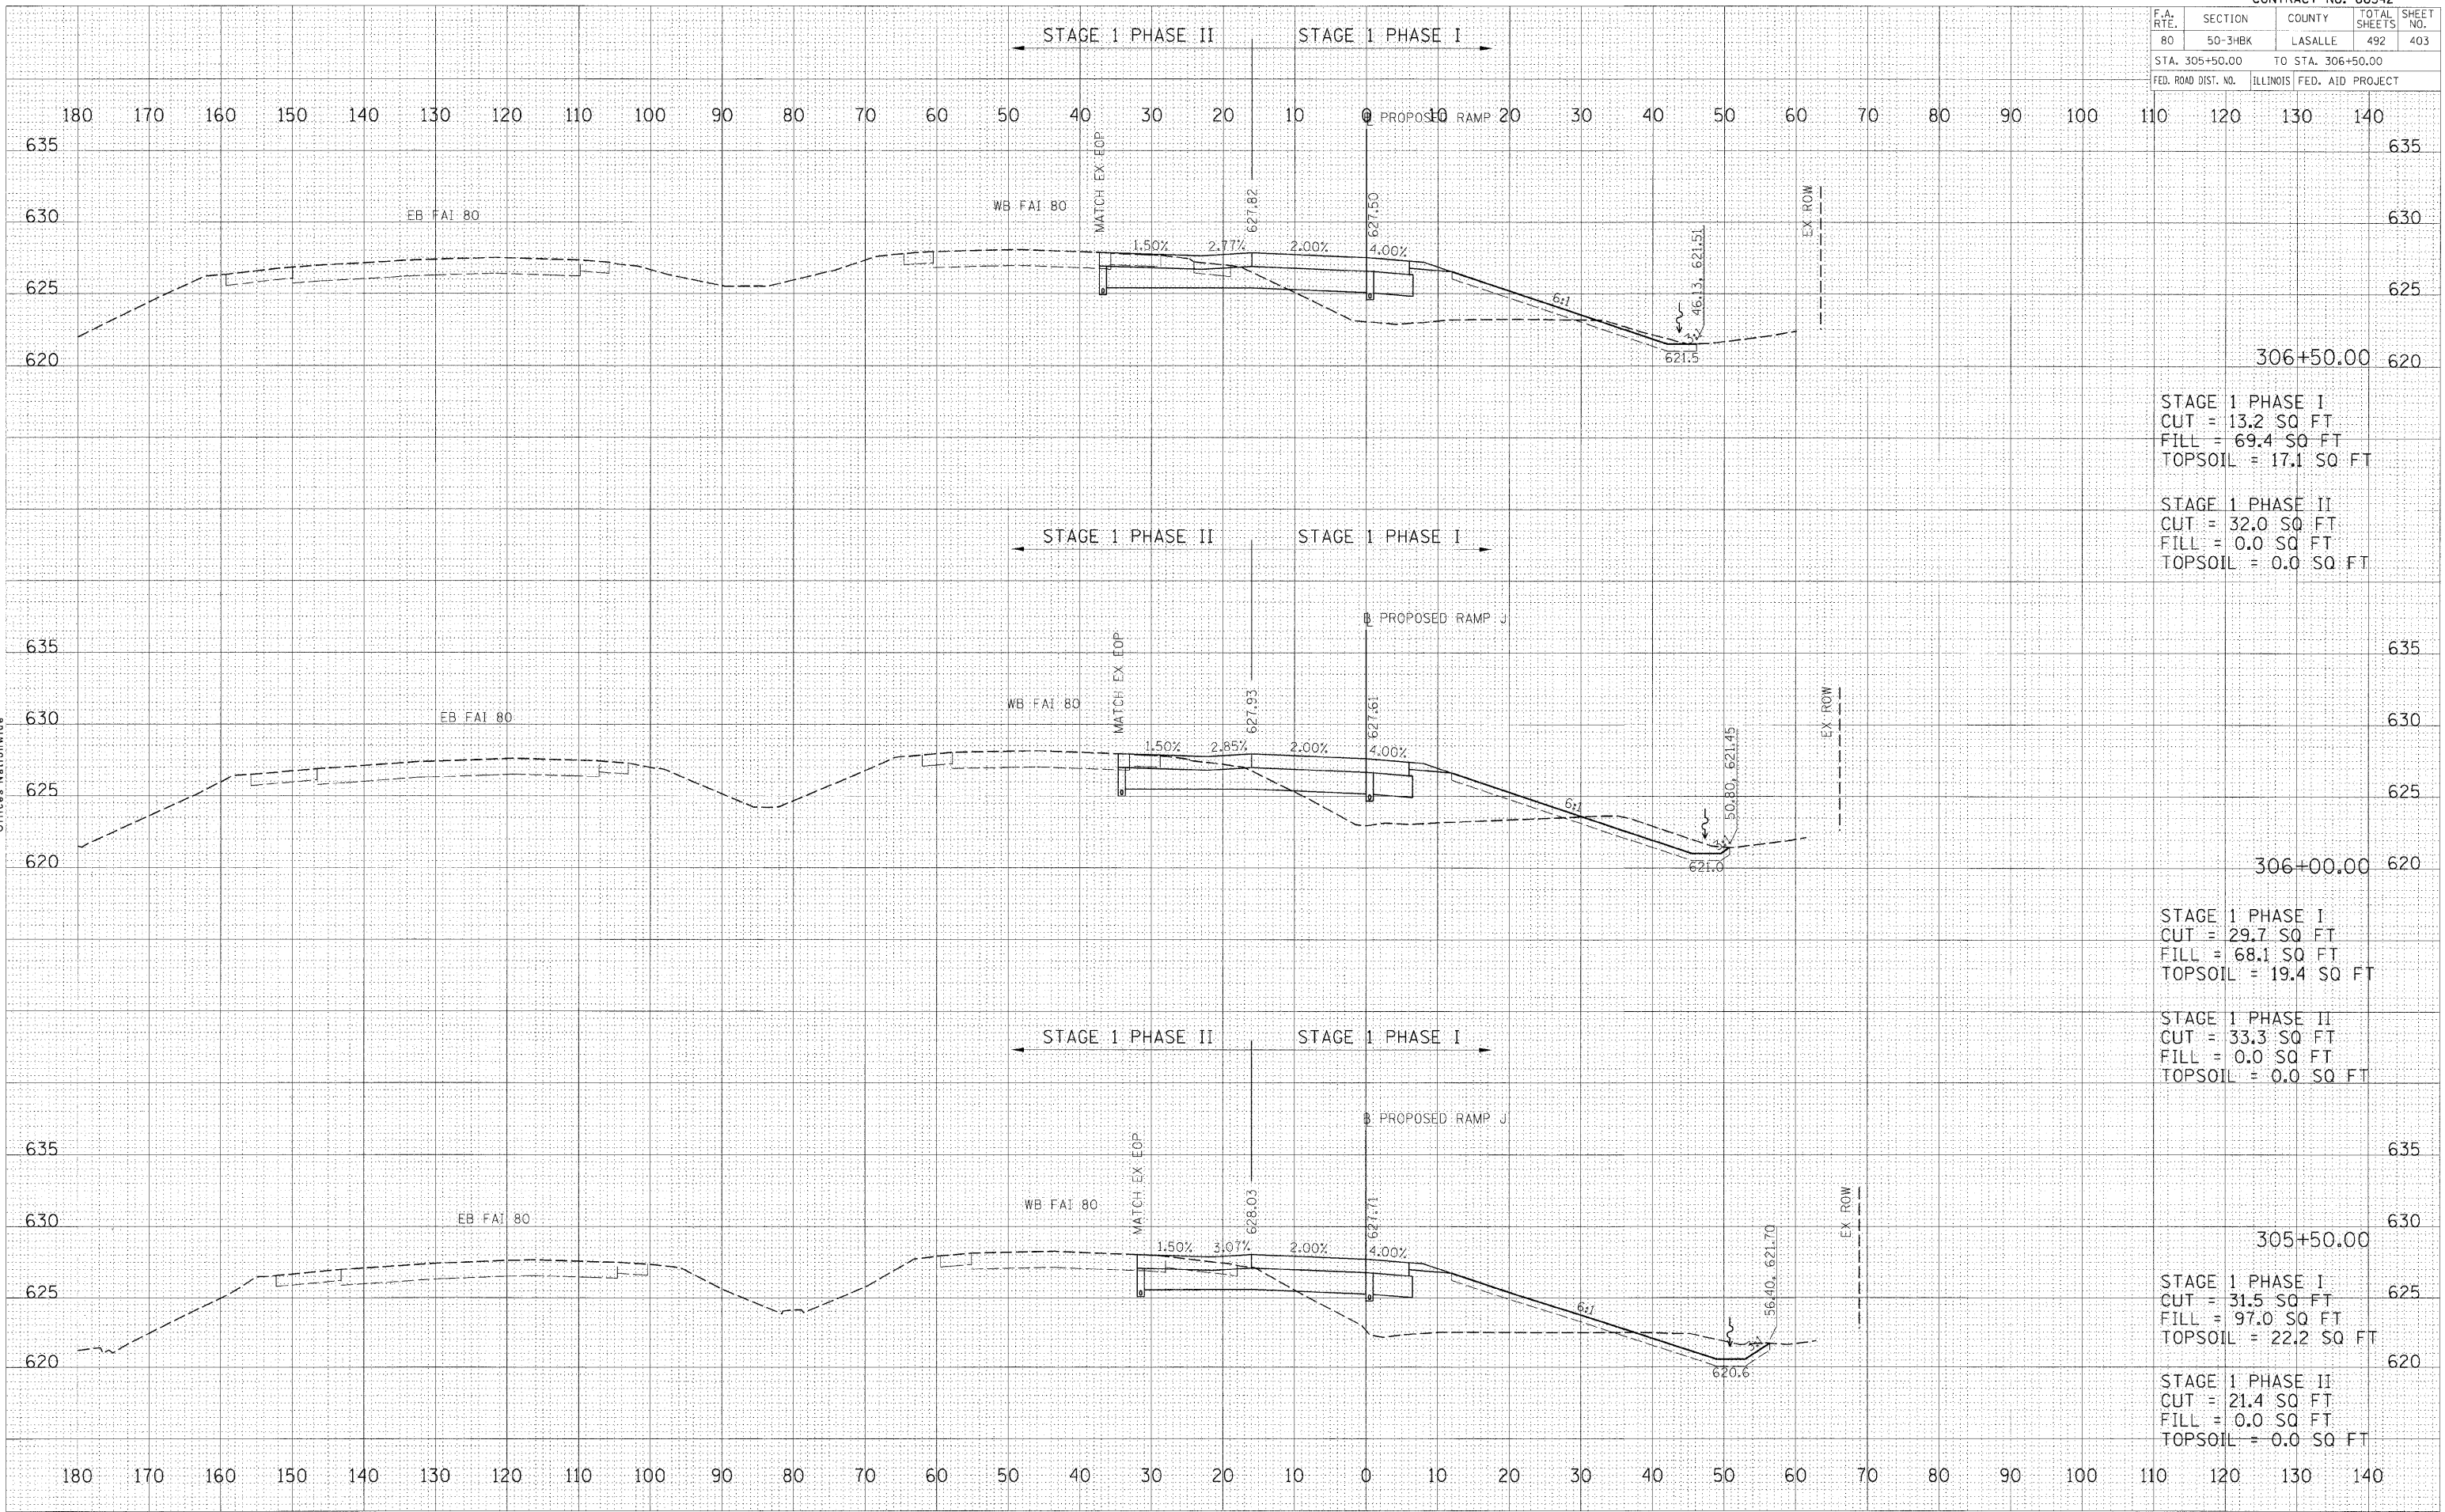

DATE	BY	SURVEYED	DATE
		TEMPLATE	
		AREAS CHECKED	
		NO.	

**HANSON**  
 PROFESSIONAL SERVICES INC.  
 625 South Sixth Street  
 Springfield, Illinois 62703-2886  
 Offices Nationwide

DATE	BY	ORIGINAL SURVEY	DATE
		REWORKED	
		AREAS CHECKED	
		NO.	

PLOT DATE = 12/23/2009  
 FILE NAME = I:\Projects\66542\15 CAD\Road\Road\Proposed Ramp J.dwg  
 PLOT SCALE = 1/8" = 1'-0"  
 USER NAME = johnph44