


| F.A. RTE. | SECTION | COUNTY | TOTAL SHEETS | SHEET NO. |
|----------------------------------|---------|---------------------------|--------------|-----------|
| 80 | 50-3HBK | LASALLE | 492 | 404 |
| STA. 306+57.50 TO STA. 307+00.00 | | | | |
| FED. ROAD DIST. NO. | | ILLINOIS FED. AID PROJECT | | |

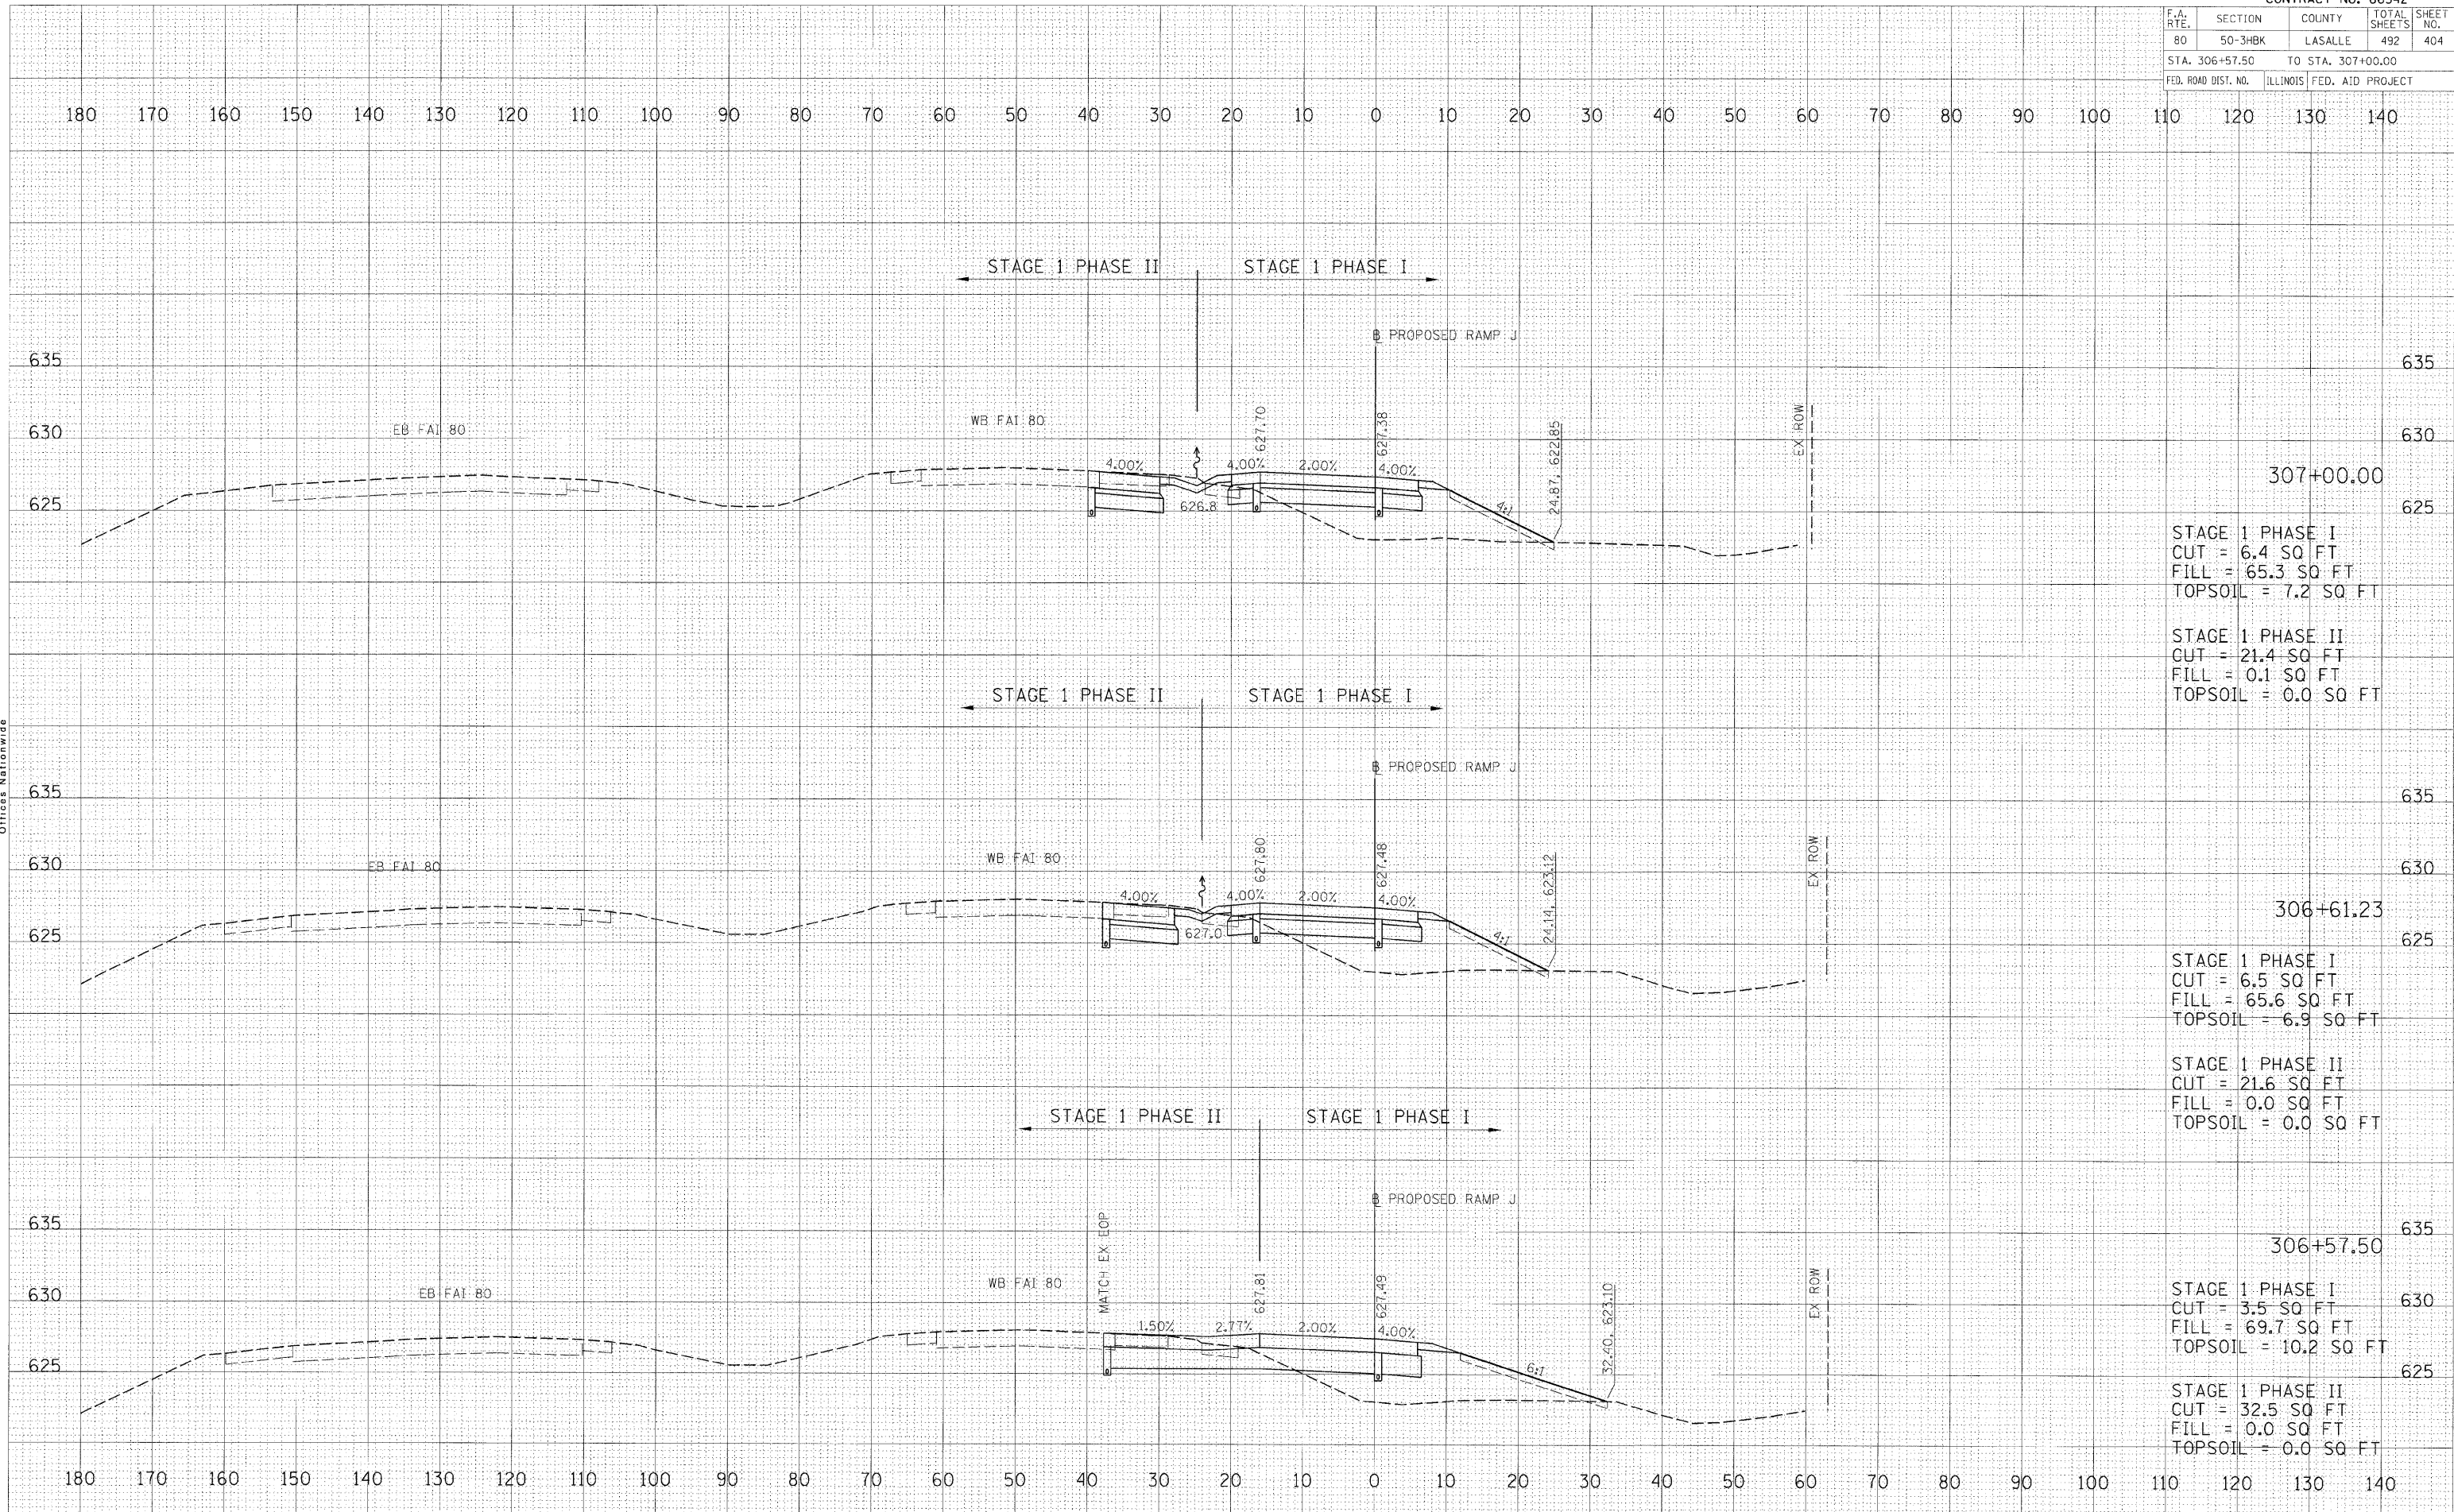

| FINAL SURVEY | DATE |
|---------------|------|
| SURVEYED | |
| NOTE BOOK | |
| AREAS CHECKED | |
| AREAS CHECKED | |

HANSON
 Hanson Professional Services Inc.
 1525 South Sixth Street
 Springfield, Illinois 62703-2886
 Offices Nationwide

| ORIGINAL SURVEY | DATE |
|-----------------|------|
| SURVEYED | |
| NOTE BOOK | |
| AREAS CHECKED | |
| AREAS CHECKED | |

PLOT DATE : 12/21/2009
 FILE NAME : I:\26\job\2652015\CAD\Road\Sheet\NF\3065750.dwg
 PLOT SCALE : 1/8" = 1'-0"
 USER NAME : jshah09144