


F.A. RTE.	SECTION	COUNTY	TOTAL SHEETS	SHEET NO.
80	50-3HBK	LASALLE	492	406
STA. 309+00.00		TO STA. 309+90.60		
FED. ROAD DIST. NO.		ILLINOIS	FED. AID PROJECT	

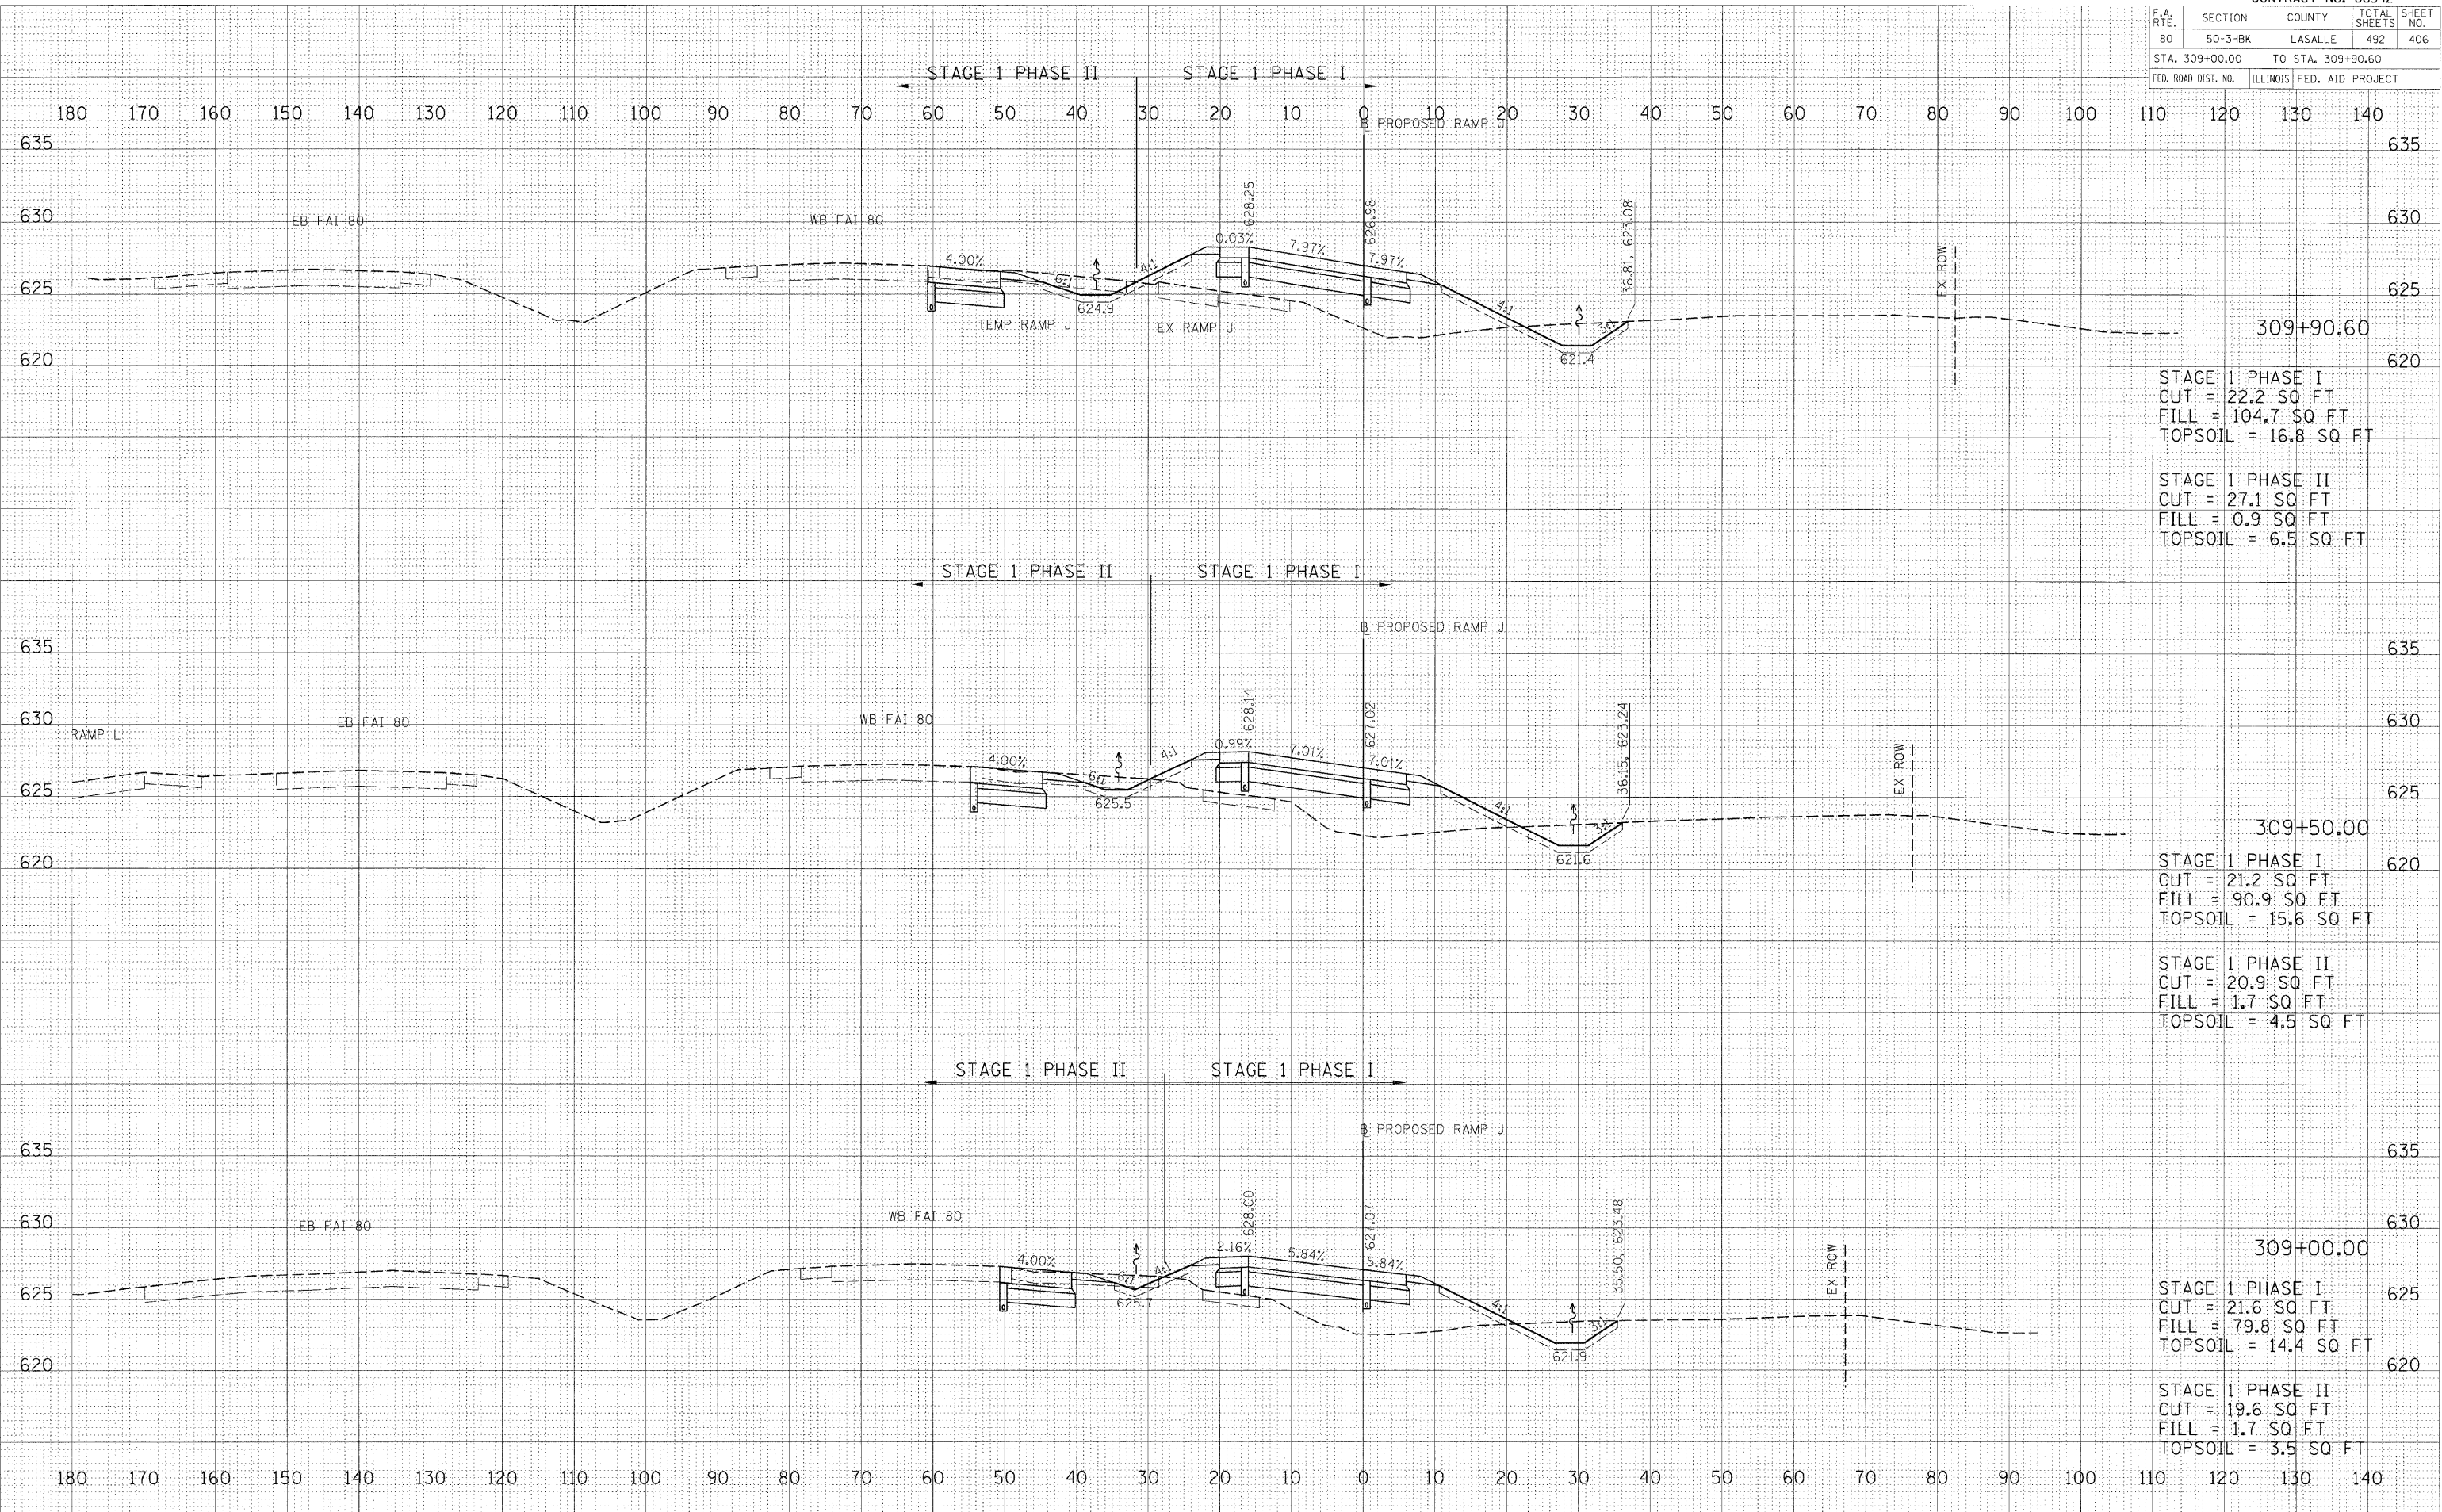

DATE: \_\_\_\_\_  
 BY: \_\_\_\_\_  
 SURVEYED: \_\_\_\_\_  
 TEMPLATE: \_\_\_\_\_  
 AREAS CHECKED: \_\_\_\_\_  
 NO. \_\_\_\_\_

**HANSON**  
 HANSON PROFESSIONAL SERVICES INC.  
 1525 SOUTH SIXTH STREET  
 SPRINGFIELD, ILLINOIS 62703-2888  
 OFFICES NATIONWIDE

DATE: \_\_\_\_\_  
 BY: \_\_\_\_\_  
 SURVEYED: \_\_\_\_\_  
 TEMPLATE: \_\_\_\_\_  
 AREAS CHECKED: \_\_\_\_\_  
 NO. \_\_\_\_\_

PLOT DATE = 12/23/2009  
 FILE NAME = I:\Projects\2009\Road\Road\309+00\309+00.dwg  
 PLOT SCALE = 1/8" = 1'-0"  
 USER NAME = JohnB0914