


F.A. RTE.	SECTION	COUNTY	TOTAL SHEETS	SHEET NO.
80	50-3BK	LASALLE	492	407
STA. 310+00.00		TO STA. 311+00.00		
FED. ROAD DIST. NO.		ILLINOIS FED. AID PROJECT		

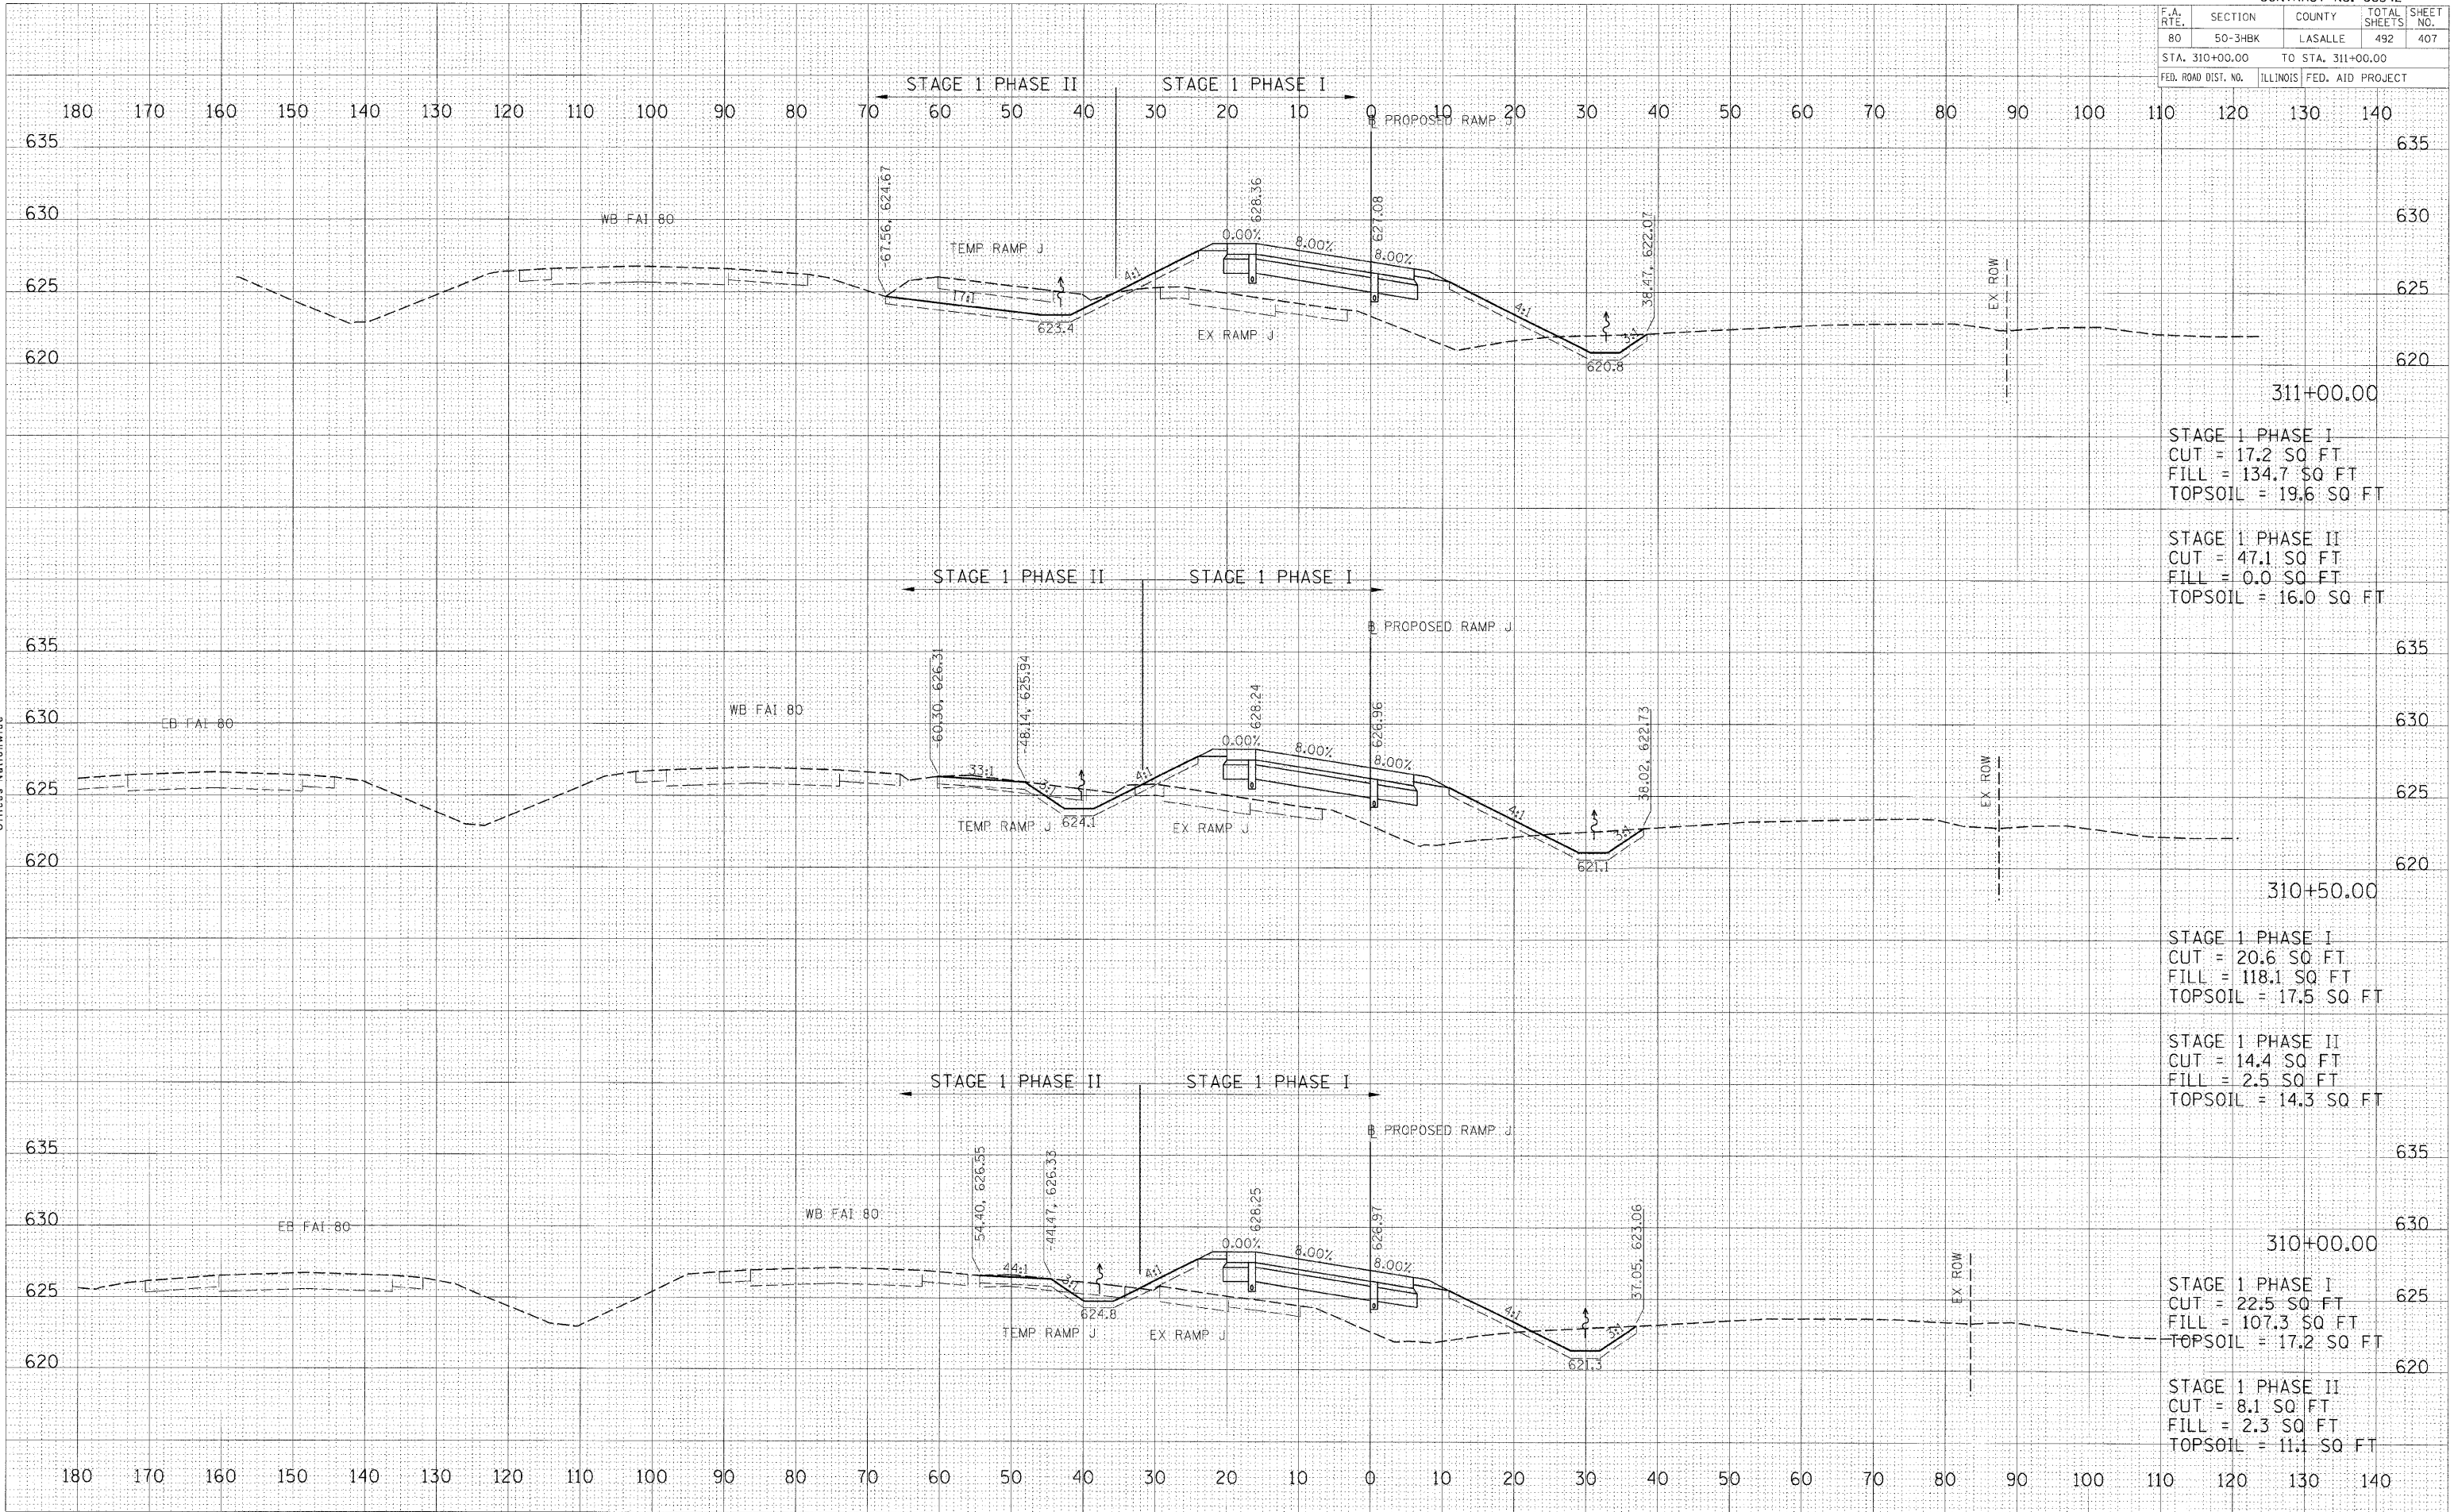

DATE	
BY	
SURVEYED	
NOTE BOOK	
AREAS CHECKED	
NO.	

HANSON
 Hanson Professional Services Inc.
 1525 South Sixth Street
 Springfield, Illinois 62703-2886
 Offices Nationwide

DATE	
BY	
SURVEYED	
NOTE BOOK	
AREAS CHECKED	
NO.	

PLOT DATE = 12/21/2009
 FILE NAME = I:\Projects\66542\15 CALUD\Road\Sheet\WB\FAT\WB\FAT_80.dwg
 PLOT SCALE = 1/4" = 10'-00"
 USER NAME = jhohn09144