


F.A. RTE.	SECTION	COUNTY	TOTAL SHEETS	SHEET NO.
80	50-3HBK	LASALLE	492	408
STA. 311+50.00 TO STA. 312+50.00				
FED. ROAD DIST. NO.			ILLINOIS FED. AID PROJECT	

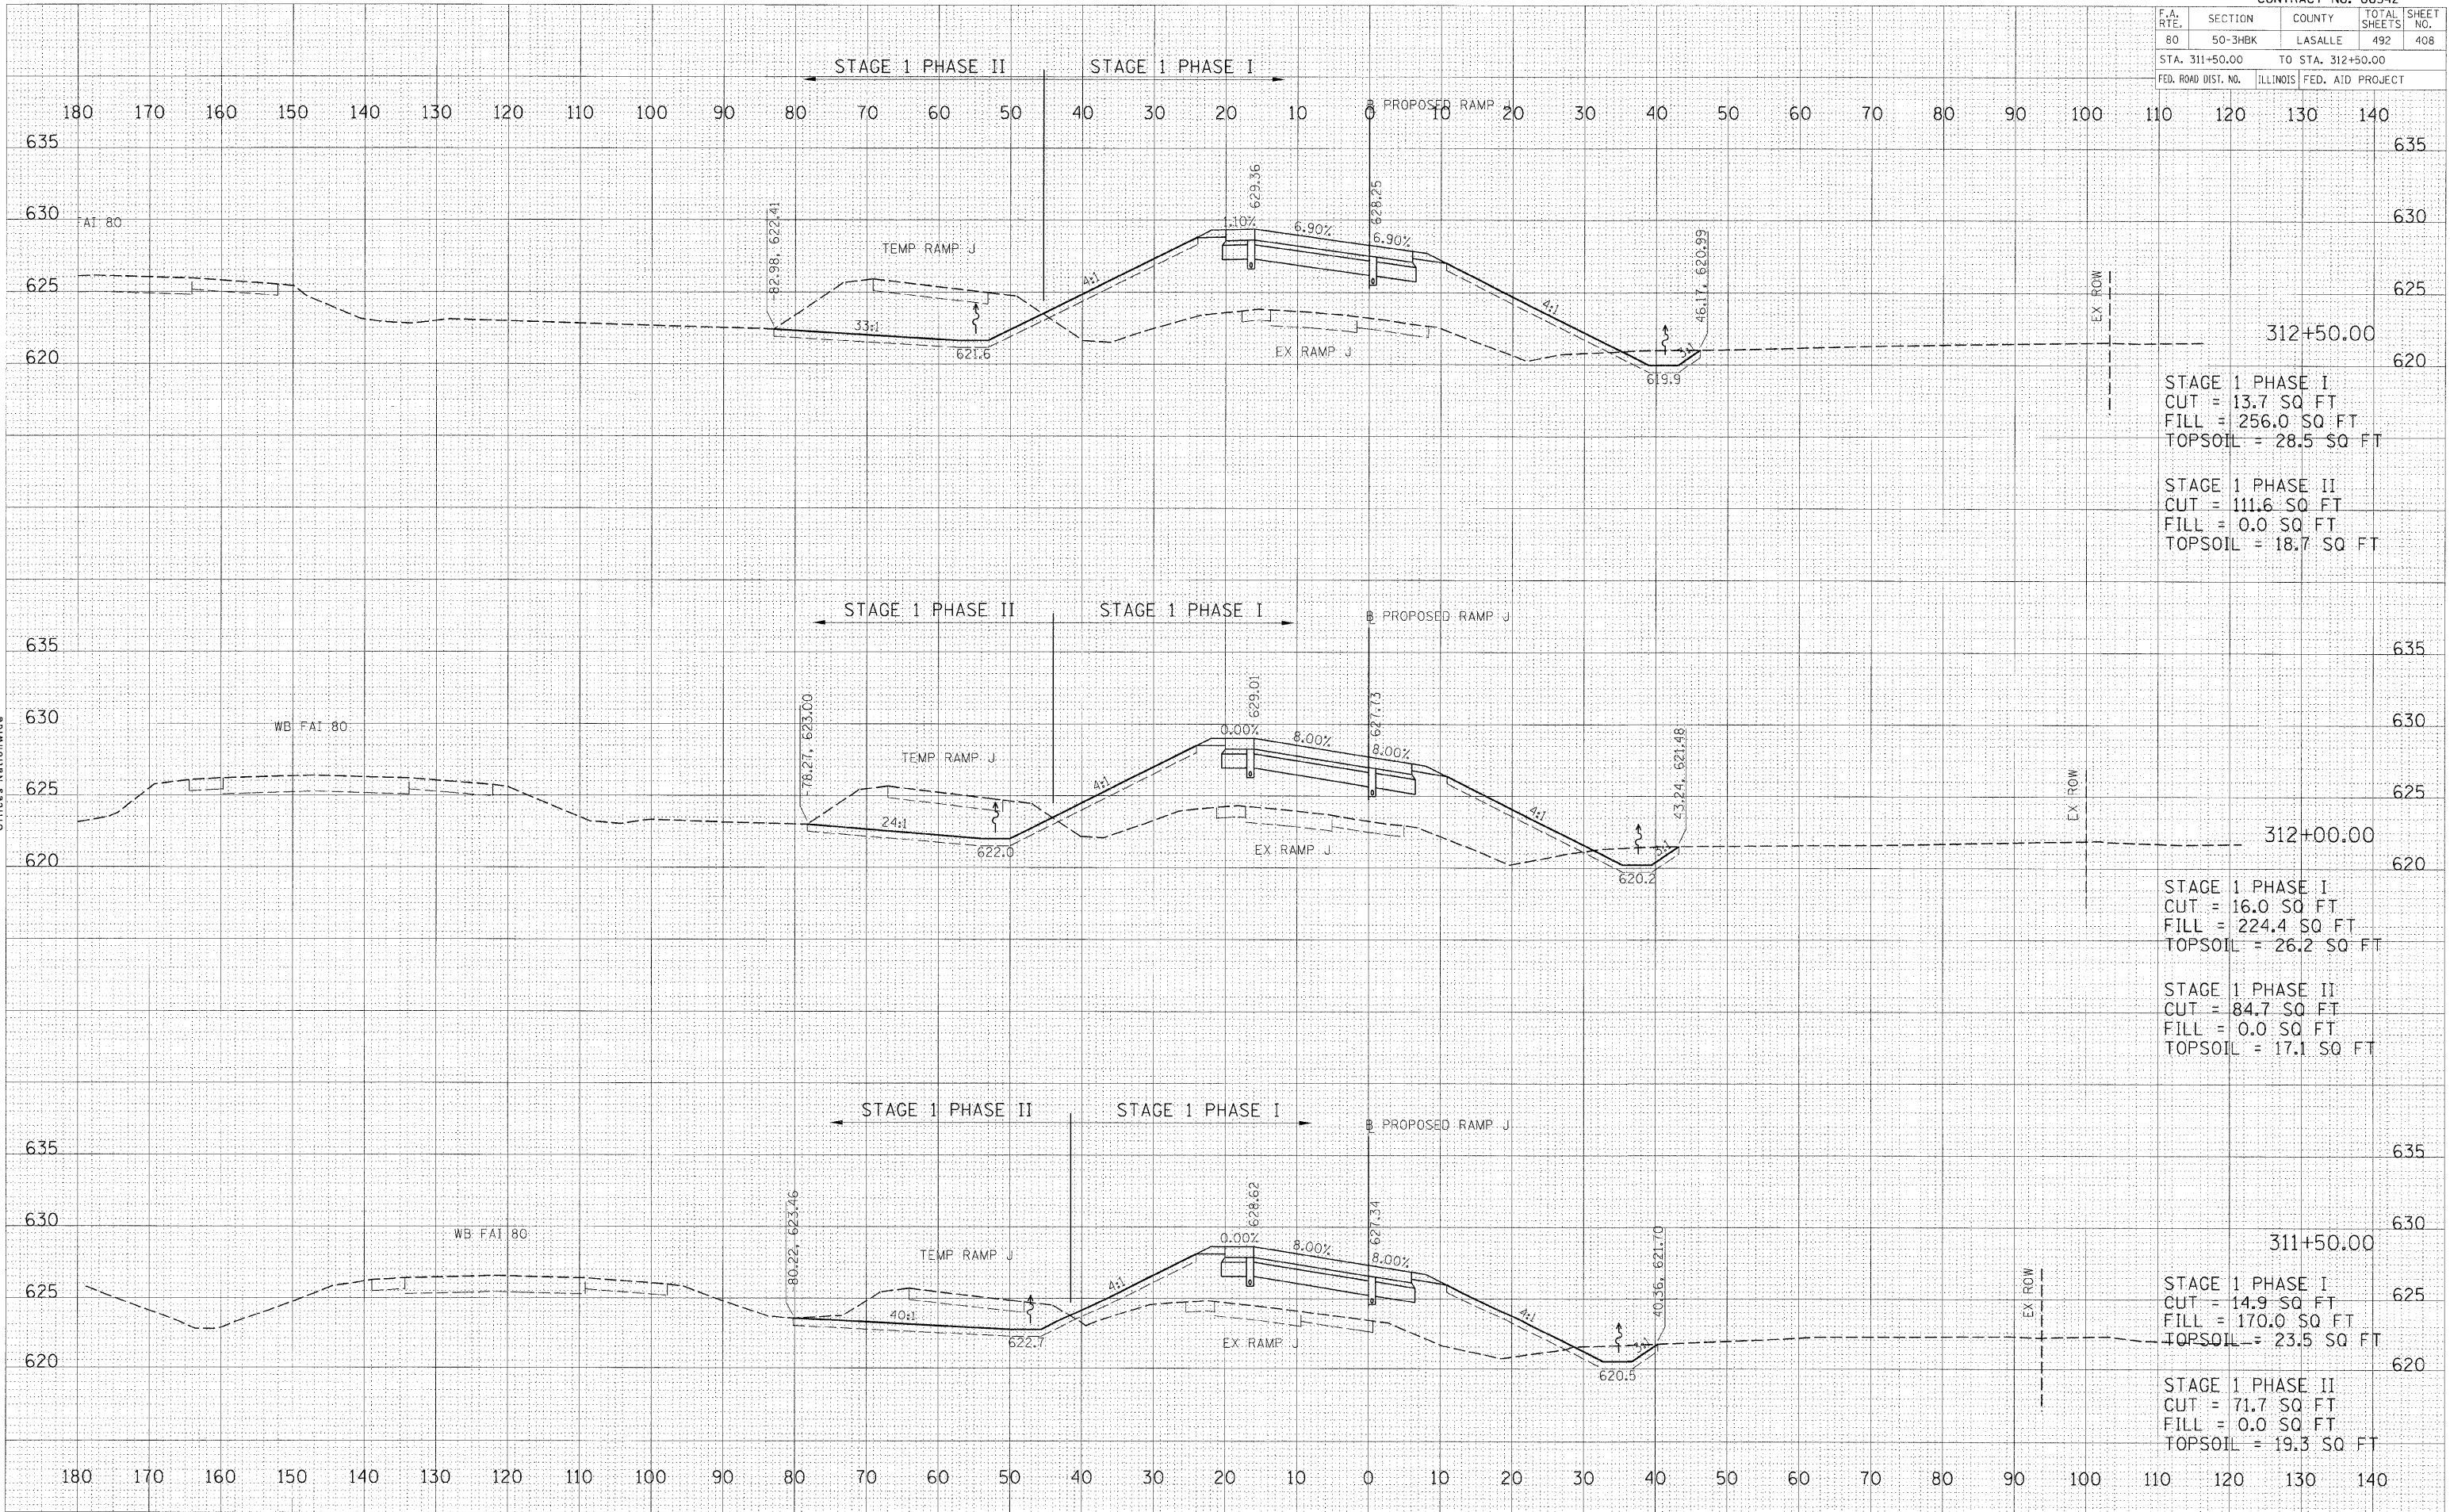

DATE	
BY	
SURVEYED	
TEMPLATE	
AREAS	
AREAS CHECKED	
NO.	

HANSON PROFESSIONAL SERVICES INC.
 HANSON PROFESSIONAL SERVICES INC.
 625 South Sixth Street
 Springfield, Illinois 62703-2886
 Offices Nationwide

DATE	
BY	
ORIGINAL SURVEY	
AREAS	
AREAS CHECKED	
NO.	

PLOT DATE = 12/23/2009
 FILE NAME = I:\Projects\66542\15 CAD\Drawings\Stationing\Stationing.dwg
 PLOT SCALE = 1/4" = 10.0000' / 1"
 USER NAME = John@09/44