


F.A. RTE.	SECTION	COUNTY	TOTAL SHEETS	SHEET NO.
			492	419
STA. 402+50.00 TO STA. 403+50.00				
FED. ROAD DIST. NO.			ILLINOIS	FED. AID PROJECT

190 180 170 160 150 140 130 120 110 100 90 80 70 60 50 40 30 20 10 0 10 20 30 40 50 60 70 80 90 100 110 120 130

STAGE 2 PHASE II STAGE 2 PHASE I

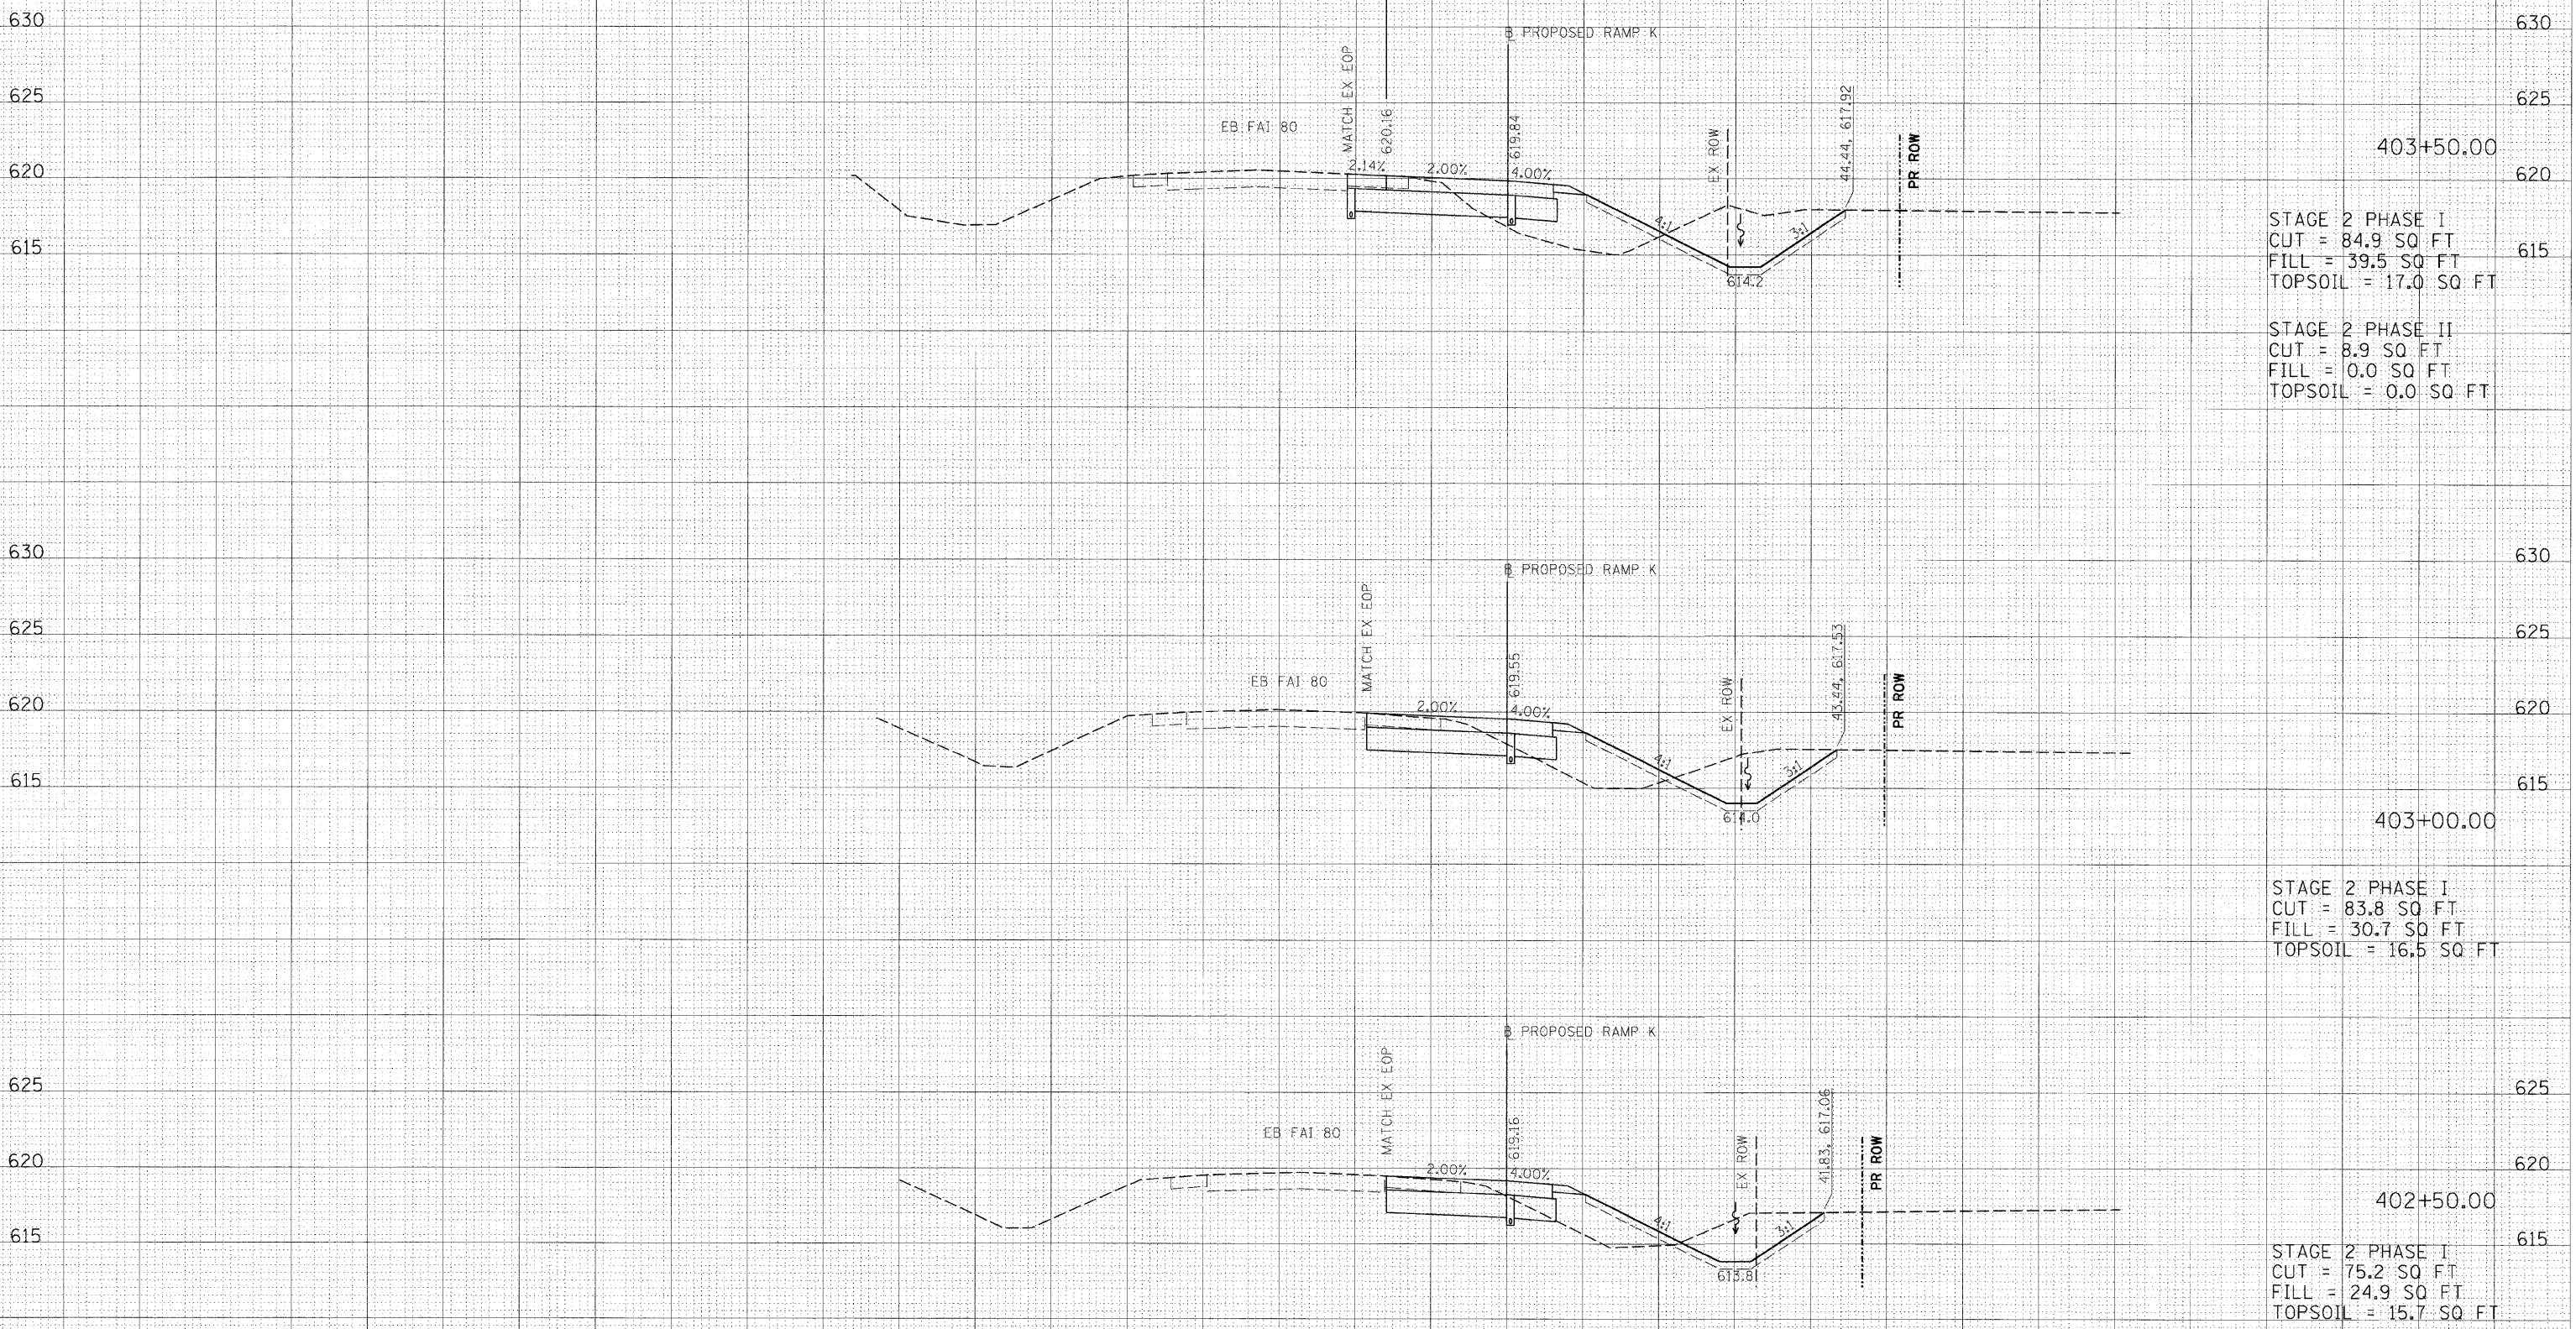

403+50.00
 STAGE 2 PHASE I
 CUT = 84.9 SQ FT
 FILL = 39.5 SQ FT
 TOPSOIL = 17.0 SQ FT
 STAGE 2 PHASE II
 CUT = 8.9 SQ FT
 FILL = 0.0 SQ FT
 TOPSOIL = 0.0 SQ FT

403+00.00
 STAGE 2 PHASE I
 CUT = 83.8 SQ FT
 FILL = 30.7 SQ FT
 TOPSOIL = 16.5 SQ FT

402+50.00
 STAGE 2 PHASE I
 CUT = 75.2 SQ FT
 FILL = 24.9 SQ FT
 TOPSOIL = 15.7 SQ FT

190 180 170 160 150 140 130 120 110 100 90 80 70 60 50 40 30 20 10 0 10 20 30 40 50 60 70 80 90 100 110 120 130

FINAL SURVEY

BY	DATE
SURVEYED	
NOTE BOOK	
TEMP. DATE	
AREAS CHECKED	
NO.	

ORIGINAL SURVEY

BY	DATE
SURVEYED	
NOTE BOOK	
TEMP. DATE	
AREAS CHECKED	
NO.	

PLOT DATE = 12/23/2009
 FILE NAME = I:\VPS\0522015\CADD\Road\Sheet\K\K19.dwg
 PLOT SCALE = 1/8" = 1'-0"
 USER NAME = John@0914