

F.A. RTE.	SECTION	COUNTY	TOTAL SHEETS	SHEET NO.
			492	427
STA. 413+50.00 TO STA. 414+00.00				
ILLINOIS FED. AID PROJECT				


BY	DATE

NO.	AREAS CHECKED

BY	DATE

NO.	AREAS CHECKED

PLOT DATE = 12/23/2009
FILE NAME = I:\05\elba\05022015\CADD\Road\Sheet\K\PROPOSED RAMP K.dwg
PLOT SCALE = 1/8" = 1'-0"
USER NAME = JohnR20914

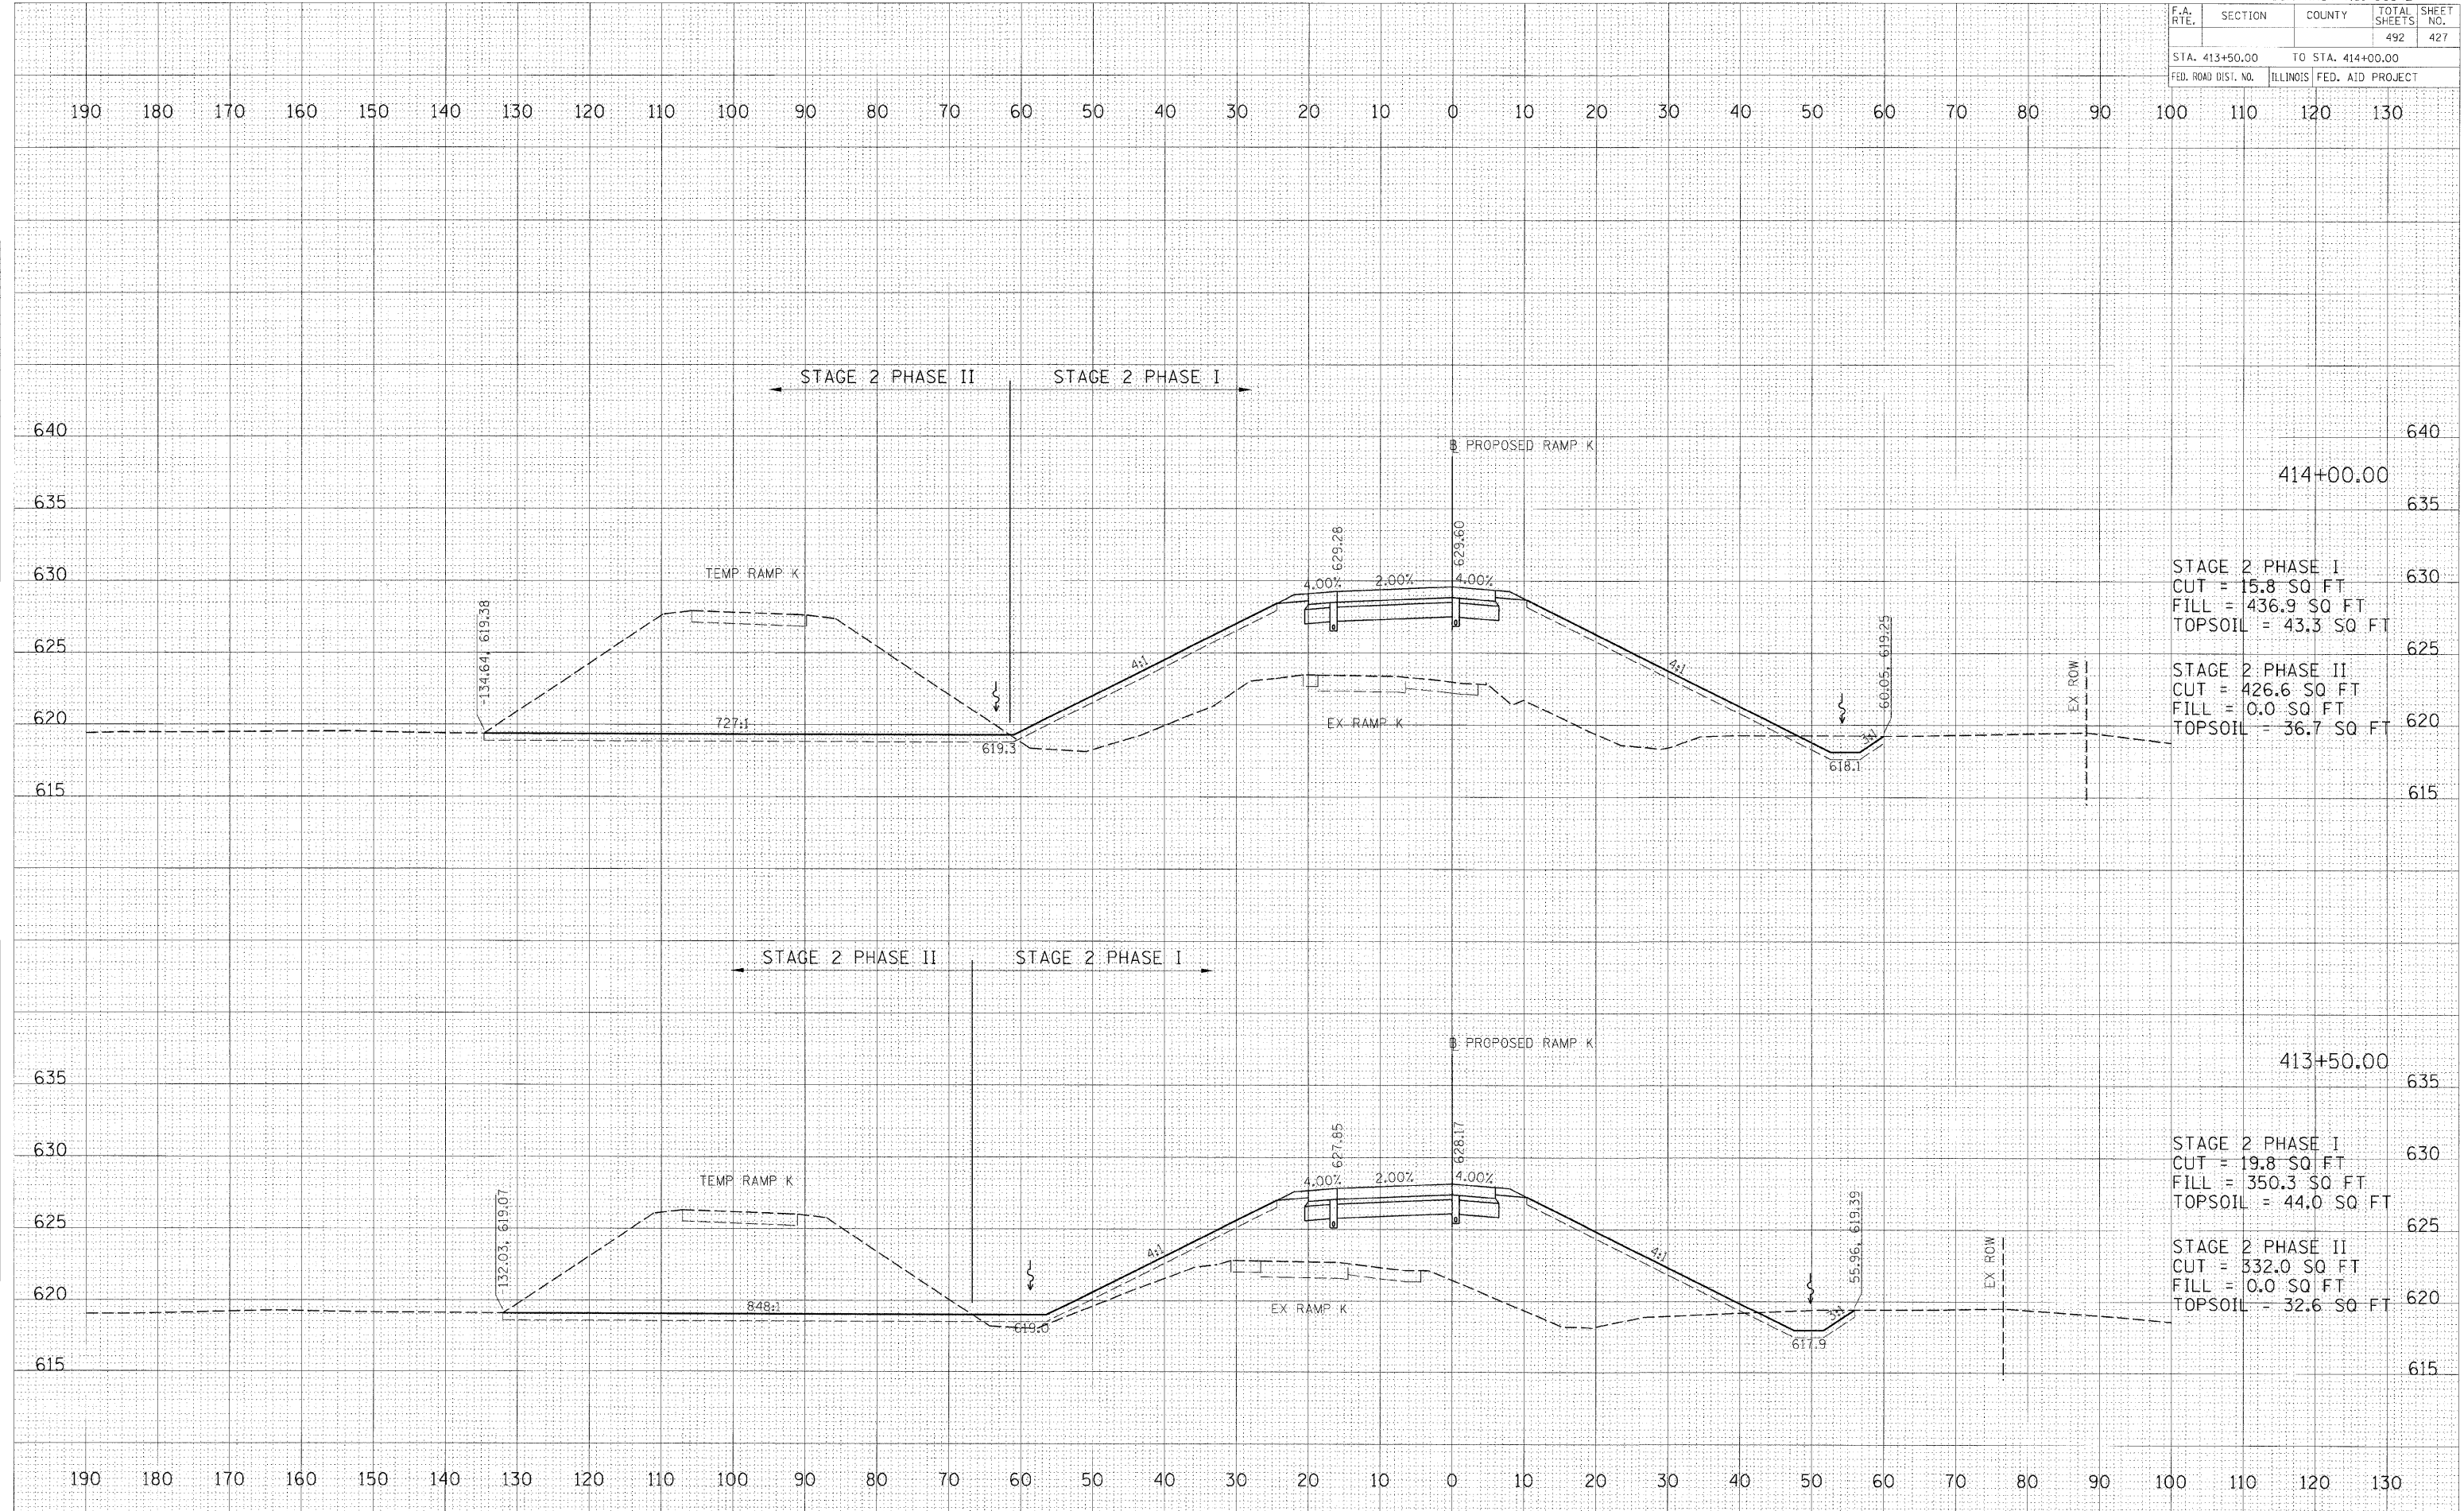

STATION 414+00.00

STAGE 2 PHASE I	STAGE 2 PHASE II
CUT = 15.8 SQ FT	CUT = 426.6 SQ FT
FILL = 436.9 SQ FT	FILL = 0.0 SQ FT
TOPSOIL = 43.3 SQ FT	TOPSOIL = 36.7 SQ FT

STATION 413+50.00

STAGE 2 PHASE I	STAGE 2 PHASE II
CUT = 19.8 SQ FT	CUT = 332.0 SQ FT
FILL = 350.3 SQ FT	FILL = 0.0 SQ FT
TOPSOIL = 44.0 SQ FT	TOPSOIL = 32.6 SQ FT