
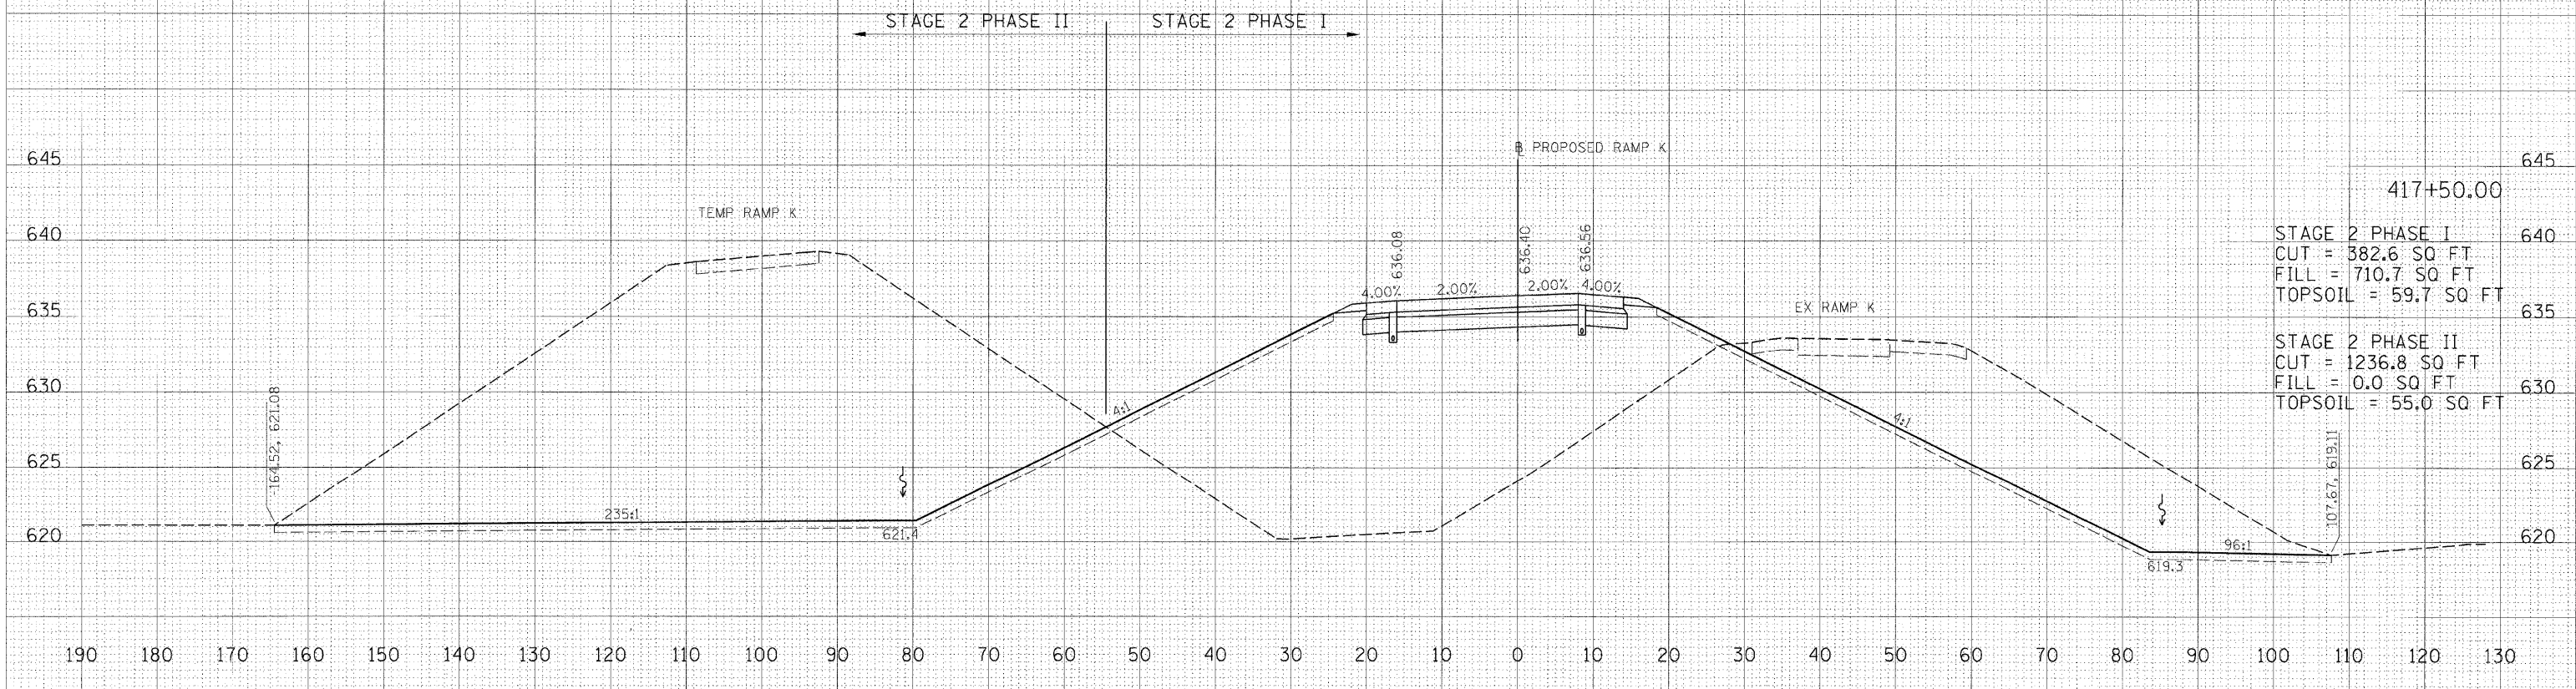


F.A. RTE.	SECTION	COUNTY	TOTAL SHEETS	SHEET NO.
			492	431
STA. 417+50.00 TO STA. 418+00.00				
FED. ROAD DIST. NO.			ILLINOIS	FED. AID PROJECT

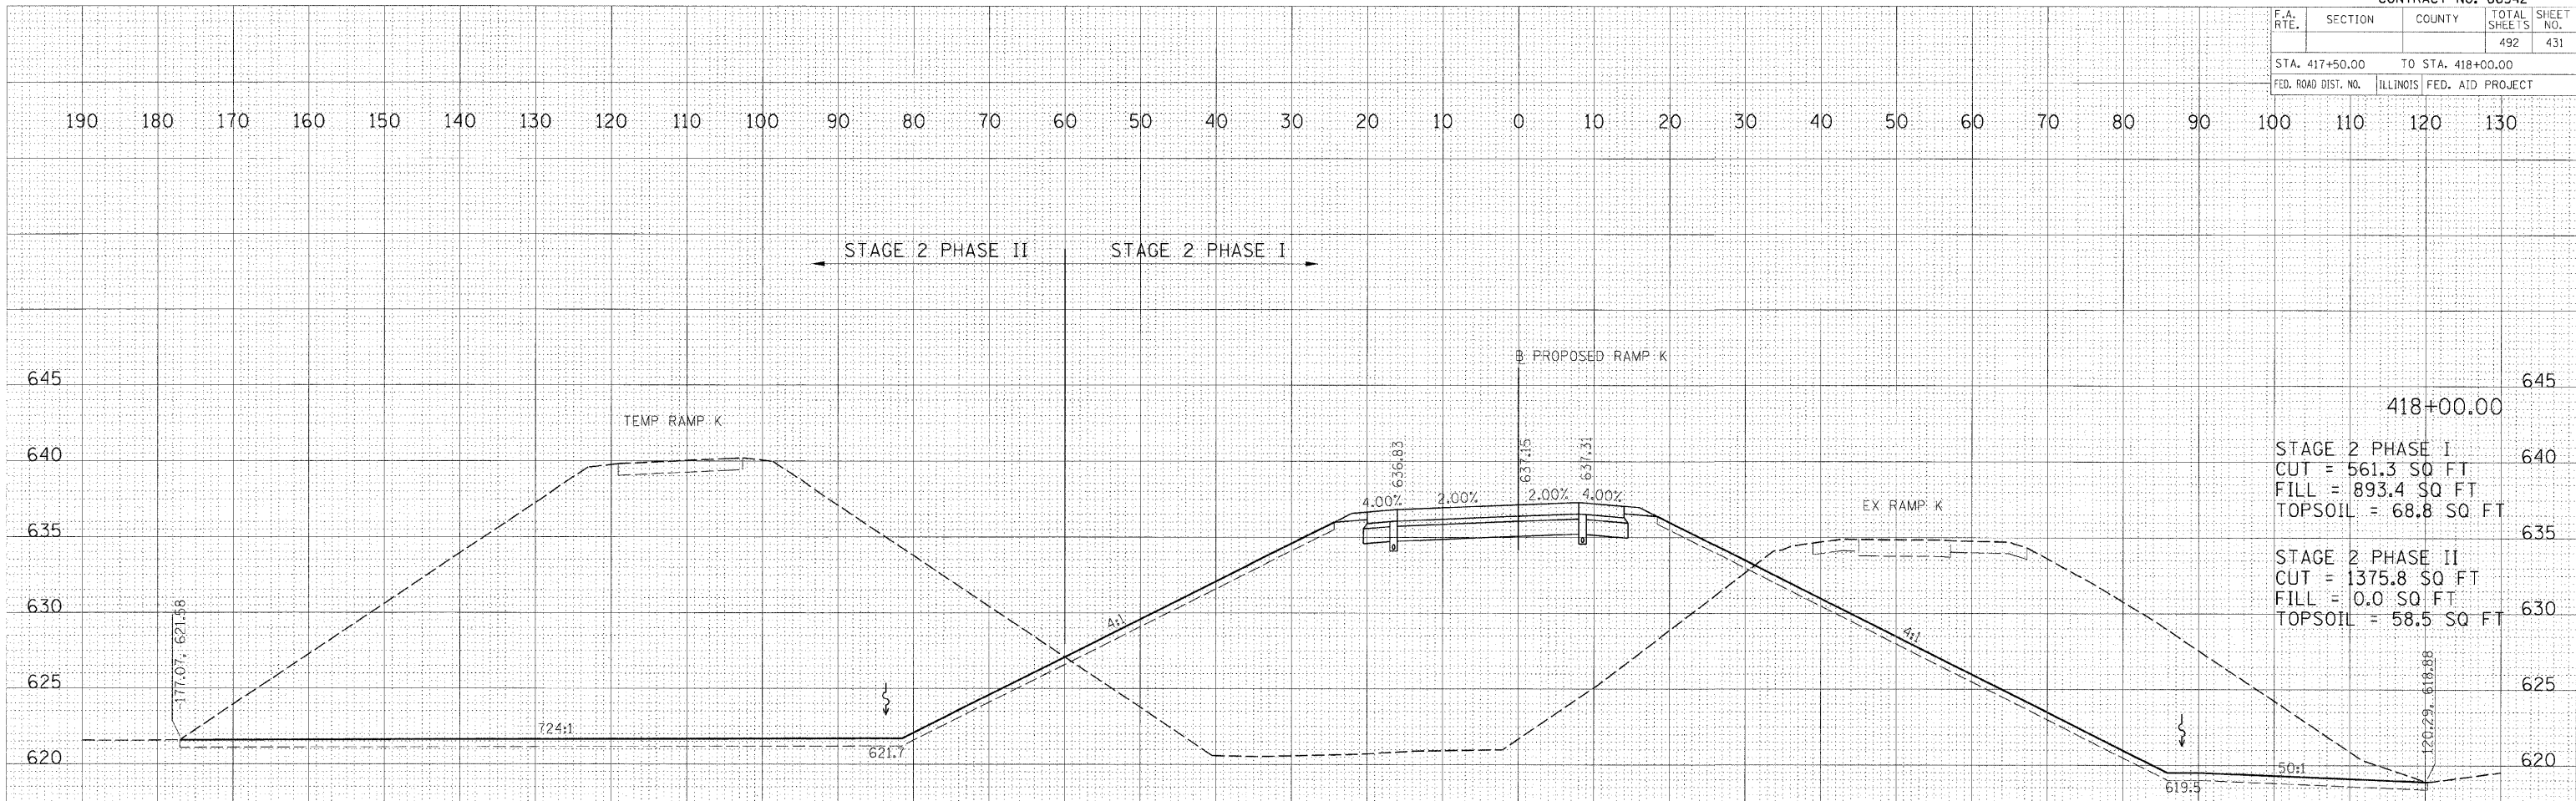

DATE	
BY	
FINAL SURVEY	
SURVEYED	
NOTE BOOK	
TEMPLATE	
AREAS	
CHECKED	
NO.	

DATE	
BY	
ORIGINAL SURVEY	
SURVEYED	
NOTE BOOK	
TEMPLATE	
AREAS	
CHECKED	
NO.	

PLOT DATE : 12/21/2009  
 FILE NAME : I:\P2\Job\26262015\CADD\Road\Sheet\PROPOSED RAMP K.dwg  
 PLOT SCALE : 1/8" = 1'-0"  
 USER NAME : John@0914