


F.A. RTE.	SECTION	COUNTY	TOTAL SHEETS	SHEET NO.
			492	434
STA. 502+00.00		TO STA. 502+50.00		
FED. ROAD DIST. NO.		ILLINOIS	FED. AID PROJECT	

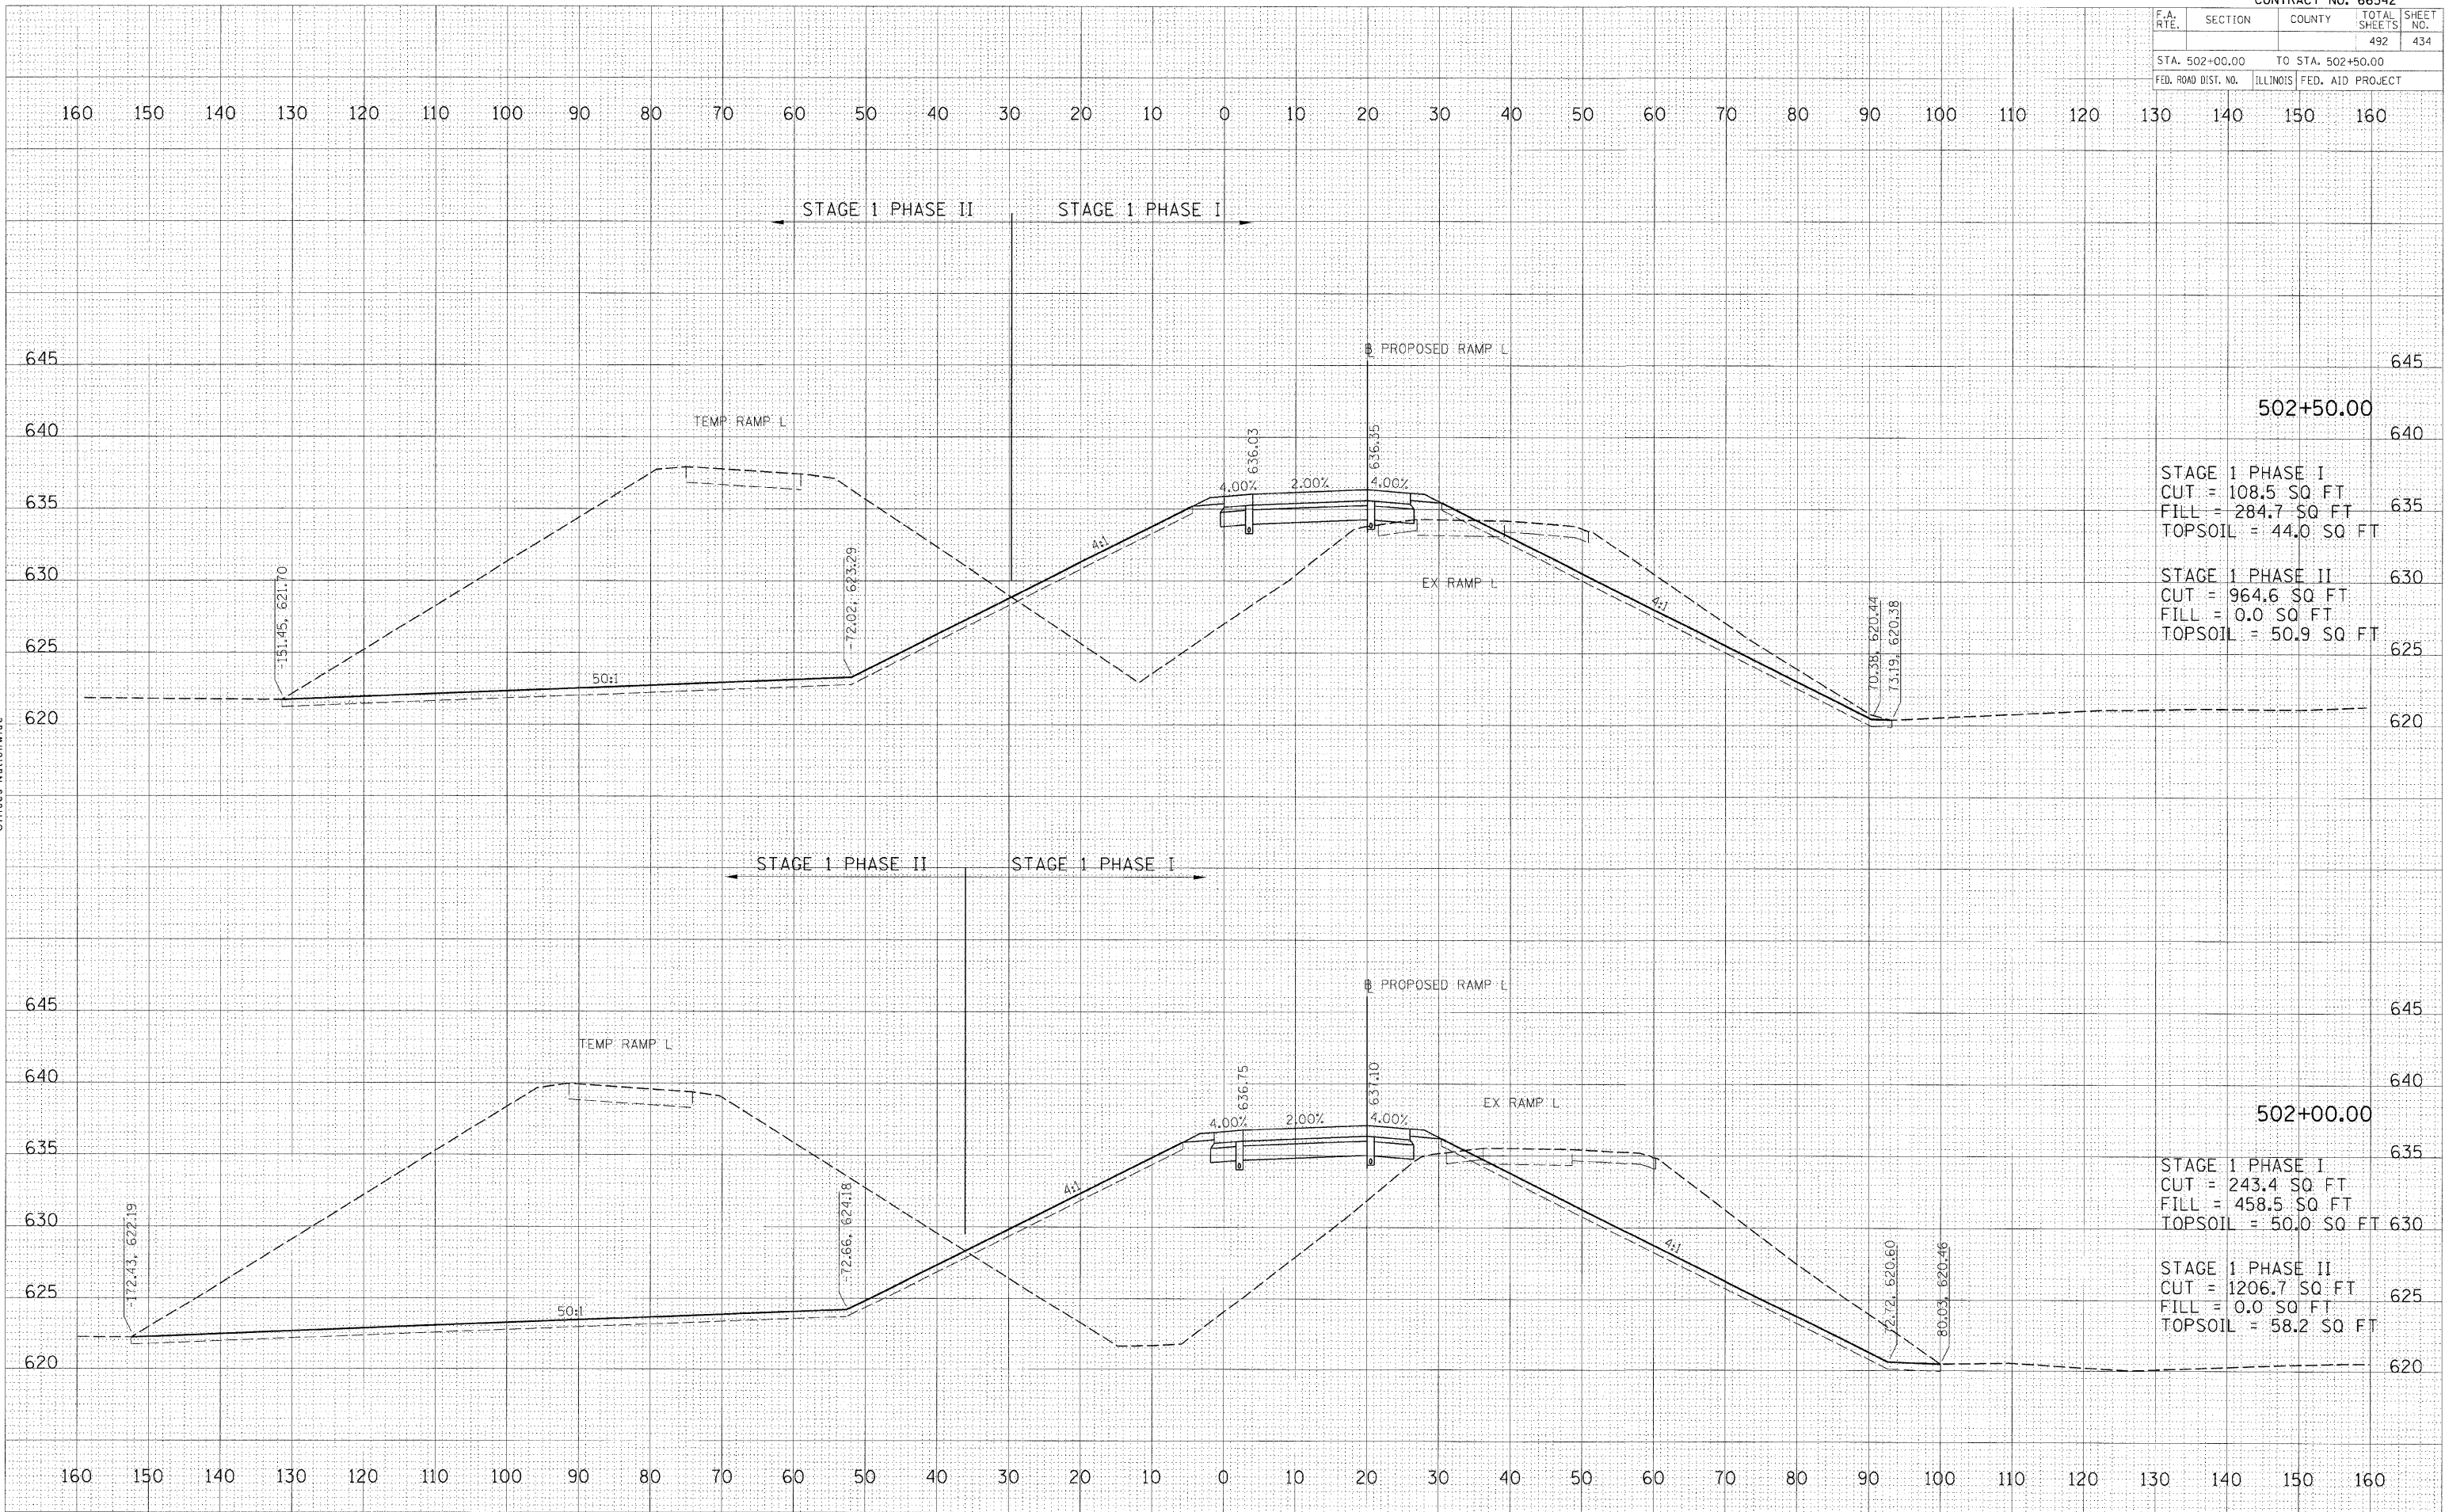

PROPOSED RAMP L STATION 502+00.00 TO STATION 502+50.00

DATE: \_\_\_\_\_  
 BY: \_\_\_\_\_  
 SURVEYED: \_\_\_\_\_  
 CHECKED: \_\_\_\_\_  
 FINAL SURVEY: \_\_\_\_\_  
 NOTE BOOK: \_\_\_\_\_  
 NO.: \_\_\_\_\_

**HANSON**  
 HANSON PROFESSIONAL SERVICES INC.  
 1525 SOUTH SIXTH STREET  
 SPRINGFIELD, ILLINOIS 62703-2886  
 OFFICES NATIONWIDE

DATE: \_\_\_\_\_  
 BY: \_\_\_\_\_  
 SURVEYED: \_\_\_\_\_  
 CHECKED: \_\_\_\_\_  
 ORIGINAL SURVEY: \_\_\_\_\_  
 FILE NAME: \_\_\_\_\_  
 PLOT SCALE: \_\_\_\_\_  
 USER NAME: \_\_\_\_\_

PLOT DATE = 12/22/2009  
 FILE NAME = I:\Jobs\0552015\CADD\Road\Sheet\Proposed Ramp L.dwg  
 PLOT SCALE = 1/8" = 100'-0"  
 USER NAME = John@0914