


F.A. RTE.	SECTION	COUNTY	TOTAL SHEETS	SHEET NO.
			492	435
STA. 503+00.00 TO STA. 503+50.00				
FED. ROAD DIST. NO.	ILLINOIS	FED. AID PROJECT		


160 150 140 130 120 110 100 90 80 70 60 50 40 30 20 10 0 10 20 30 40 50 60 70 80 90 100 110 120 130 140 150 160

STAGE 1 PHASE II STAGE 1 PHASE I

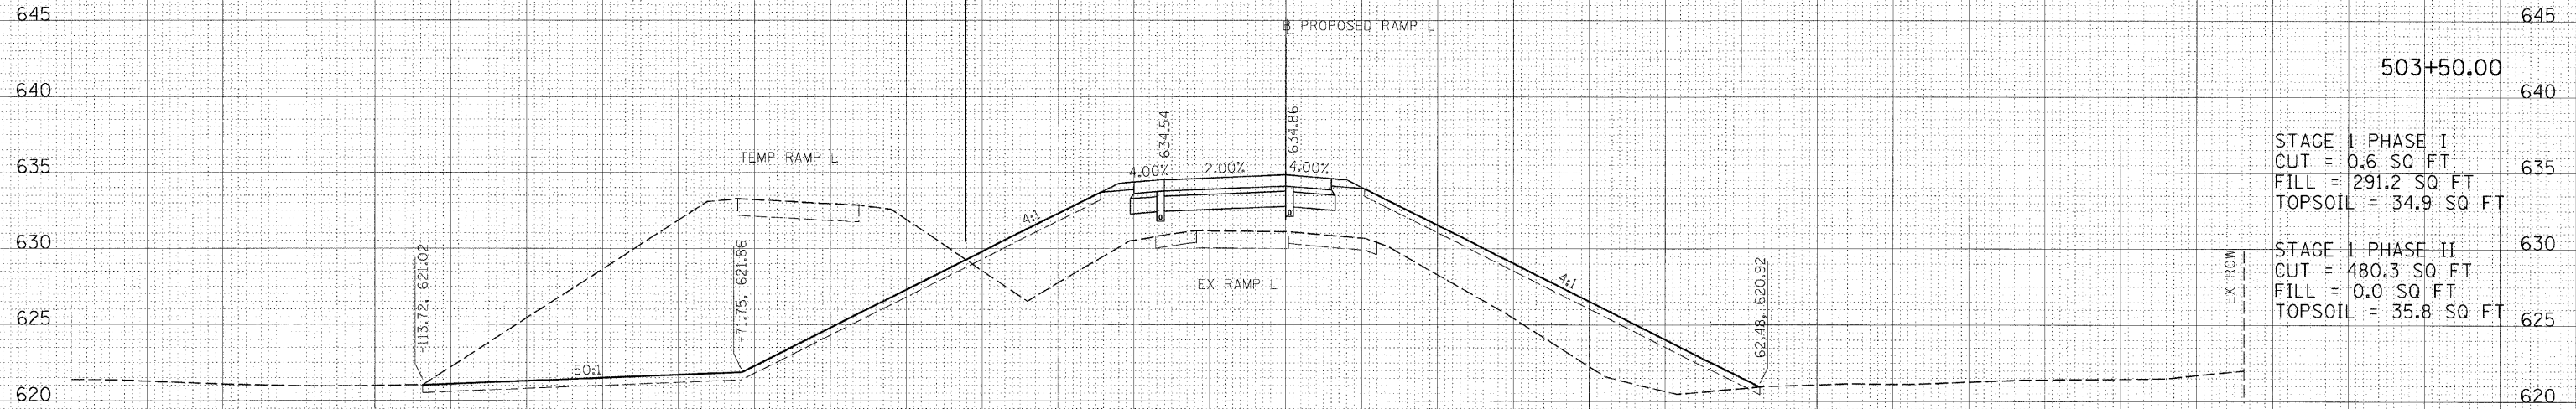

160 150 140 130 120 110 100 90 80 70 60 50 40 30 20 10 0 10 20 30 40 50 60 70 80 90 100 110 120 130 140 150 160

STAGE 1 PHASE II STAGE 1 PHASE I

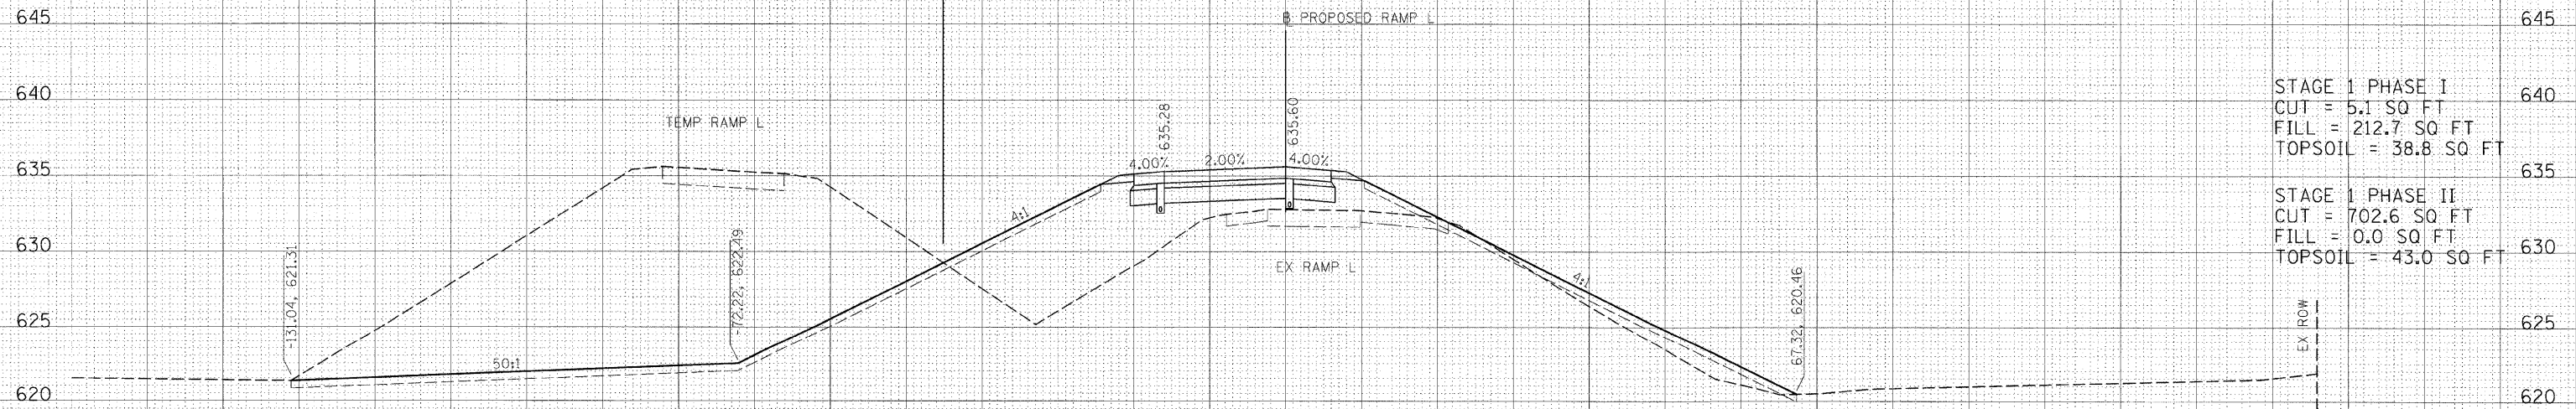

DATE	BY	BT

FINAL SURVEY  
NOTE BOOK NO.  
AREAS CHECKED

**HANSON**  
Professional Services Inc.  
1525 South Sixth Street  
Springfield, Illinois 62703-2886  
Offices Nationwide

DATE	BY	BT

ORIGINAL SURVEY  
NOTE BOOK NO.  
AREAS CHECKED

PLOT DATE = 12/21/2009  
FILE NAME = I:\2010\12\21\2009\CADD\Road\Shelby\122109\122109.dwg  
PLOT SCALE = 1/8" = 1'-0"  
USER NAME = John@0914