


F.A. RTE.	SECTION	COUNTY	TOTAL SHEETS	SHEET NO.
			492	438

STA. 506+00.00 TO STA. 506+50.00  
 FED. ROAD DIST. NO. ILLINOIS FED. AID PROJECT

160 150 140 130 120 110 100 90 80 70 60 50 40 30 20 10 0 10 20 30 40 50 60 70 80 90 100 110 120 130 140 150 160

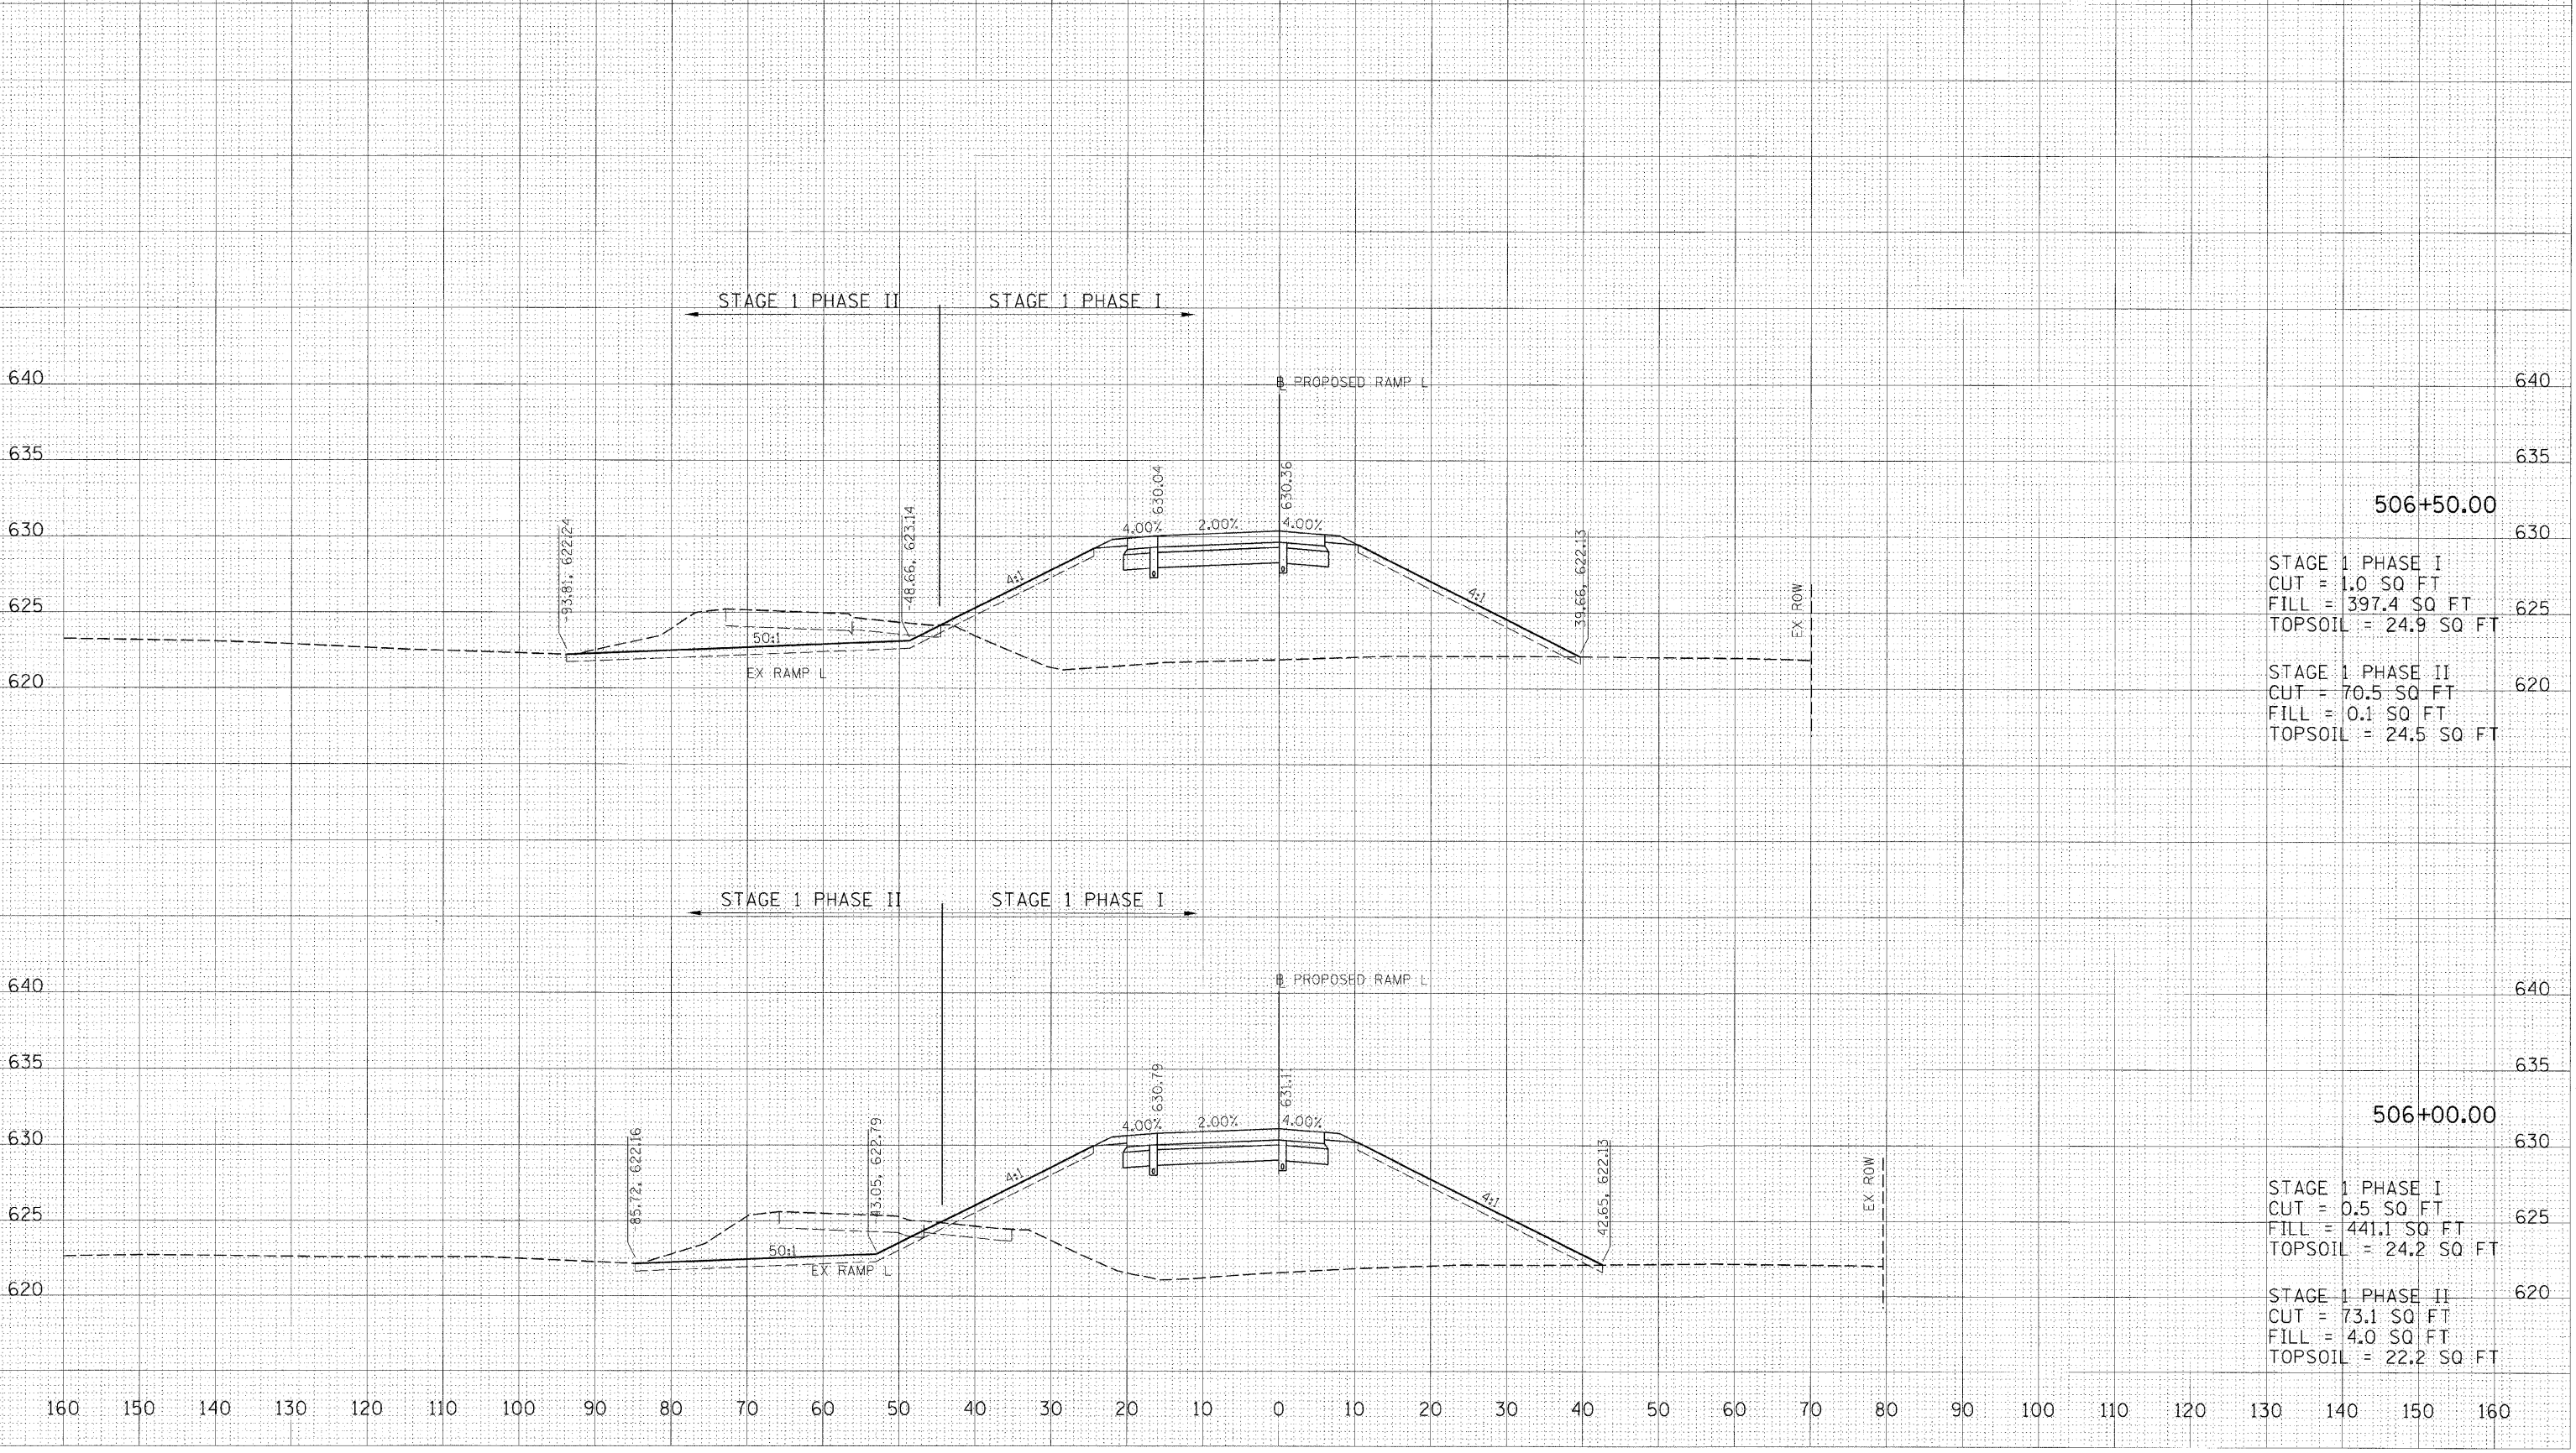

Station	Phase	CUT (SQ FT)	FILL (SQ FT)	TOPSOIL (SQ FT)
506+50.00	STAGE 1 PHASE I	1.0	397.4	24.9
506+50.00	STAGE 1 PHASE II	70.5	0.1	24.5
506+00.00	STAGE 1 PHASE I	0.5	441.1	24.2
506+00.00	STAGE 1 PHASE II	73.1	4.0	22.2

DATE	
BY	
DATE	
BY	
DATE	
BY	
DATE	
BY	

**HANSON**  
 HANSON PROFESSIONAL SERVICES INC.  
 1525 South Sixth Street  
 Springfield, Illinois 62703-2886  
 Offices Nationwide

DATE	
BY	
DATE	
BY	
DATE	
BY	
DATE	
BY	

PLOT DATE = 12/23/2009  
 FILE NAME = I:\2009\0522015\CADD\Road\Sheet\PROPOSED RAMP L.DWG  
 PLOT SCALE = 1/8" = 1'-0"  
 USER NAME = John@0914