


F.A. RTE.	SECTION	COUNTY	TOTAL SHEETS	SHEET NO.
			492	439

STA.	TO STA.
507+00.00	508+00.00

FED. ROAD DIST. NO. ILLINOIS FED. AID PROJECT

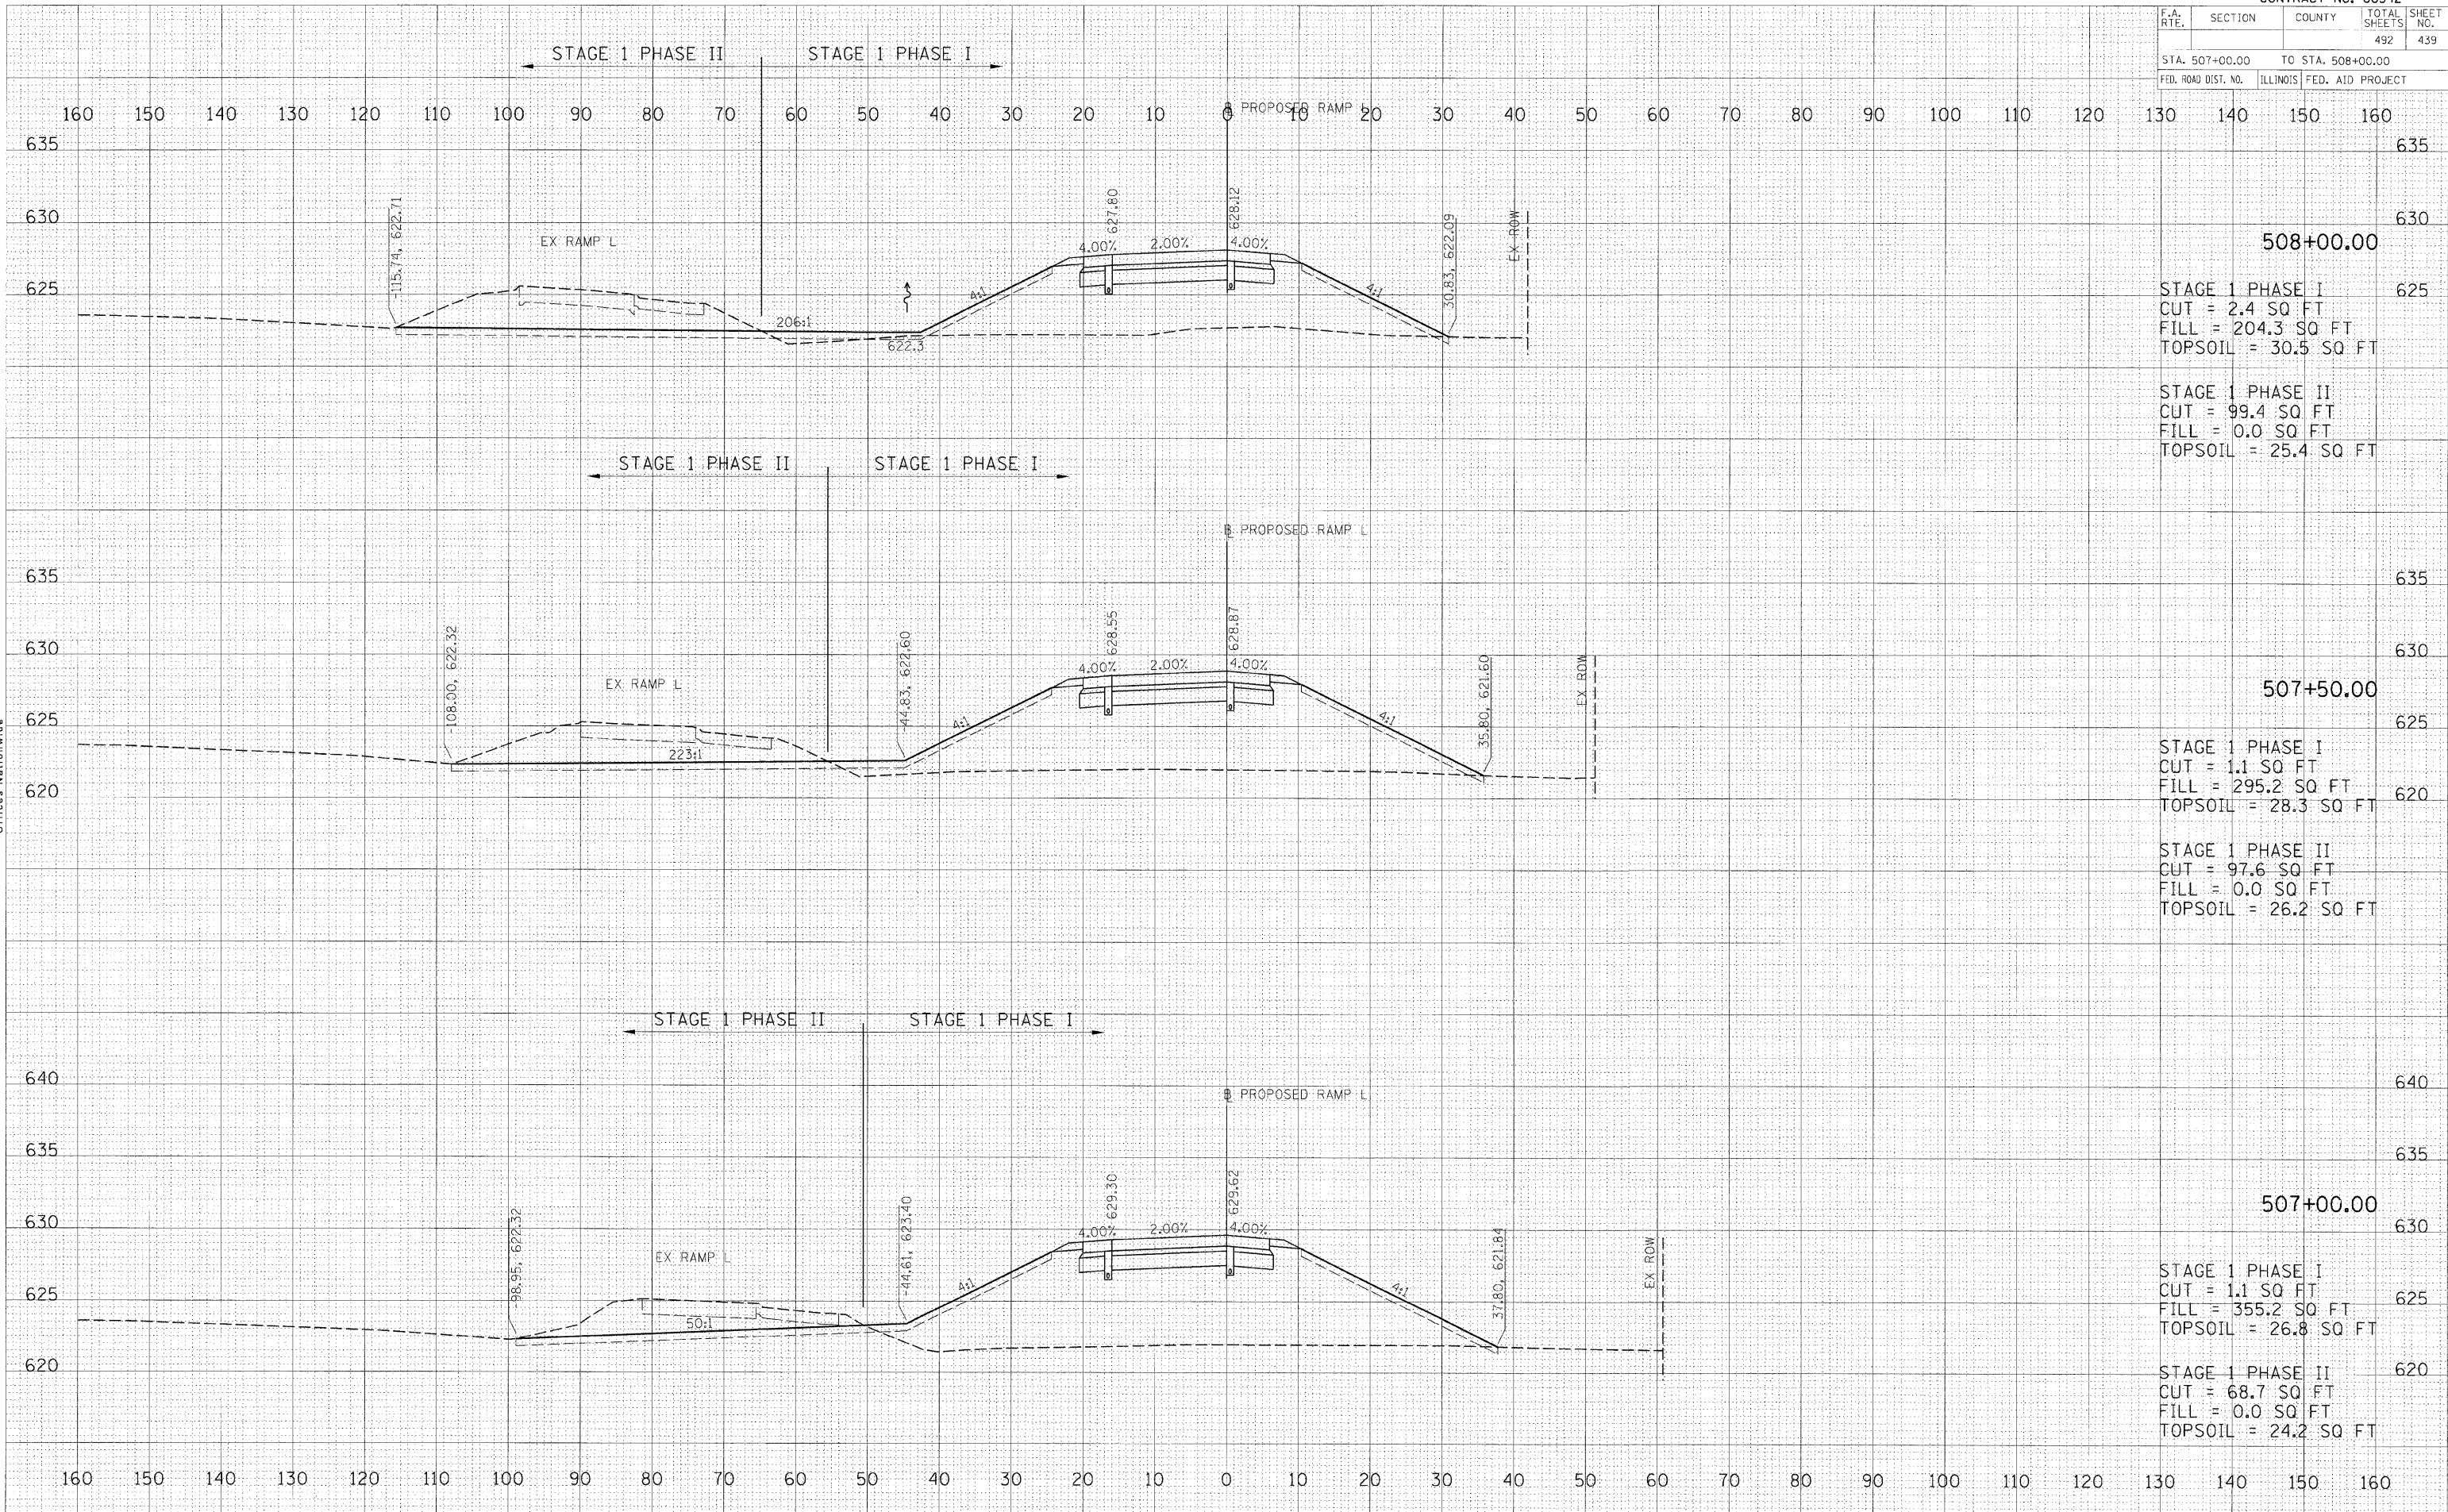

PROPOSED RAMP L STATION 507+00.00 TO STATION 508+00.00

DATE	BY

**HANSON** PROFESSIONAL SERVICES INC.  
 1525 South Sixth Street  
 Springfield, Illinois 62703-2886  
 Offices Nationwide

DATE	BY

PLOT DATE = 12/23/2009  
 FILE NAME = I:\2009\09\2552015\CADD\Road\Sheet\507-508\507-508.dwg  
 PLOT SCALE = 1/8" = 1'-0"  
 USER NAME = jshah09144