


F.A. RTE.	SECTION	COUNTY	TOTAL SHEETS	SHEET NO.
			492	442
STA. 511+50.00 TO STA. 512+25.00				
FED. ROAD DIST. NO.			ILLINOIS FED. AID PROJECT	

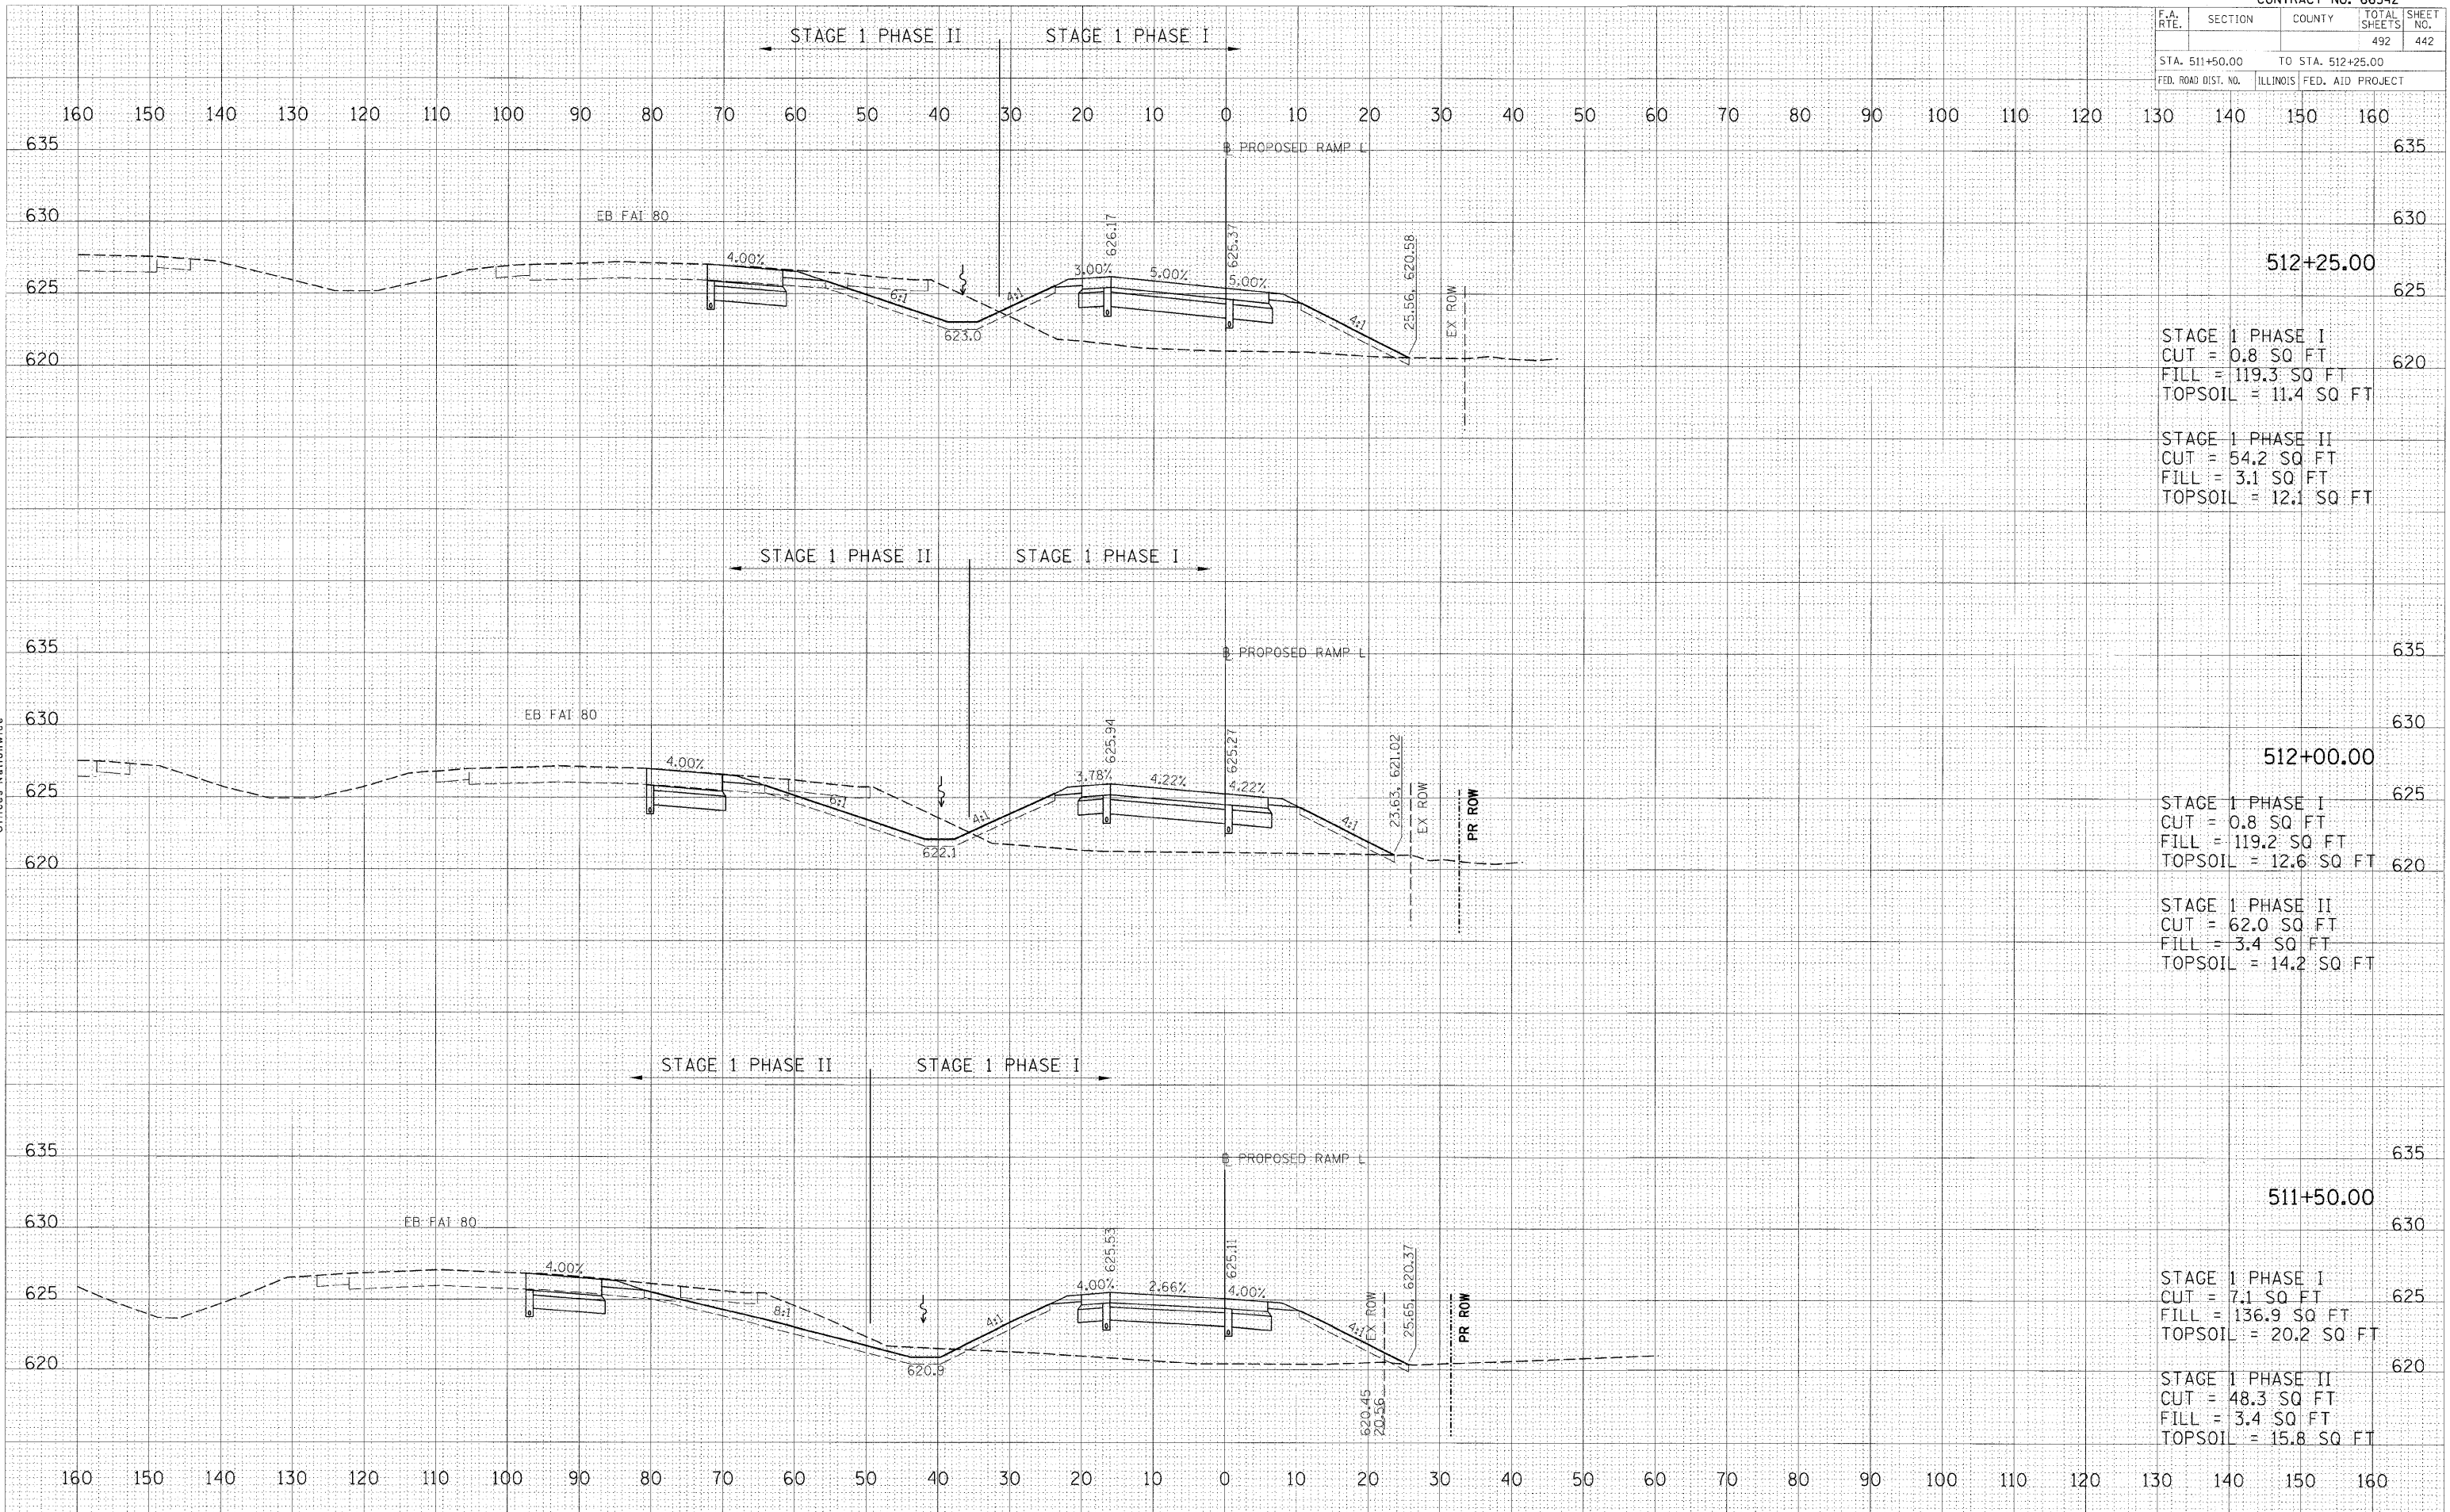

FINAL SURVEY BY DATE
 SURVEYED BY DATE
 NOTE BOOK NO.
 AREAS CHECKED

HANSON
 HANSON PROFESSIONAL SERVICES INC.
 1526 South Sixth Street
 Springfield, Illinois 62703-2886
 Offices Nationwide

ORIGINAL SURVEY BY DATE
 SURVEYED BY DATE
 NOTE BOOK NO.
 AREAS CHECKED

PLOT DATE = 12/23/2009
 FILE NAME = I:\Projects\66542\Road\Sheet\PROPOSED RAMP L.DWG
 PLOT SCALE = 1/4" = 1'-0"
 USER NAME = John@09144