


F.A. RTE.	SECTION	COUNTY	TOTAL SHEETS	SHEET NO.
			492	445
STA. 515+00.00 TO STA. 516+00.00				
FED. ROAD DIST. NO. ILLINOIS			FED. AID PROJECT	

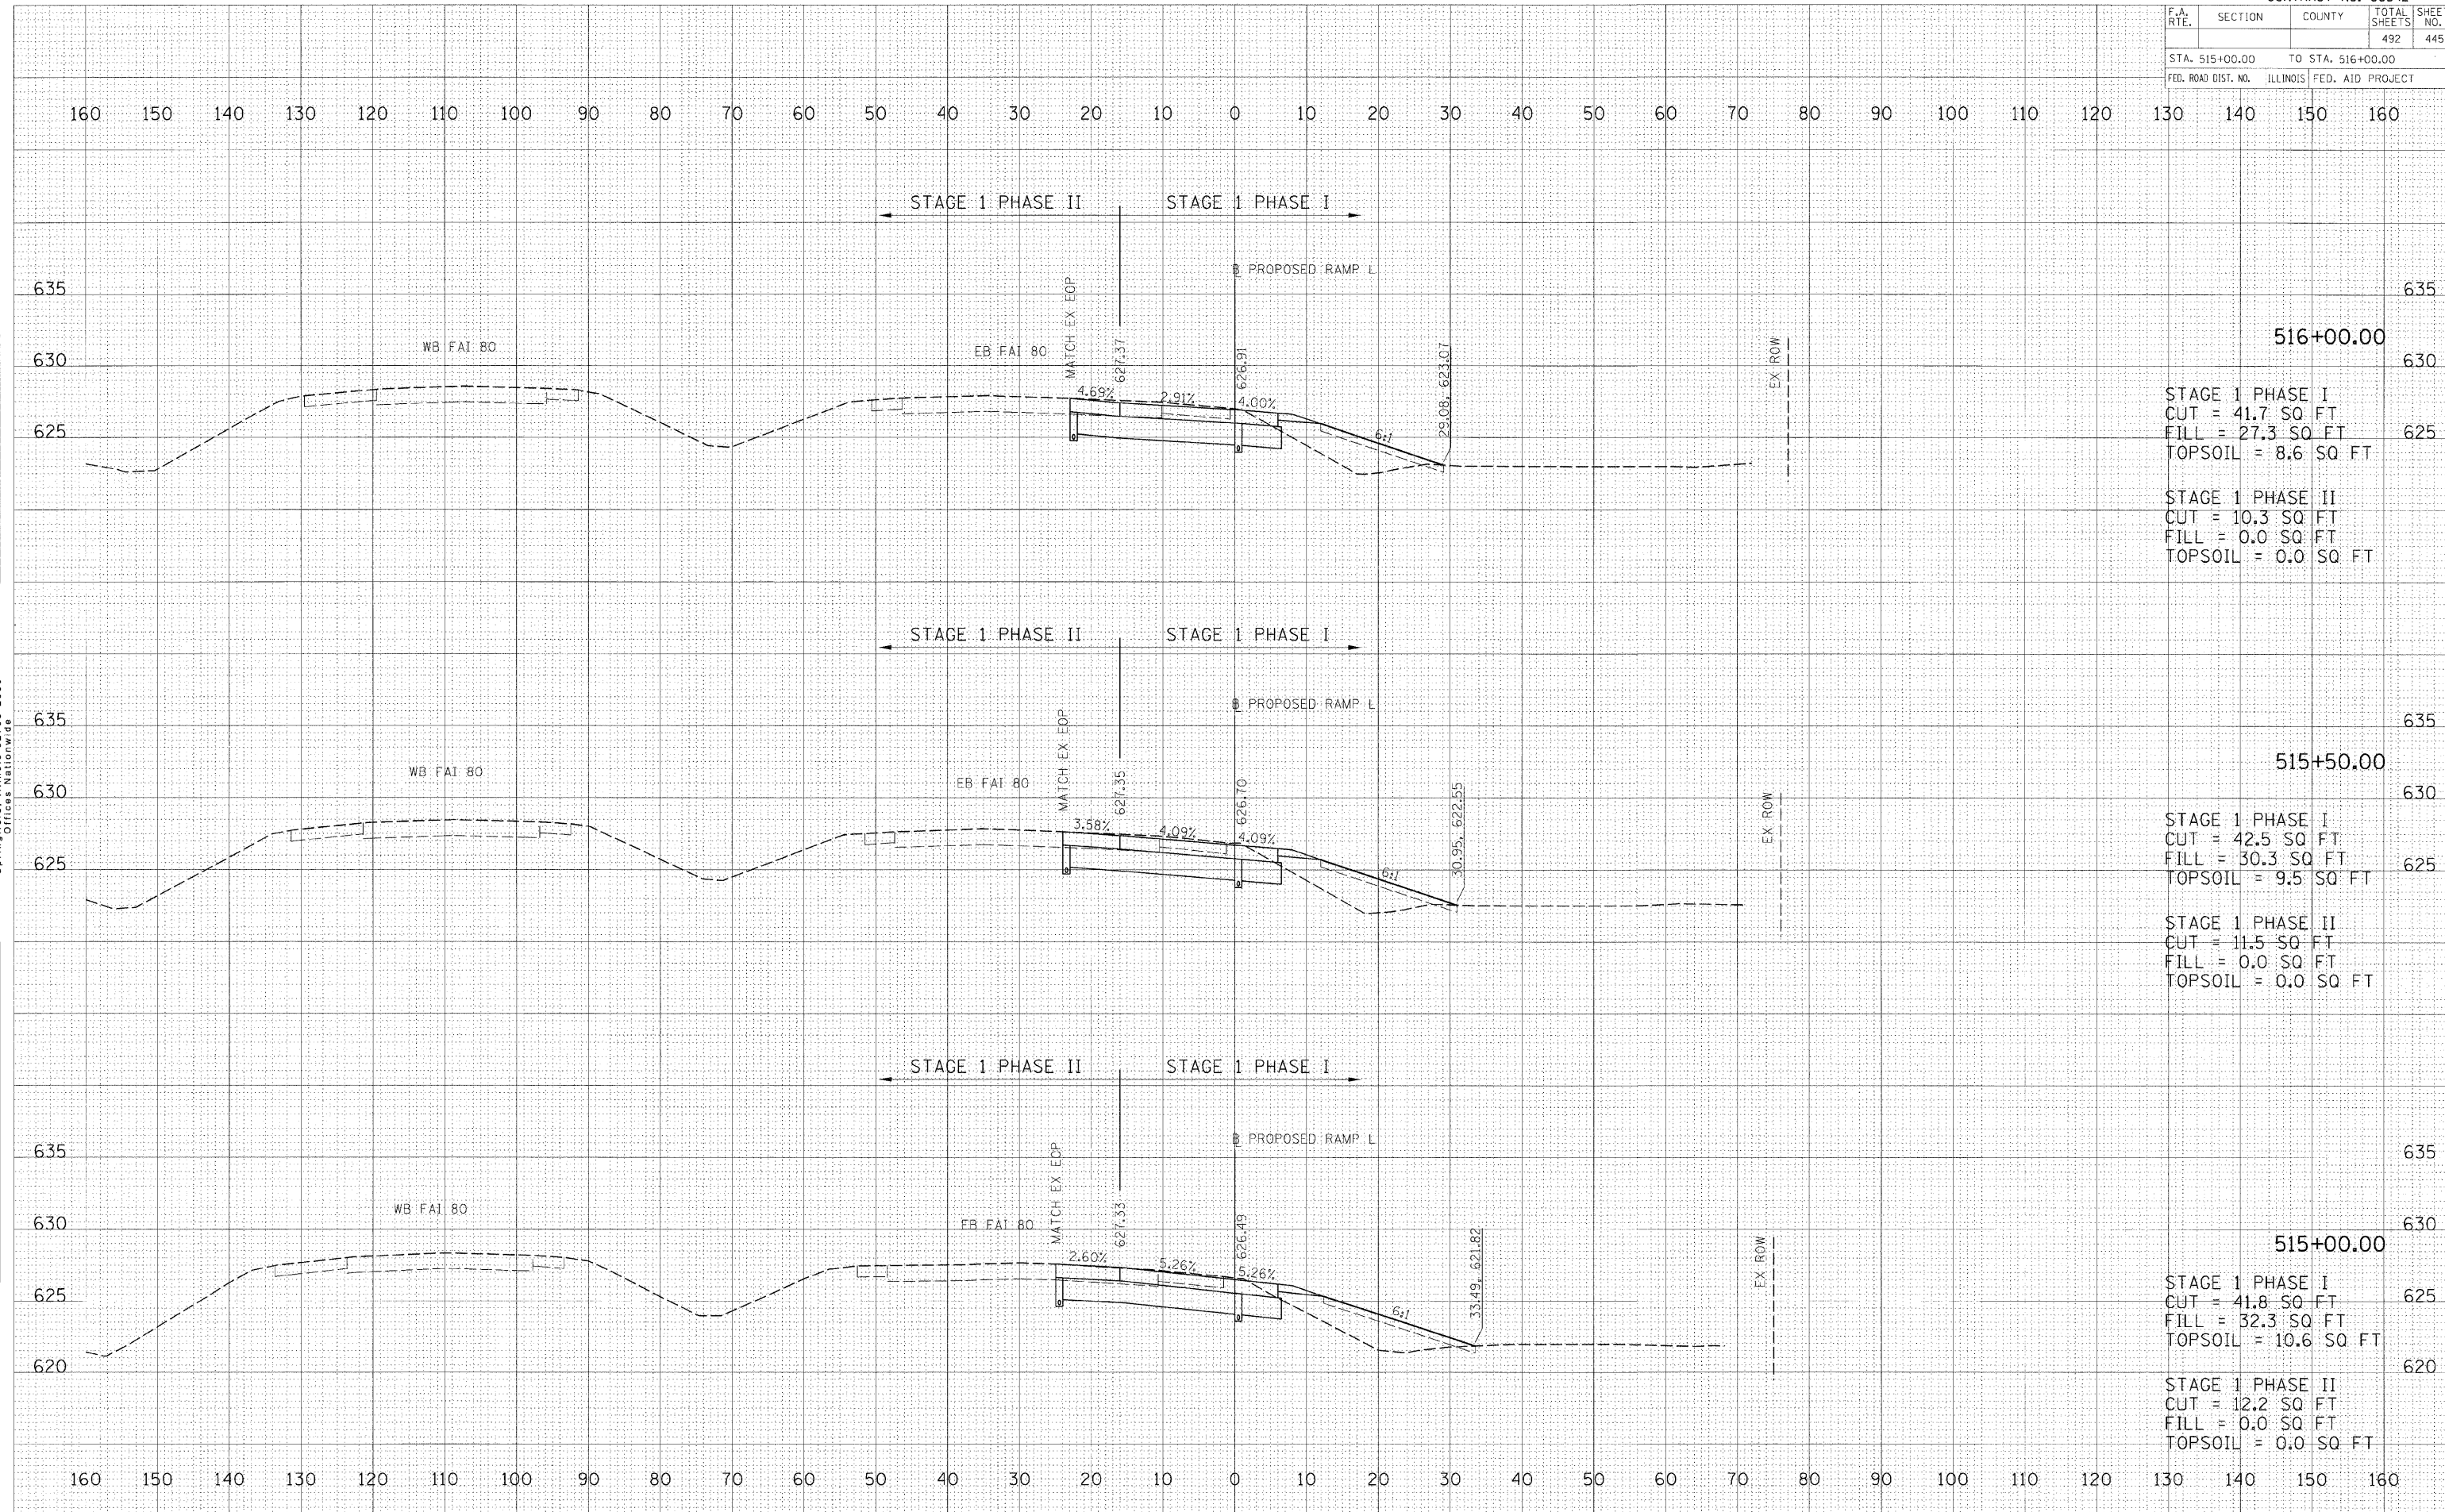

DATE	BY

FINAL SURVEY
NOTE BOOK
NO.

HANSON
Professional Services Inc.
1525 South Sixth Street
Springfield, Illinois 62703-2888
Offices Nationwide

DATE	BY

ORIGINAL SURVEY
NO.

PLOT DATE = 12/23/2009
FILE NAME = I:\05\0522015\CADD\Road\Sheet\Sheet1.dwg
PLOT SCALE = 1/8" = 1'-0"
USER NAME = John08/14