


F.A. RTE.	SECTION	COUNTY	TOTAL SHEETS	SHEET NO.
			492	446
STA. 516+50.00 TO STA. 517+50.00				
FED. ROAD DIST. NO.	ILLINOIS	FED. AID PROJECT		

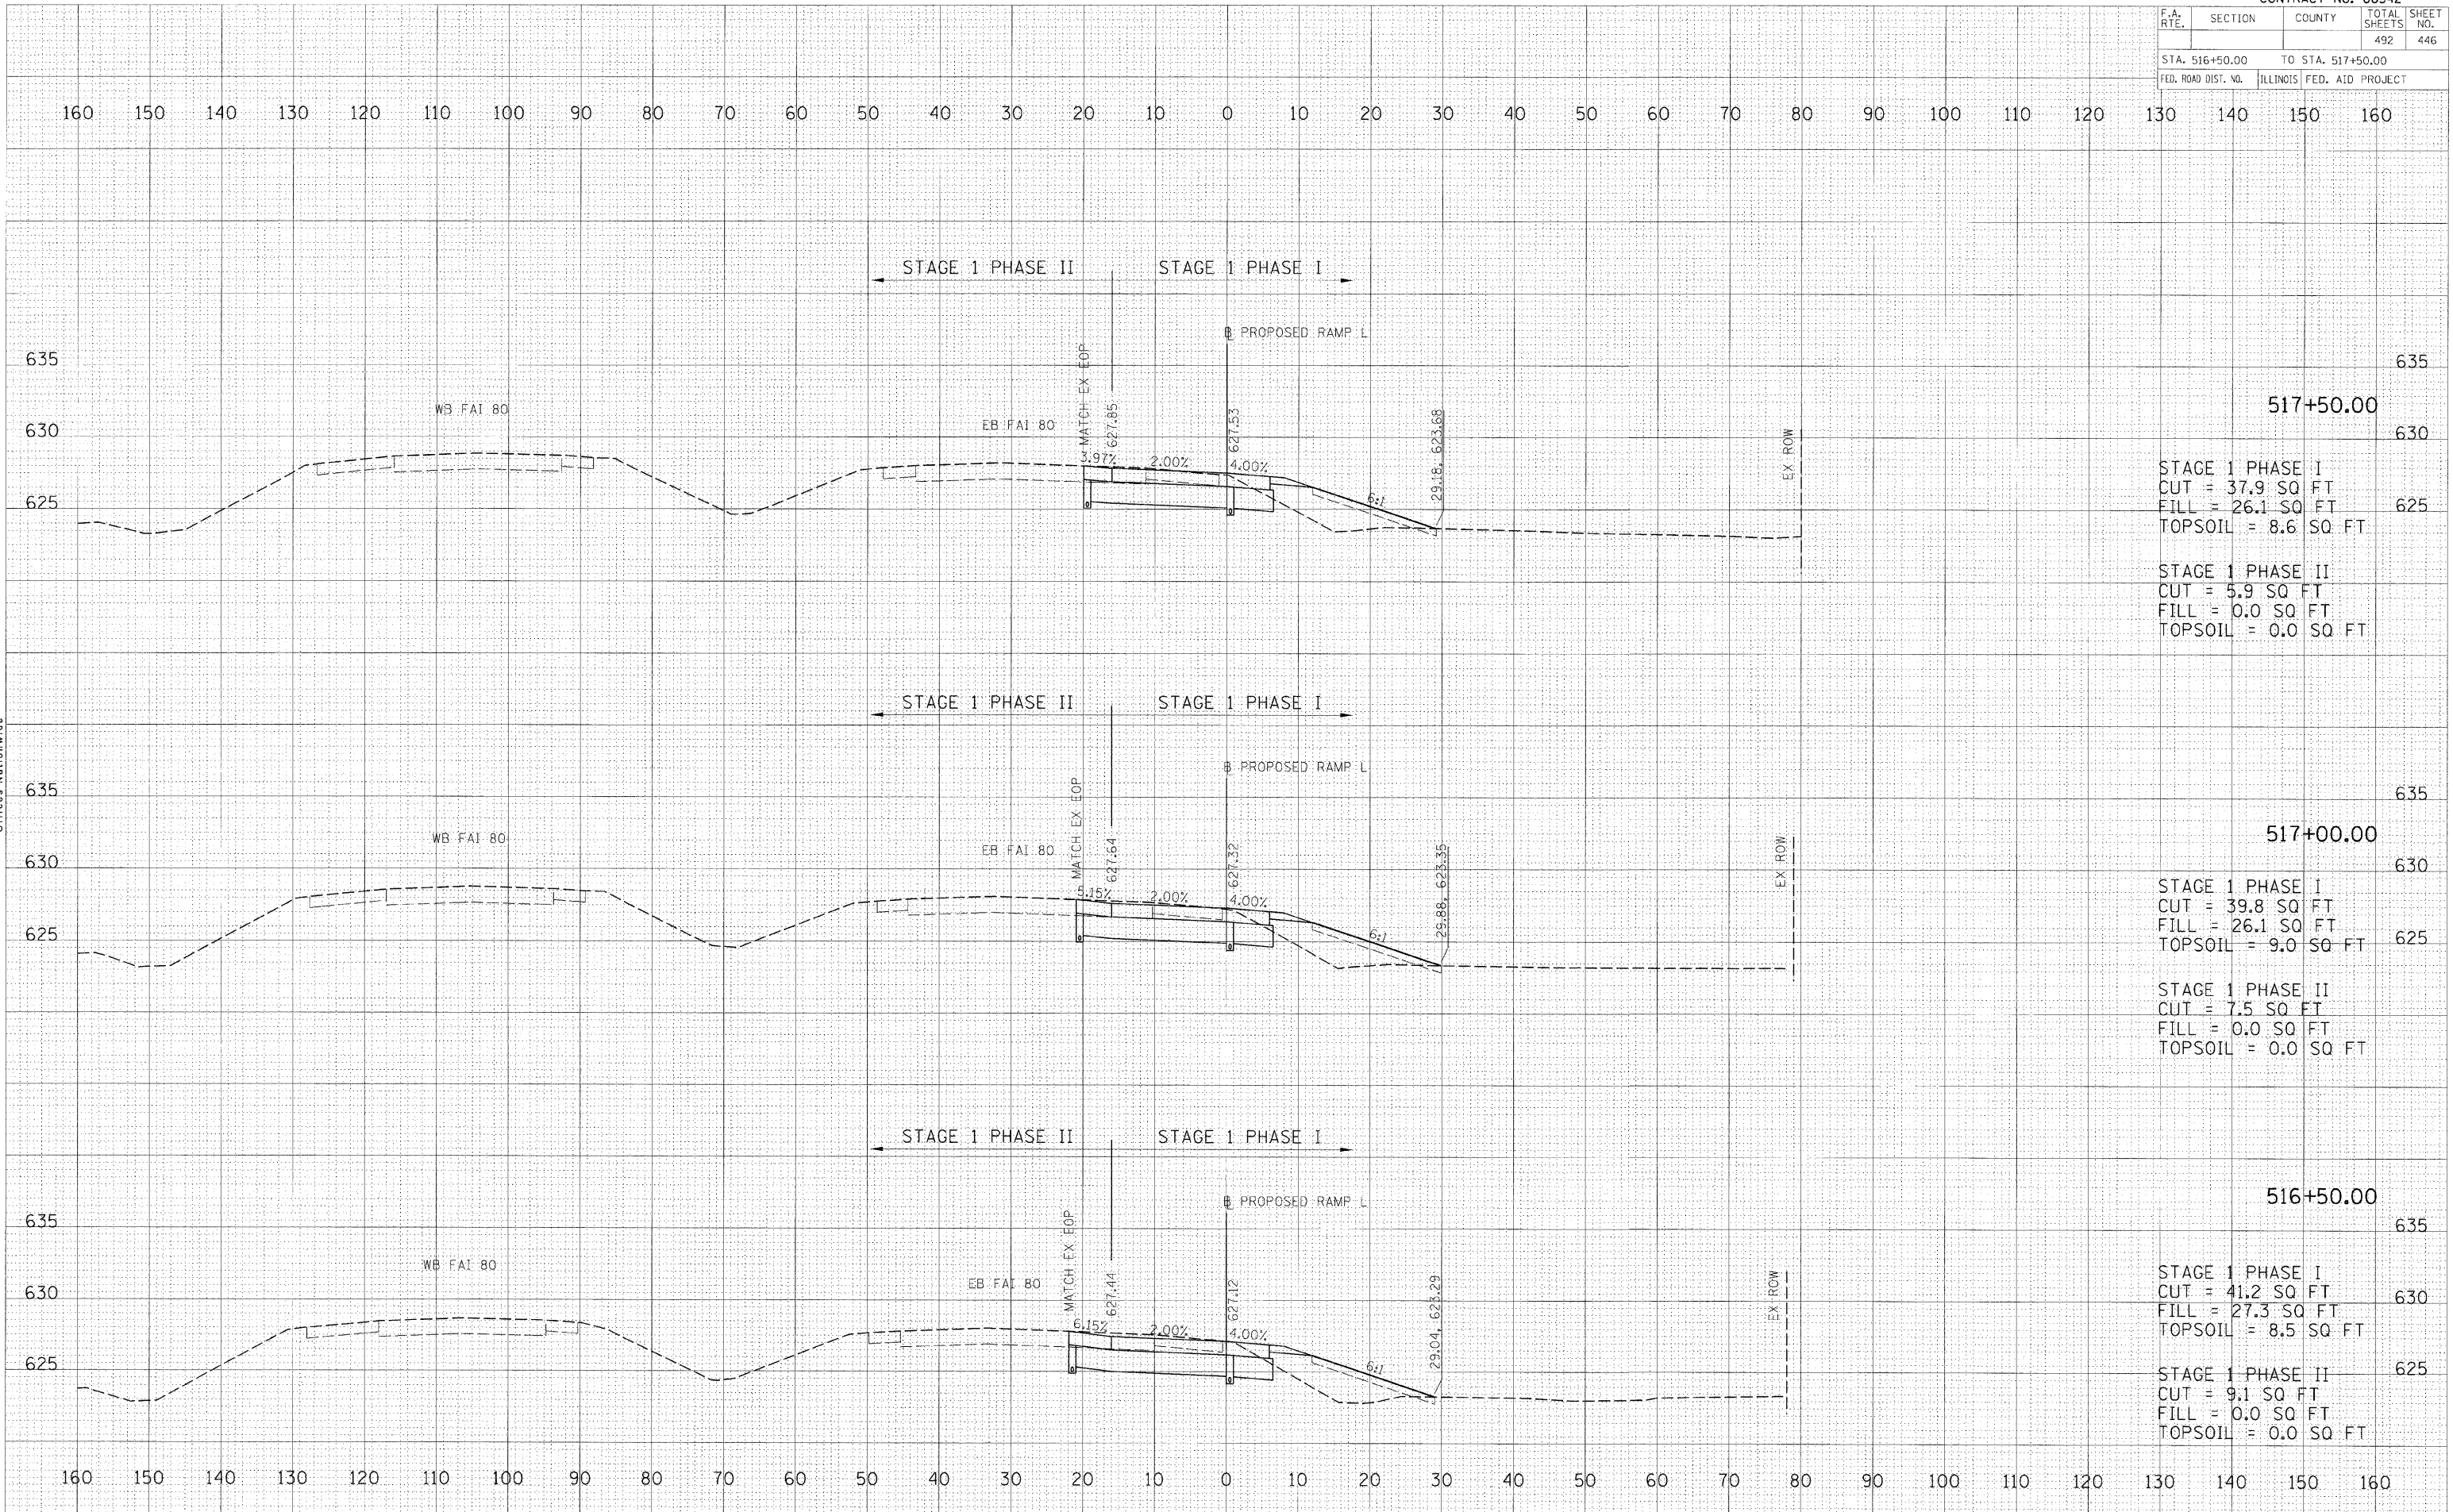

517+50.00

STAGE 1 PHASE I
 CUT = 37.9 SQ FT
 FILL = 26.1 SQ FT
 TOPSOIL = 8.6 SQ FT

STAGE 1 PHASE II
 CUT = 5.9 SQ FT
 FILL = 0.0 SQ FT
 TOPSOIL = 0.0 SQ FT

517+00.00

STAGE 1 PHASE I
 CUT = 39.8 SQ FT
 FILL = 26.1 SQ FT
 TOPSOIL = 9.0 SQ FT

STAGE 1 PHASE II
 CUT = 7.5 SQ FT
 FILL = 0.0 SQ FT
 TOPSOIL = 0.0 SQ FT

516+50.00

STAGE 1 PHASE I
 CUT = 41.2 SQ FT
 FILL = 27.3 SQ FT
 TOPSOIL = 8.5 SQ FT

STAGE 1 PHASE II
 CUT = 9.1 SQ FT
 FILL = 0.0 SQ FT
 TOPSOIL = 0.0 SQ FT

FINAL SURVEY

DATE	
BY	
SURVEYED	
TEMPLATE	
AREAS CHECKED	
NO.	

HANSON
 PROFESSIONAL SERVICES INC.
 1525 South Sixth Street
 Springfield, Illinois 62703-2886
 Offices Nationwide

ORIGINAL SURVEY

DATE	
BY	
SURVEYED	
TEMPLATE	
AREAS CHECKED	
NO.	

PLOT DATE = 12/23/2009
 FILE NAME = I:\05_00\A2552015\CAD\Road\Sheet\PROPOSED RAMP L.dwg
 PLOT SCALE = 1/8" = 1'-0"
 USER NAME = JohnD9144