


F.A. RTE.	SECTION	COUNTY	TOTAL SHEETS	SHEET NO.
			492	449
STA. 521+00.00 TO STA. 522+00.00				
FED. ROAD DIST. NO.	ILLINOIS	FED. AID PROJECT		

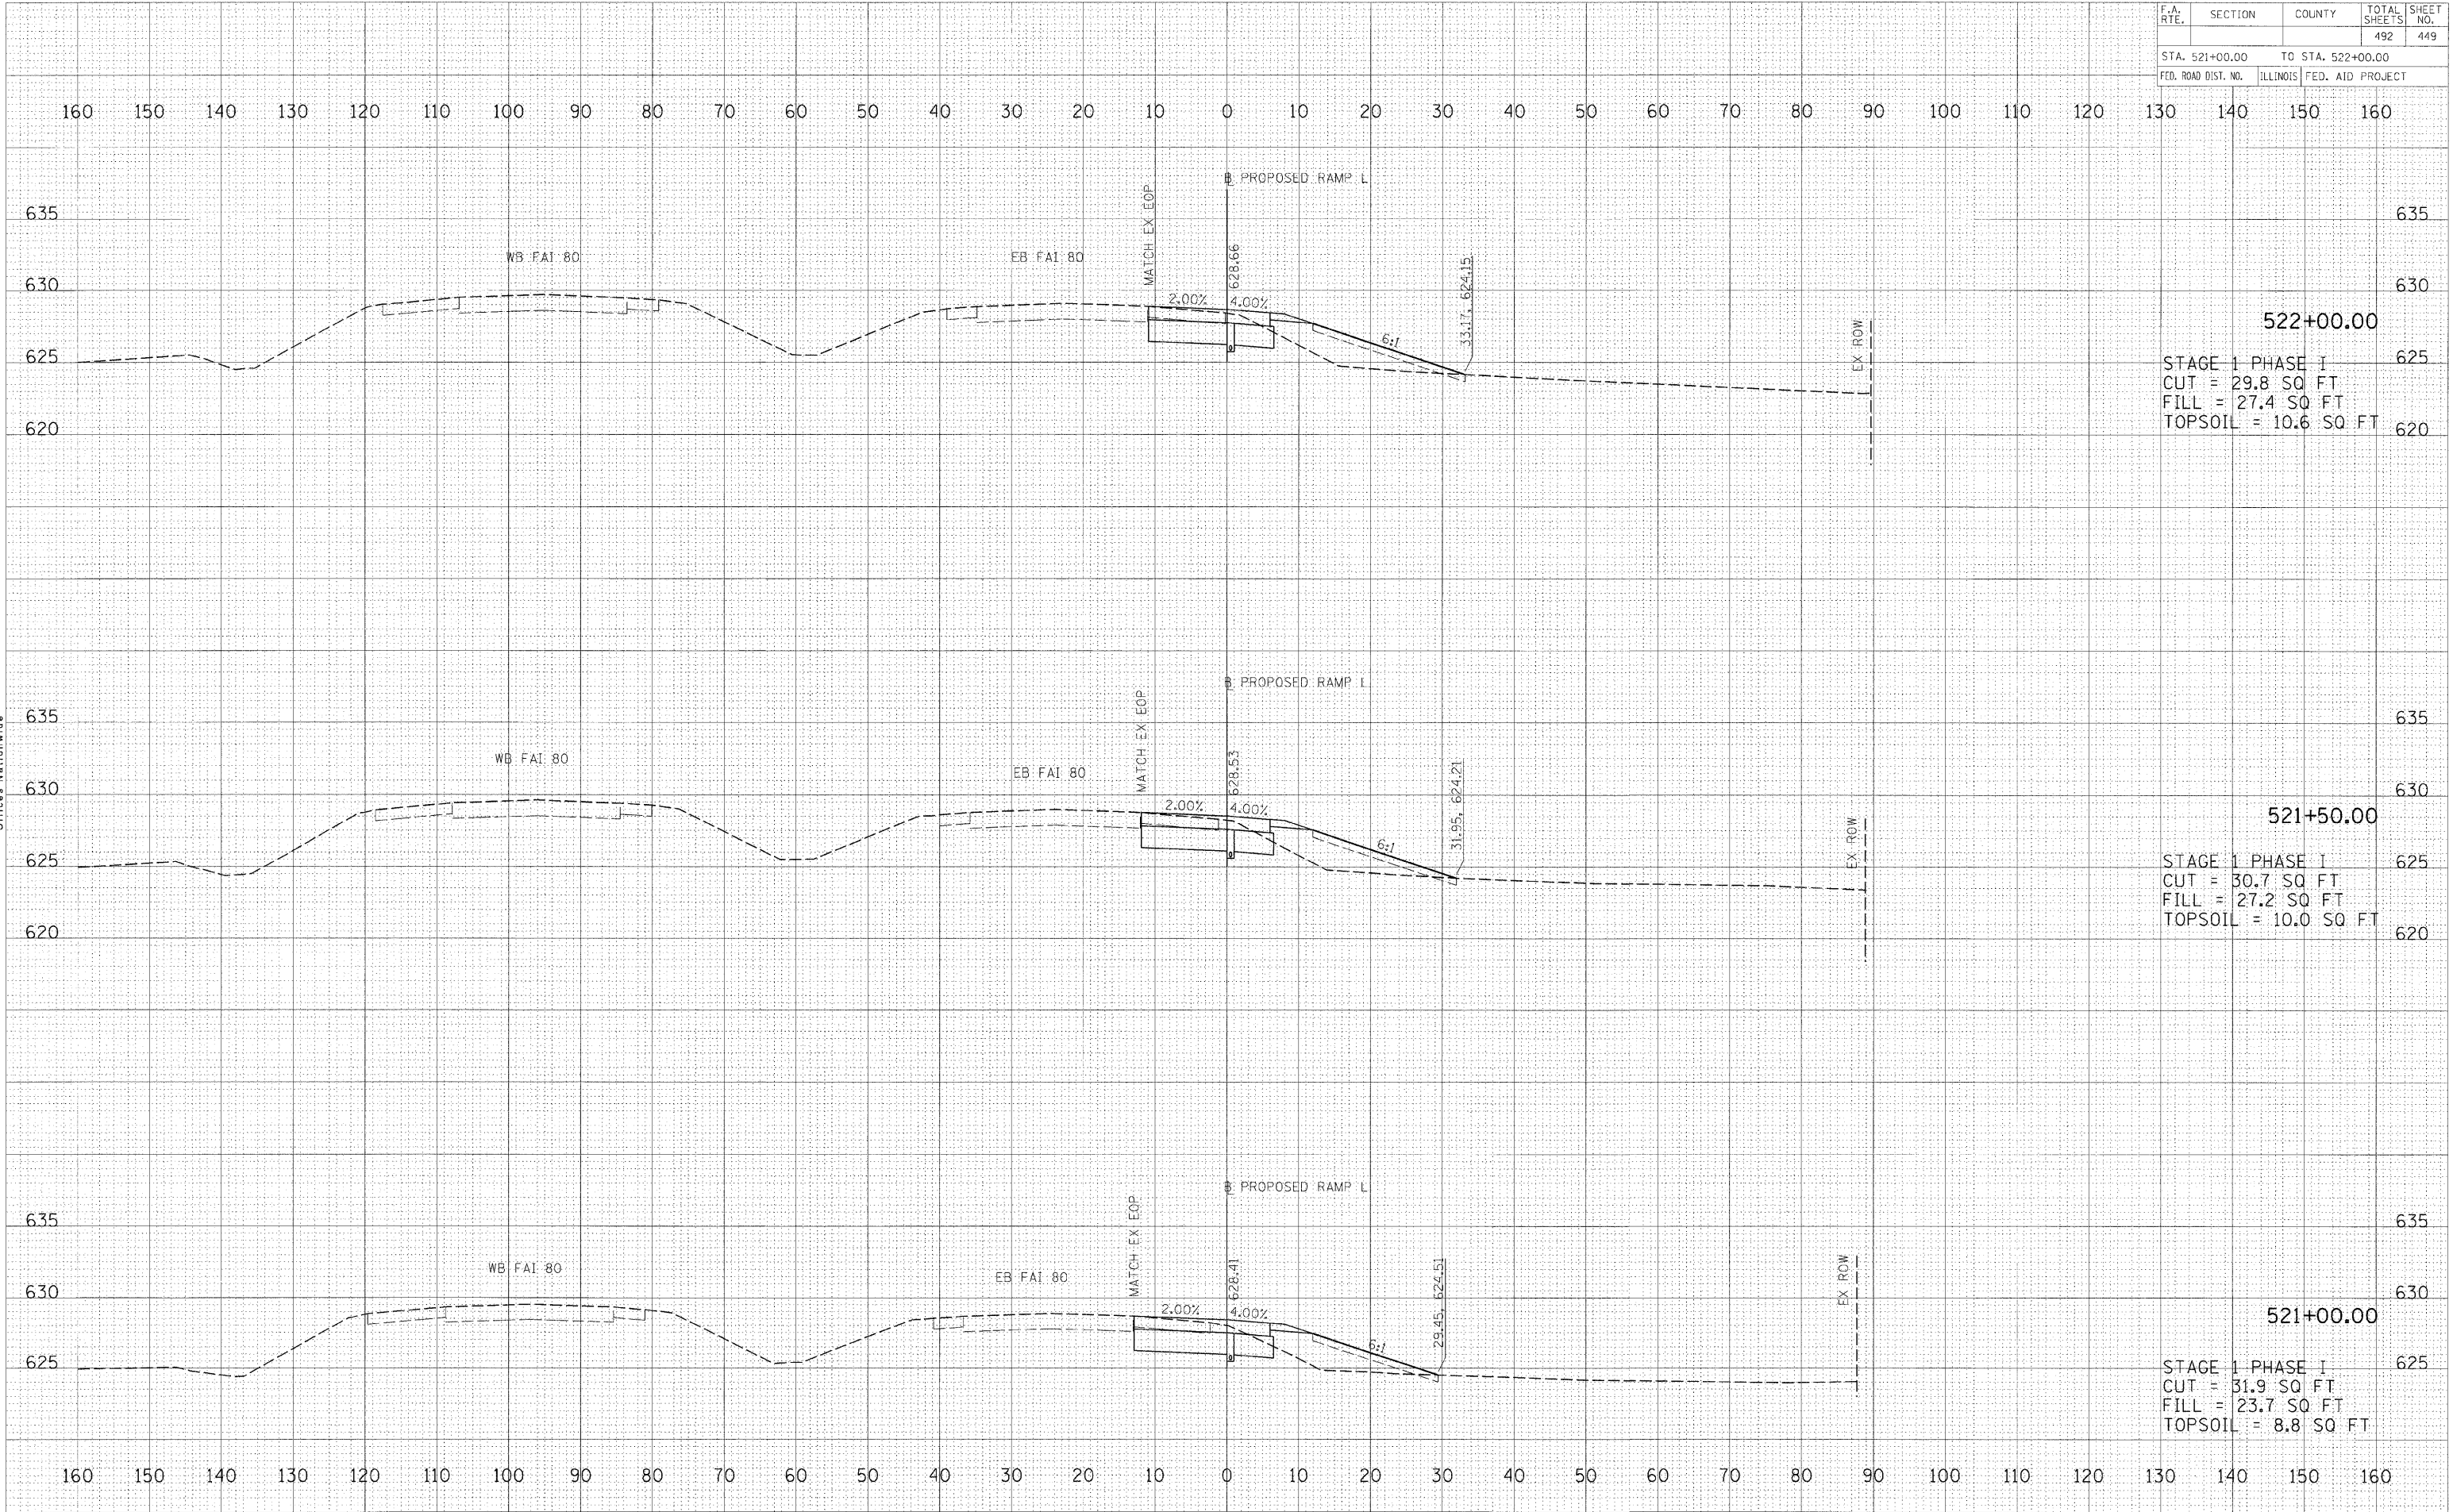

522+00.00  
 STAGE 1 PHASE I  
 CUT = 29.8 SQ FT  
 FILL = 27.4 SQ FT  
 TOPSOIL = 10.6 SQ FT

521+50.00  
 STAGE 1 PHASE I  
 CUT = 30.7 SQ FT  
 FILL = 27.2 SQ FT  
 TOPSOIL = 10.0 SQ FT

521+00.00  
 STAGE 1 PHASE I  
 CUT = 31.9 SQ FT  
 FILL = 23.7 SQ FT  
 TOPSOIL = 8.8 SQ FT

DATE	BY	BY	DATE
DATE	BY	DATE	BY
DATE	BY	DATE	BY

© Copyright Hanson Professional Services, Inc. 2009  
**HANSON** Professional Services, Inc.  
 1525 South Sixth Street  
 Springfield, Illinois 62703-2886  
 Offices Nationwide

DATE	BY	DATE	BY
DATE	BY	DATE	BY
DATE	BY	DATE	BY

PLOT DATE = 12/23/2009  
 FILE NAME = I:\V2\Job\66542\015\CADD\Road\Sheet\RF-521+00.00.dwg  
 PLOT SCALE = 1/8" = 1'-0"  
 USER NAME = JohnB09144