


F.A. RTE.	SECTION	COUNTY	TOTAL SHEETS	SHEET NO.
			492	451
STA. 524+00.00 TO STA. 525+00.00				
FED. ROAD DIST. NO.		ILLINOIS FED. AID PROJECT		

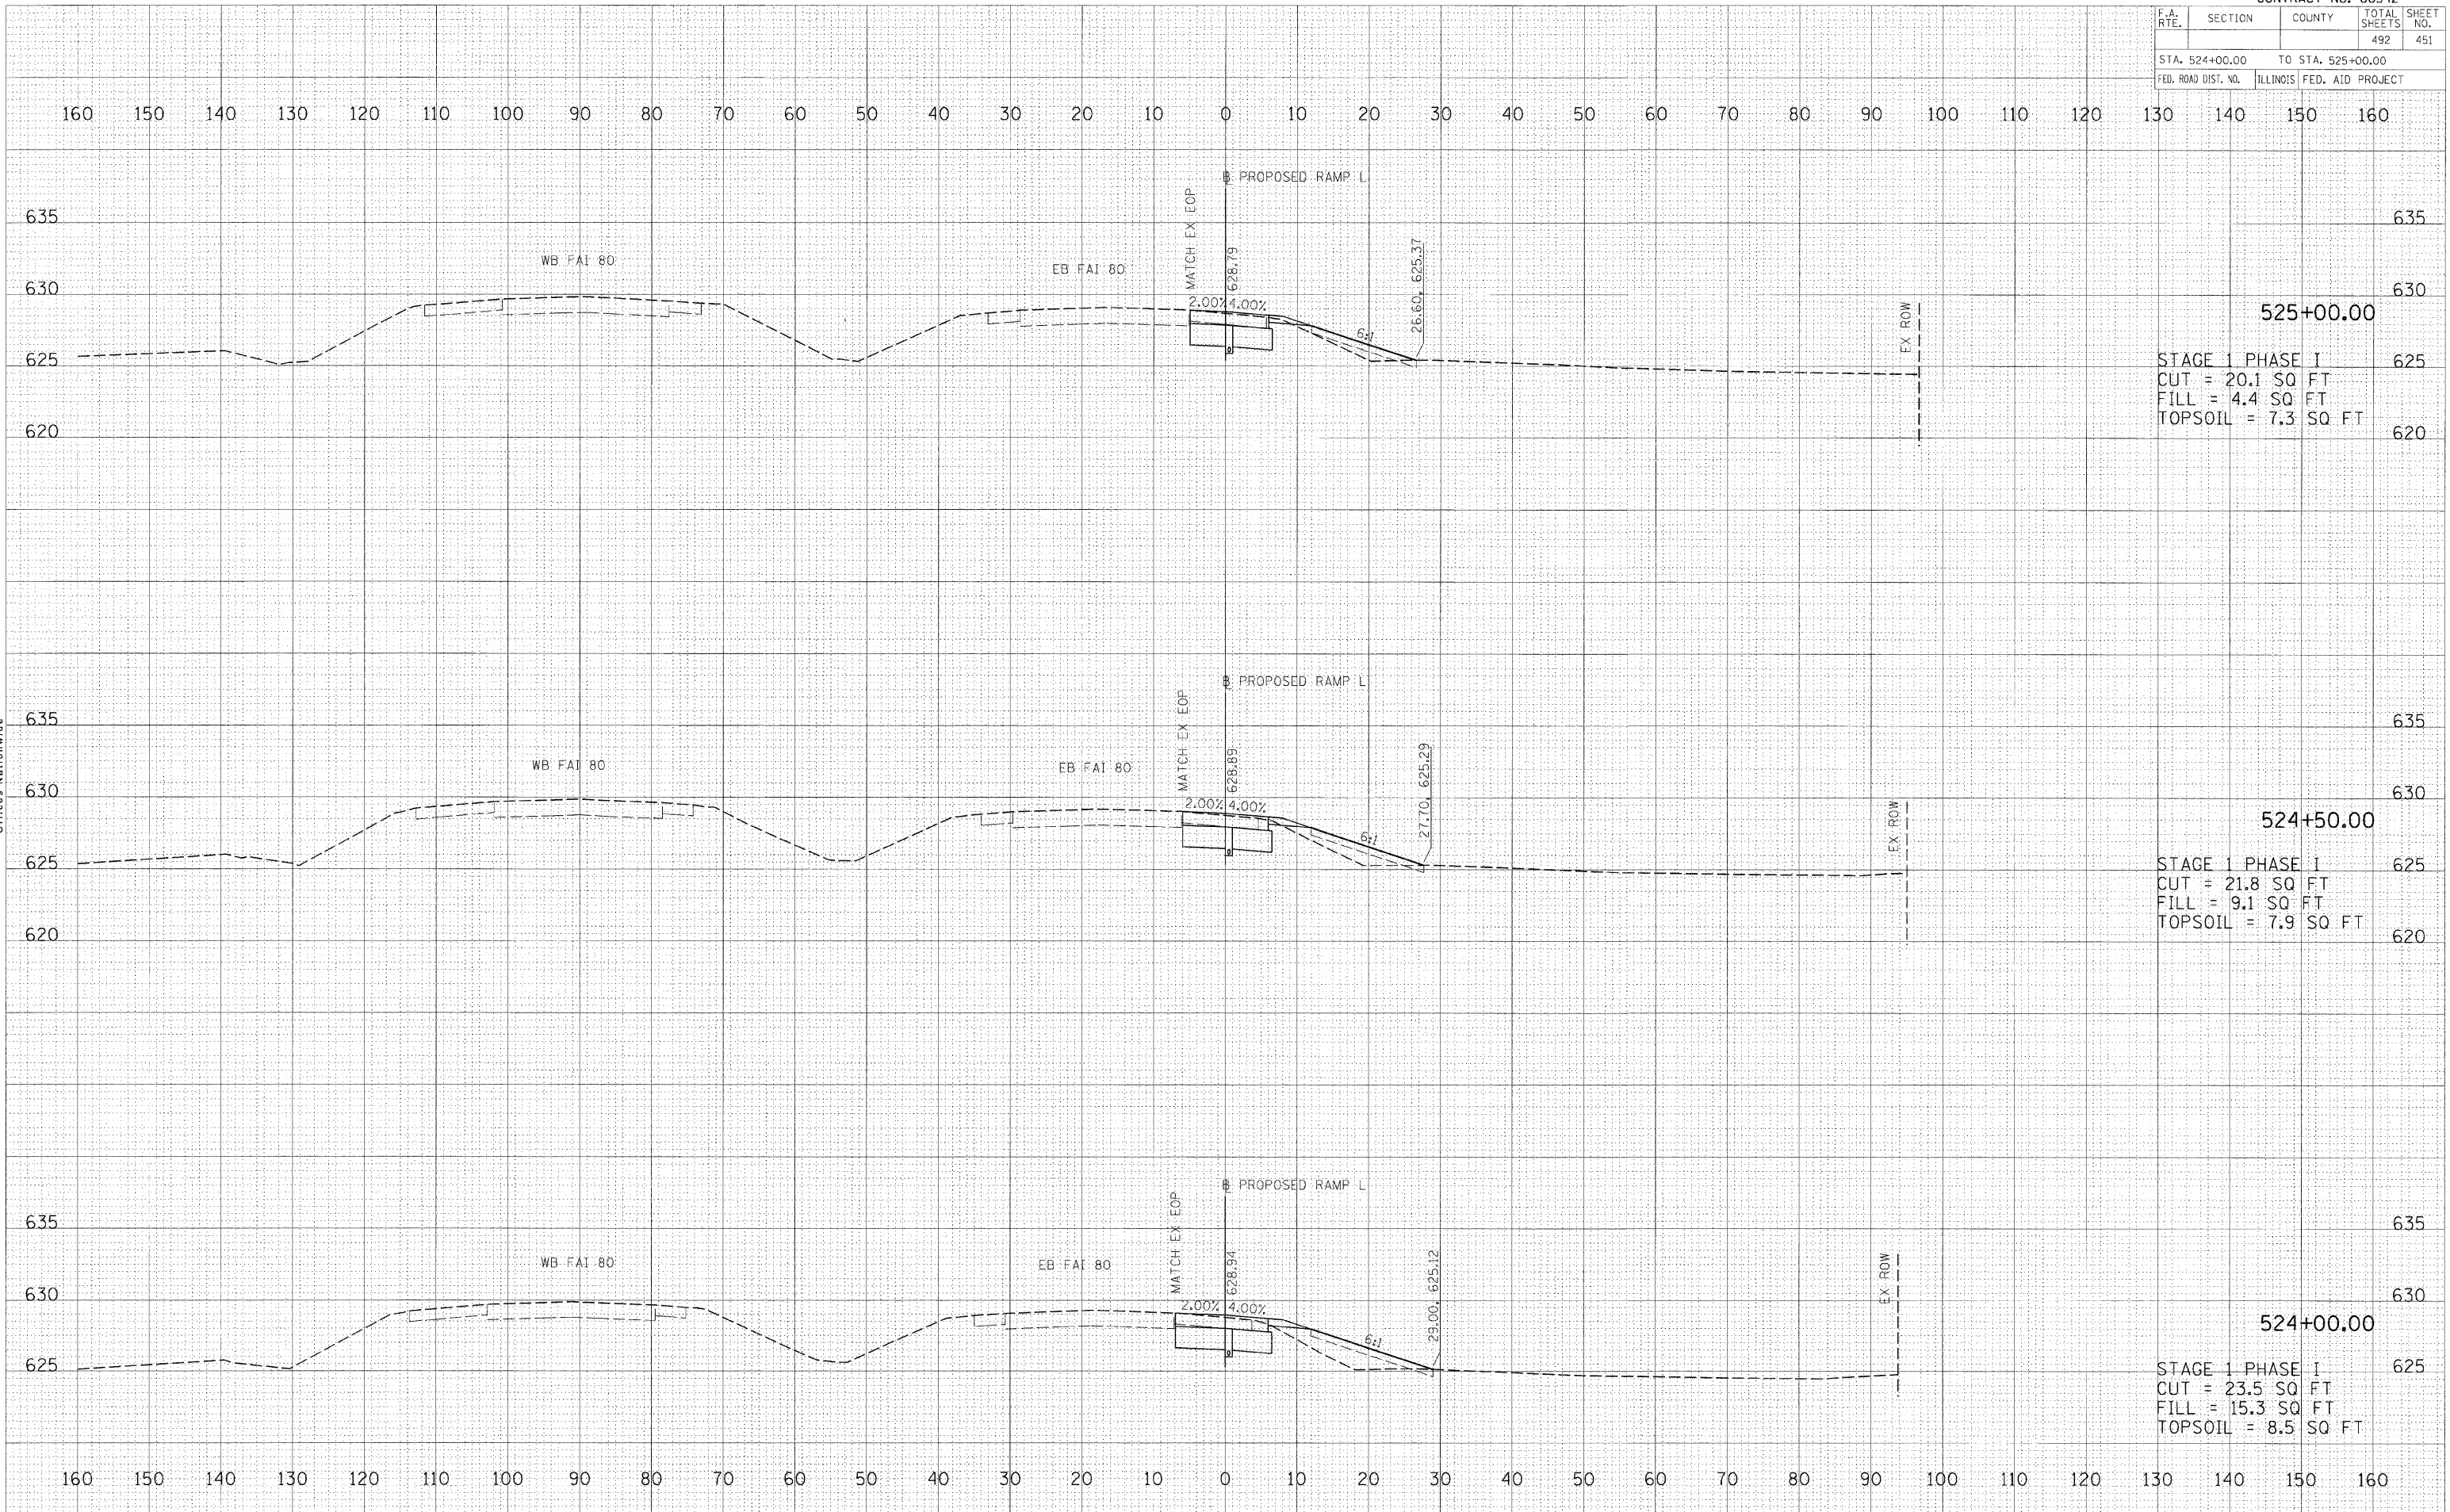

DATE	
BY	
BT	
DATE	
BY	
BT	
DATE	
BY	
BT	
DATE	
BY	
BT	

© Copyright Hanson Professional Services Inc. 2009
HANSON PROFESSIONAL SERVICES INC.
 1525 South Sixth Street
 Springfield, Illinois 62703-2886
 Offices Nationwide

DATE	
BY	
BT	
DATE	
BY	
BT	
DATE	
BY	
BT	
DATE	
BY	
BT	

PLOT DATE : 12/23/2009
 FILE NAME : I:\V\005\6524015\CAJUN\Road\Sheet\PROPOSED RAMP L.dwg
 PLOT SCALE : 1/4" = 1'-0"
 USER NAME : John@0914