


F.A. RTE.	SECTION	COUNTY	TOTAL SHEETS	SHEET NO.
			492	452
STA. 525+50.00 TO STA. 526+50.00				
FED. ROAD DIST. NO.		ILLINOIS	FED. AID PROJECT	

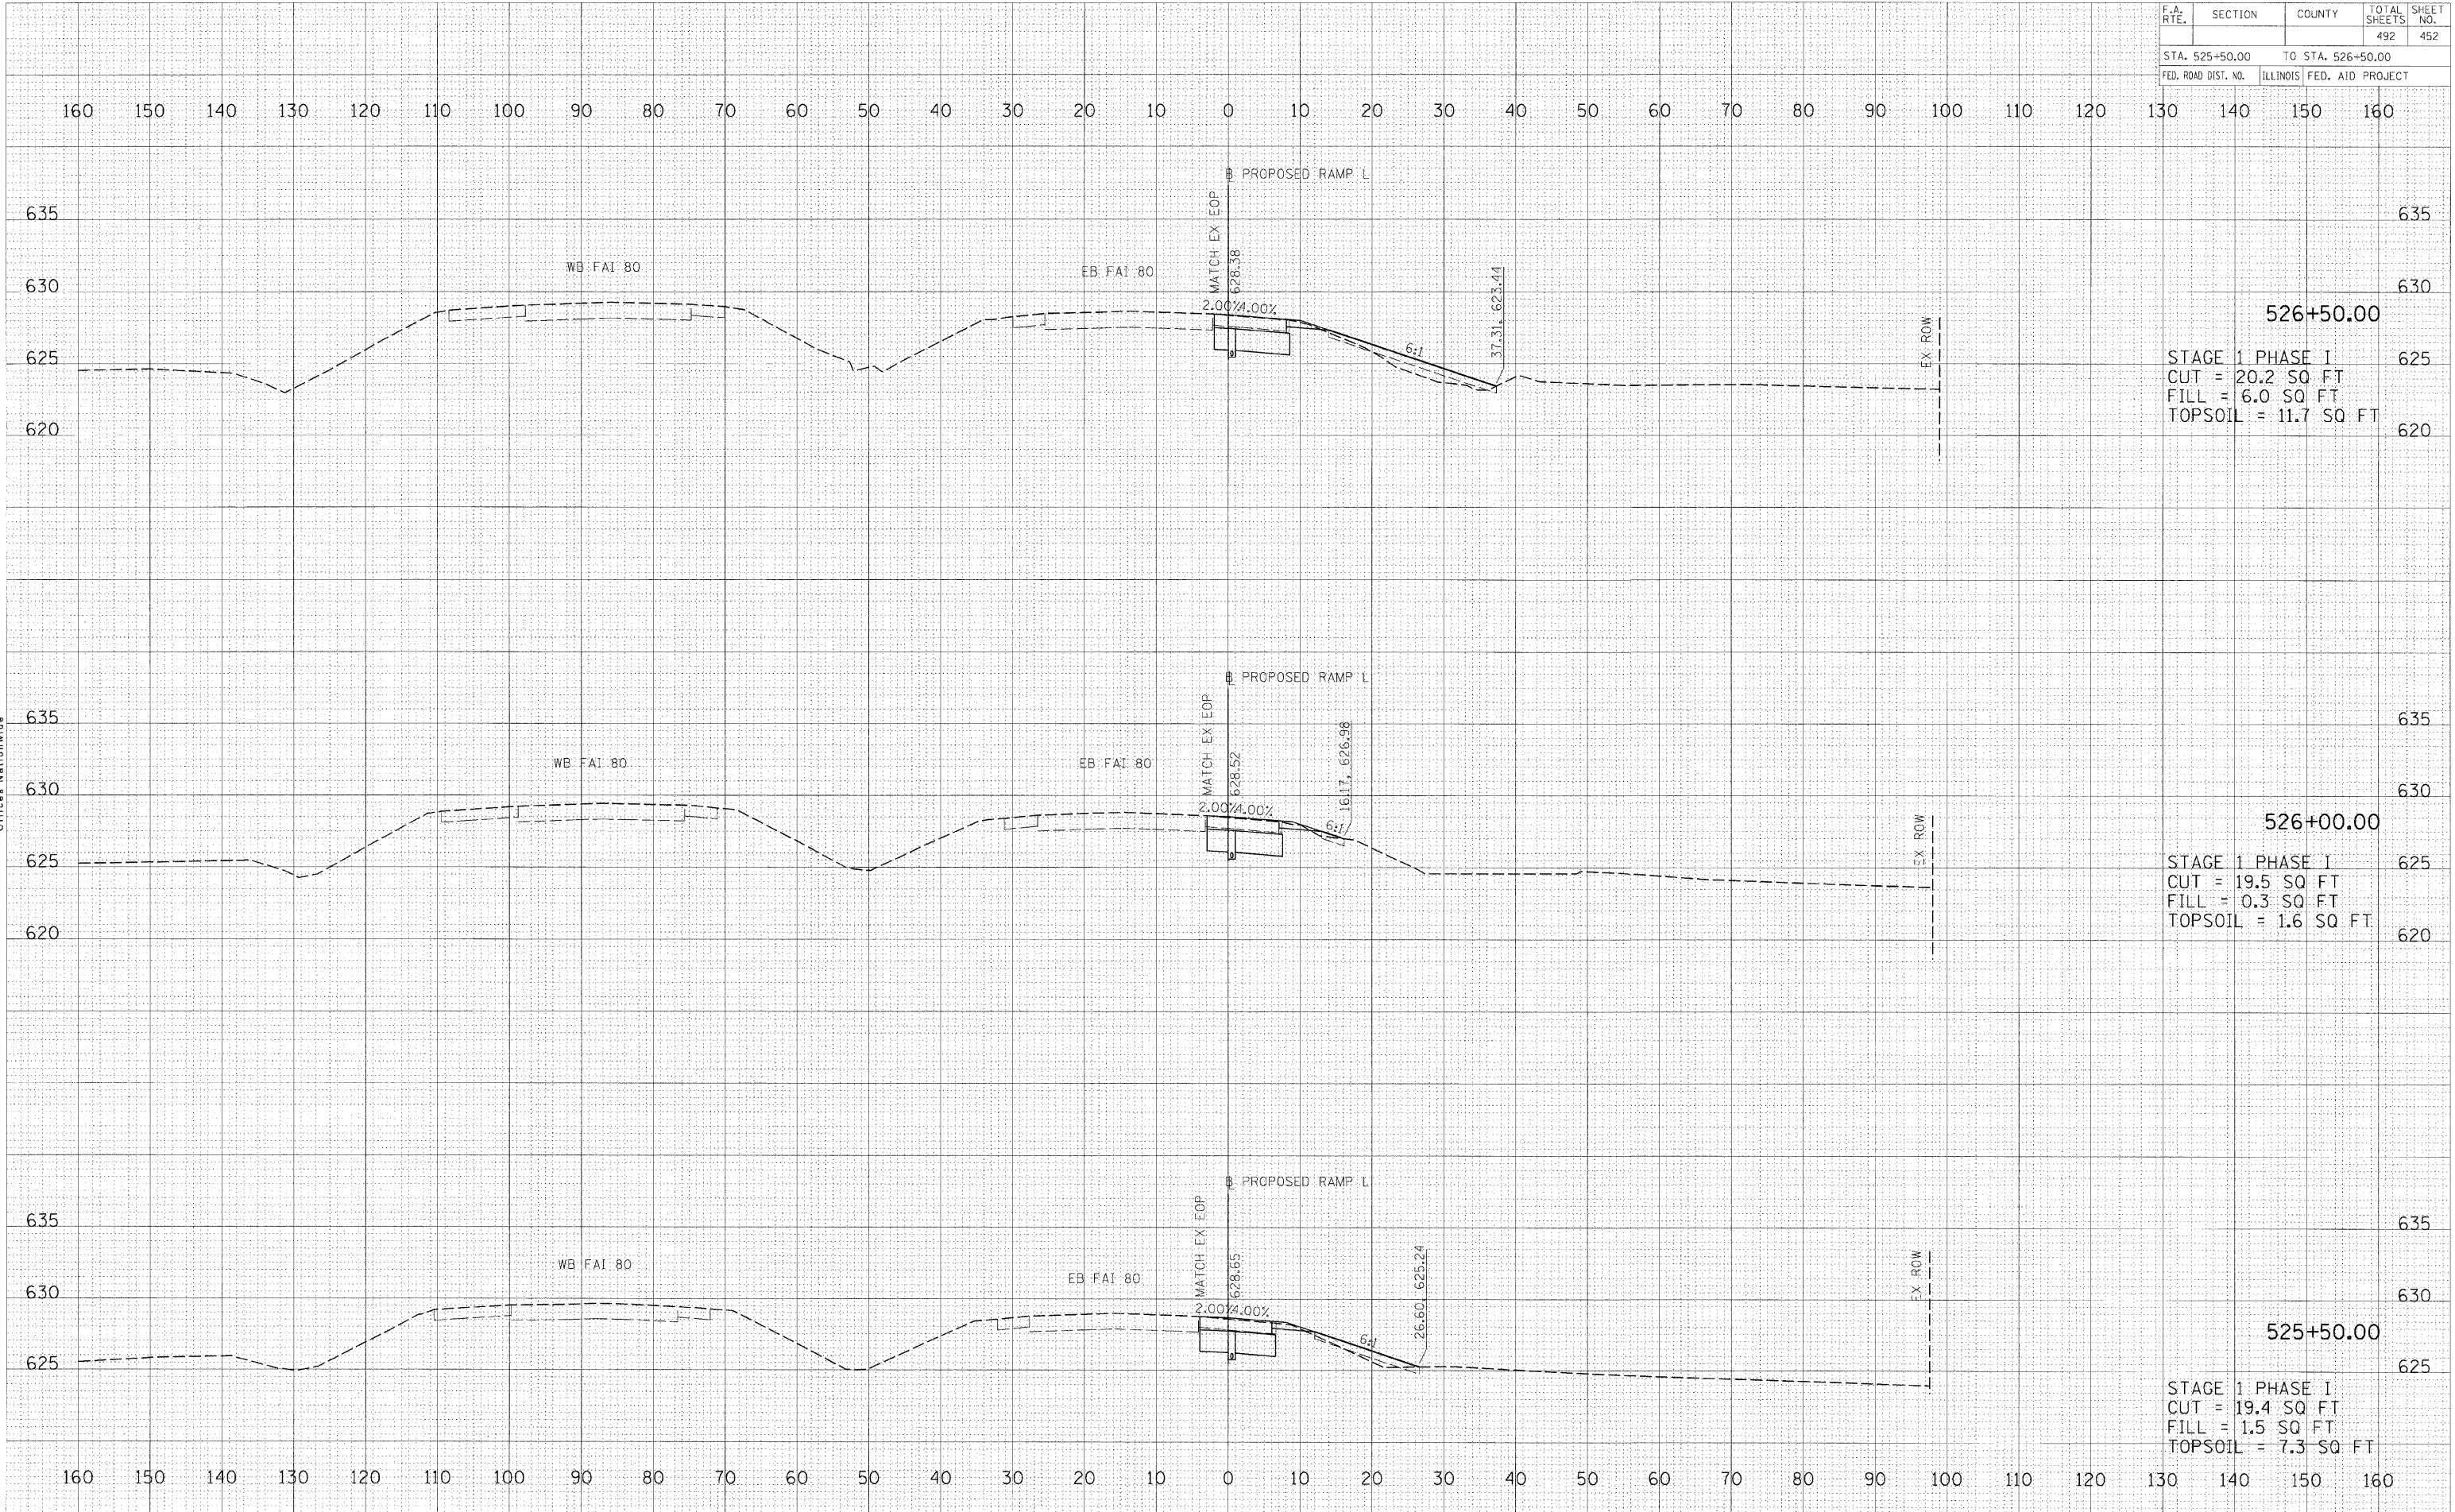

STAGE 1 PHASE I
 CUT = 20.2 SQ FT
 FILL = 6.0 SQ FT
 TOPSOIL = 11.7 SQ FT

STAGE 1 PHASE I
 CUT = 19.5 SQ FT
 FILL = 0.3 SQ FT
 TOPSOIL = 1.6 SQ FT

STAGE 1 PHASE I
 CUT = 19.4 SQ FT
 FILL = 1.5 SQ FT
 TOPSOIL = 7.3 SQ FT

FINAL SURVEY DATE: _____ BY: _____

NOTE BOOK NO. _____

AREAS CHECKED _____

ORIGINAL SURVEY DATE: _____ BY: _____

NOTE BOOK NO. _____

AREAS CHECKED _____

PLOT DATE = 12/23/2009
 FILE NAME = I:\Projects\66542\15\CADD\Road\Sheet\PROPOSED RAMP L.dwg
 PLOT SCALE = 1/8" = 1'-0"
 USER NAME = John@20144

© Copyright Hanson Professional Services Inc. 2009
HANSON
 Hanson Professional Services Inc.
 1526 South Sixth Street
 Springfield, Illinois 62703-2888
 Offices Nationwide