


| F.A. RTE. | SECTION | COUNTY | TOTAL SHEETS | SHEET NO. |
|---------------------|---------|---------------------------|--------------|-----------|
| 80 | 50-3HBK | LASALLE | 492 | 454 |
| STA. 96+00.00 | | TO STA. 96+12.42 | | |
| FED. ROAD DIST. NO. | | ILLINOIS FED. AID PROJECT | | |

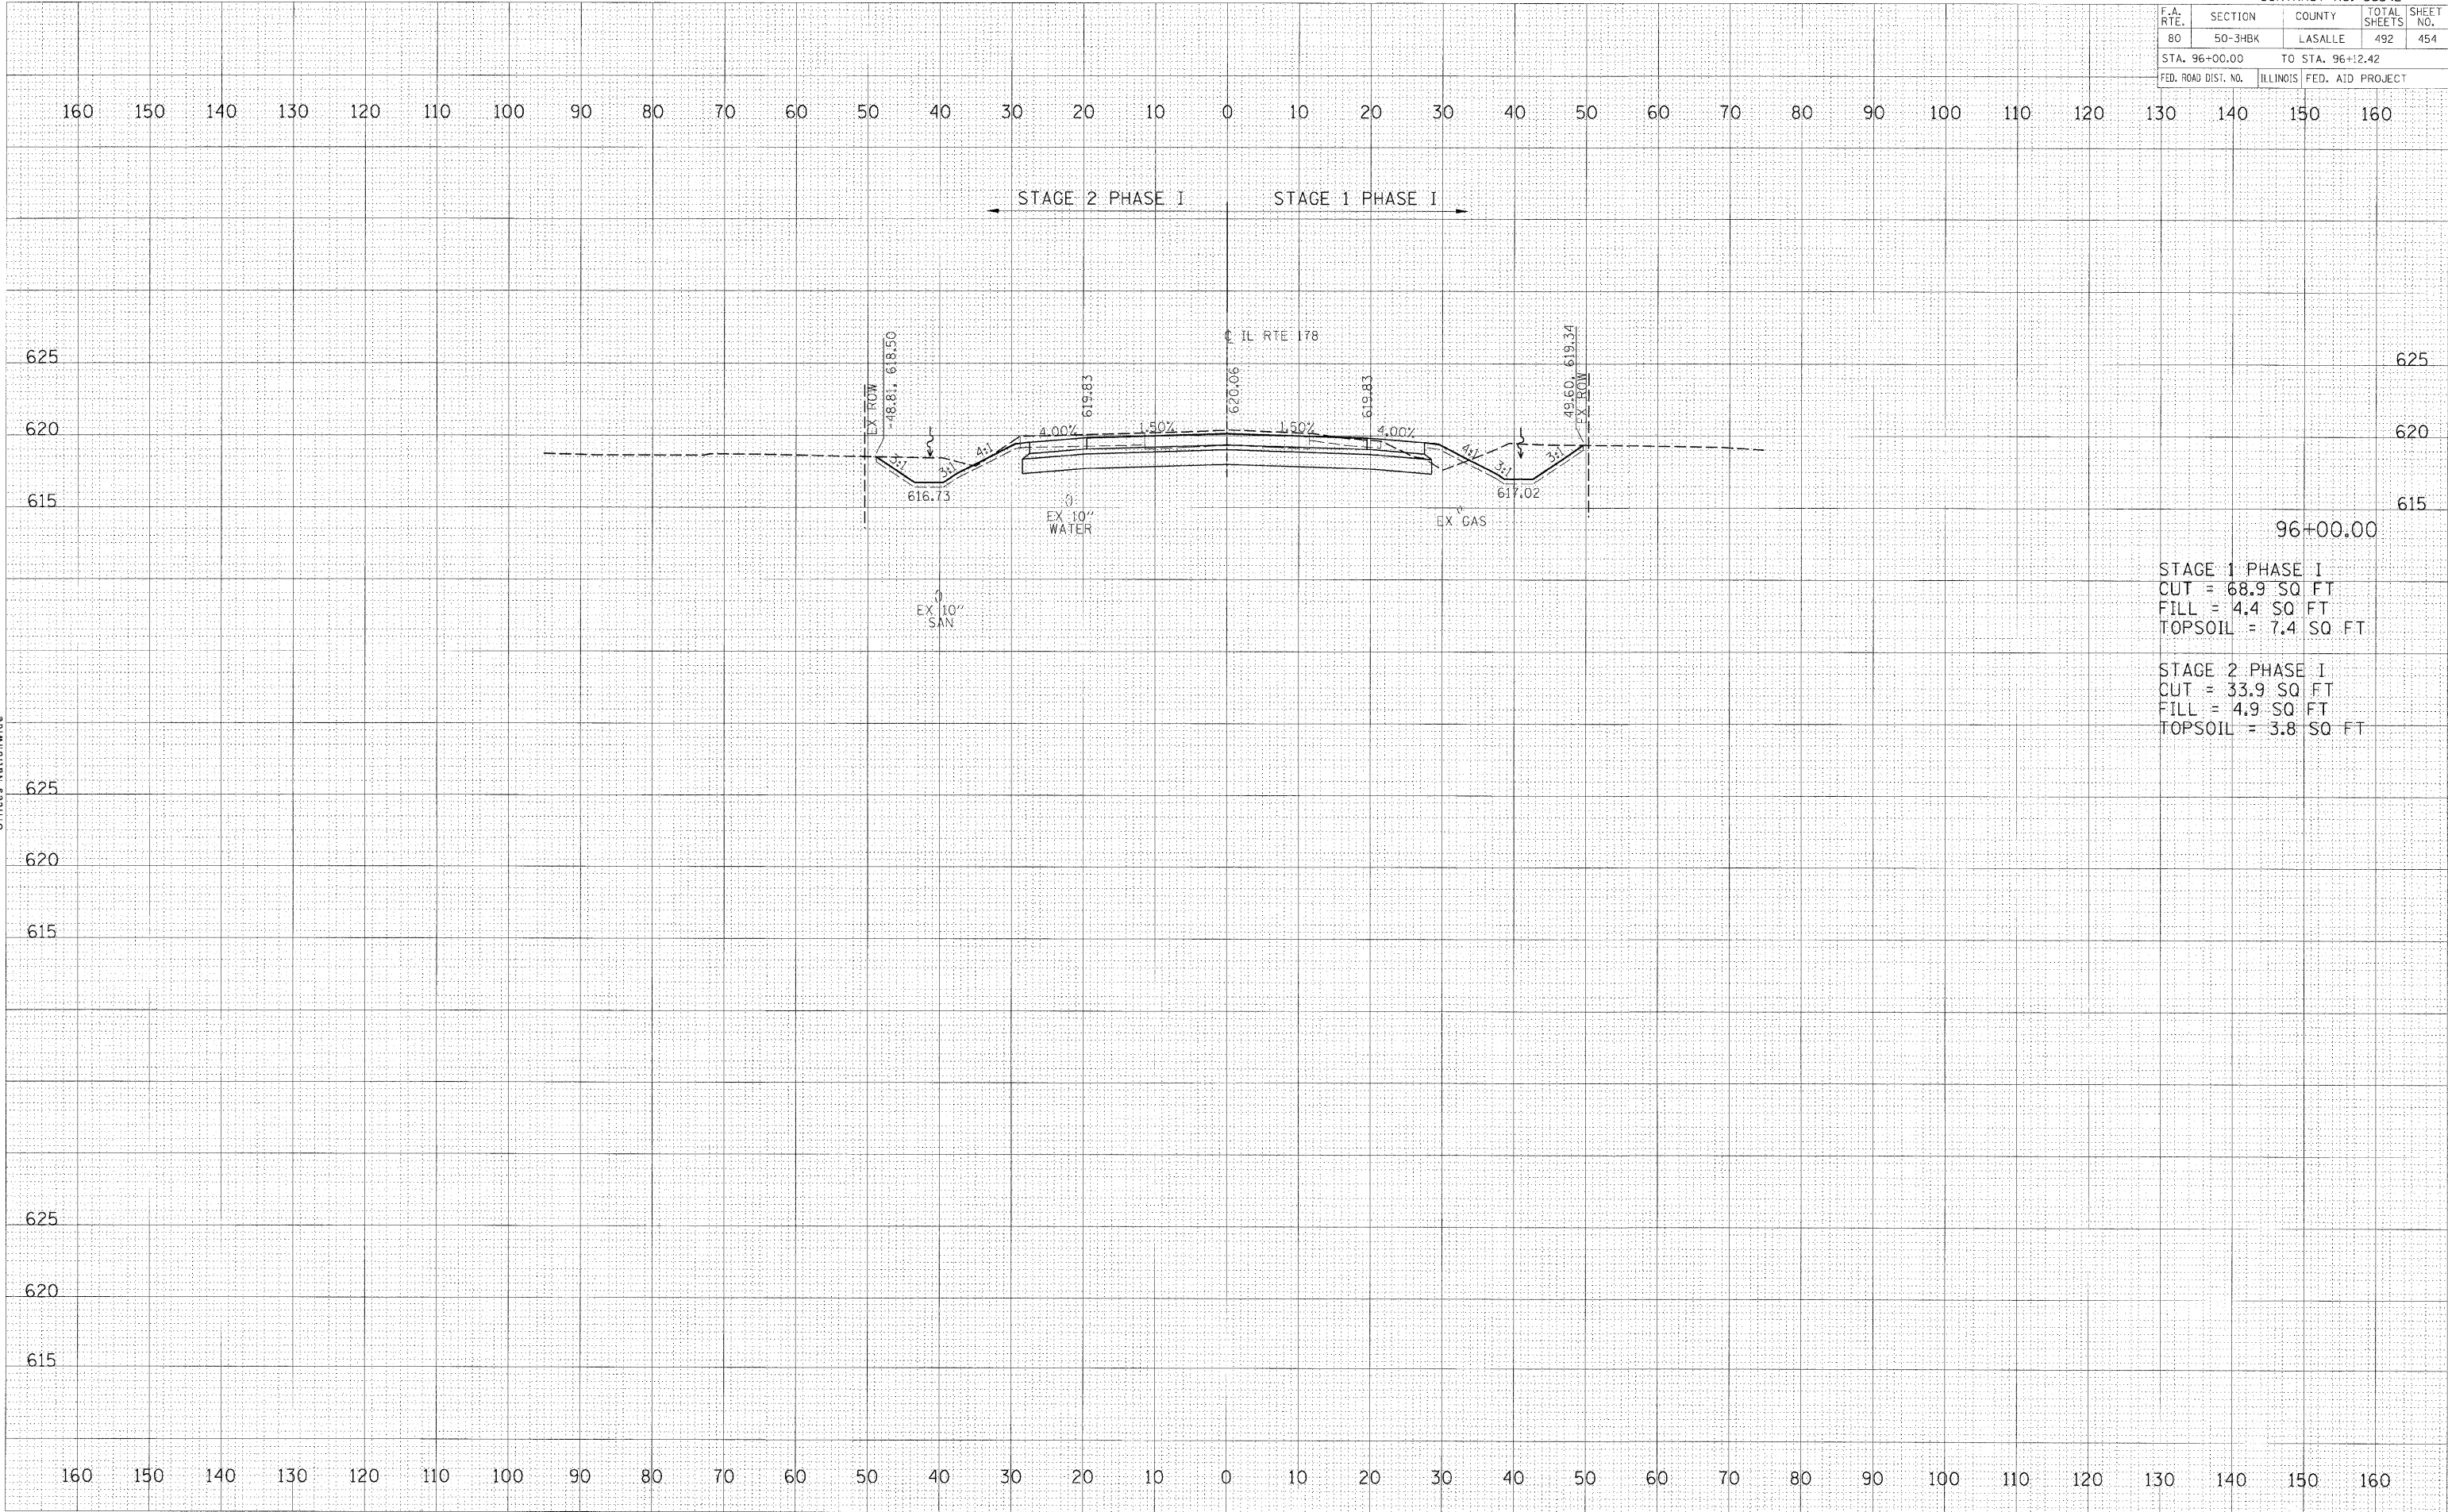

| Station | CUT (SQ FT) | FILL (SQ FT) | TOPSOIL (SQ FT) |
|----------|-------------|--------------|-----------------|
| 96+00.00 | 68.9 | 4.4 | 7.4 |
| 96+00.00 | 33.9 | 4.9 | 3.8 |

| DATE | BY |
|------|----|
| | |
| | |
| | |
| | |
| | |
| | |
| | |
| | |
| | |

© Copyright Hanson Professional Services, Inc. 2009
HANSON Professional Services, Inc.
 1525 South Sixth Street
 Springfield, Illinois 62703-2886
 Offices Nationwide

| DATE | BY |
|------|----|
| | |
| | |
| | |
| | |
| | |
| | |
| | |
| | |
| | |

PLOT DATE : 12/23/2009
 FILE NAME : I:\95\95\9552015\CAUDON\Road\Sheet\96+00.dwg
 PLOT SCALE : 1/8"=1'-0"
 USER NAME : John@0944