


F.A. RTE.	SECTION	COUNTY	TOTAL SHEETS	SHEET NO.
80	50-3BK	LASALLE	492	461
STA. 105+25.00		TO STA. 106+00.00		
FED. ROAD DIST. NO.		ILLINOIS FED. AID PROJECT		

DATE	
BY	
FINAL SURVEY	
NOTE BOOK	
AREAS CHECKED	
NO.	

© Copyright Hanson Professional Services Inc. 2009
HANSON
 Hanson Professional Services Inc.
 1525 South Sixth Street
 Springfield, Illinois 62703-2886
 Offices Nationwide

DATE	
BY	
ORIGINAL SURVEY	
AREAS CHECKED	
NO.	

PLOT DATE = 12/23/2009
 FILE NAME = I:\AES\054\2522015\CADD\Road\Sheet\105+25.00.dwg
 PLOT SCALE = 1/4" = 100'
 USER NAME = John@0914

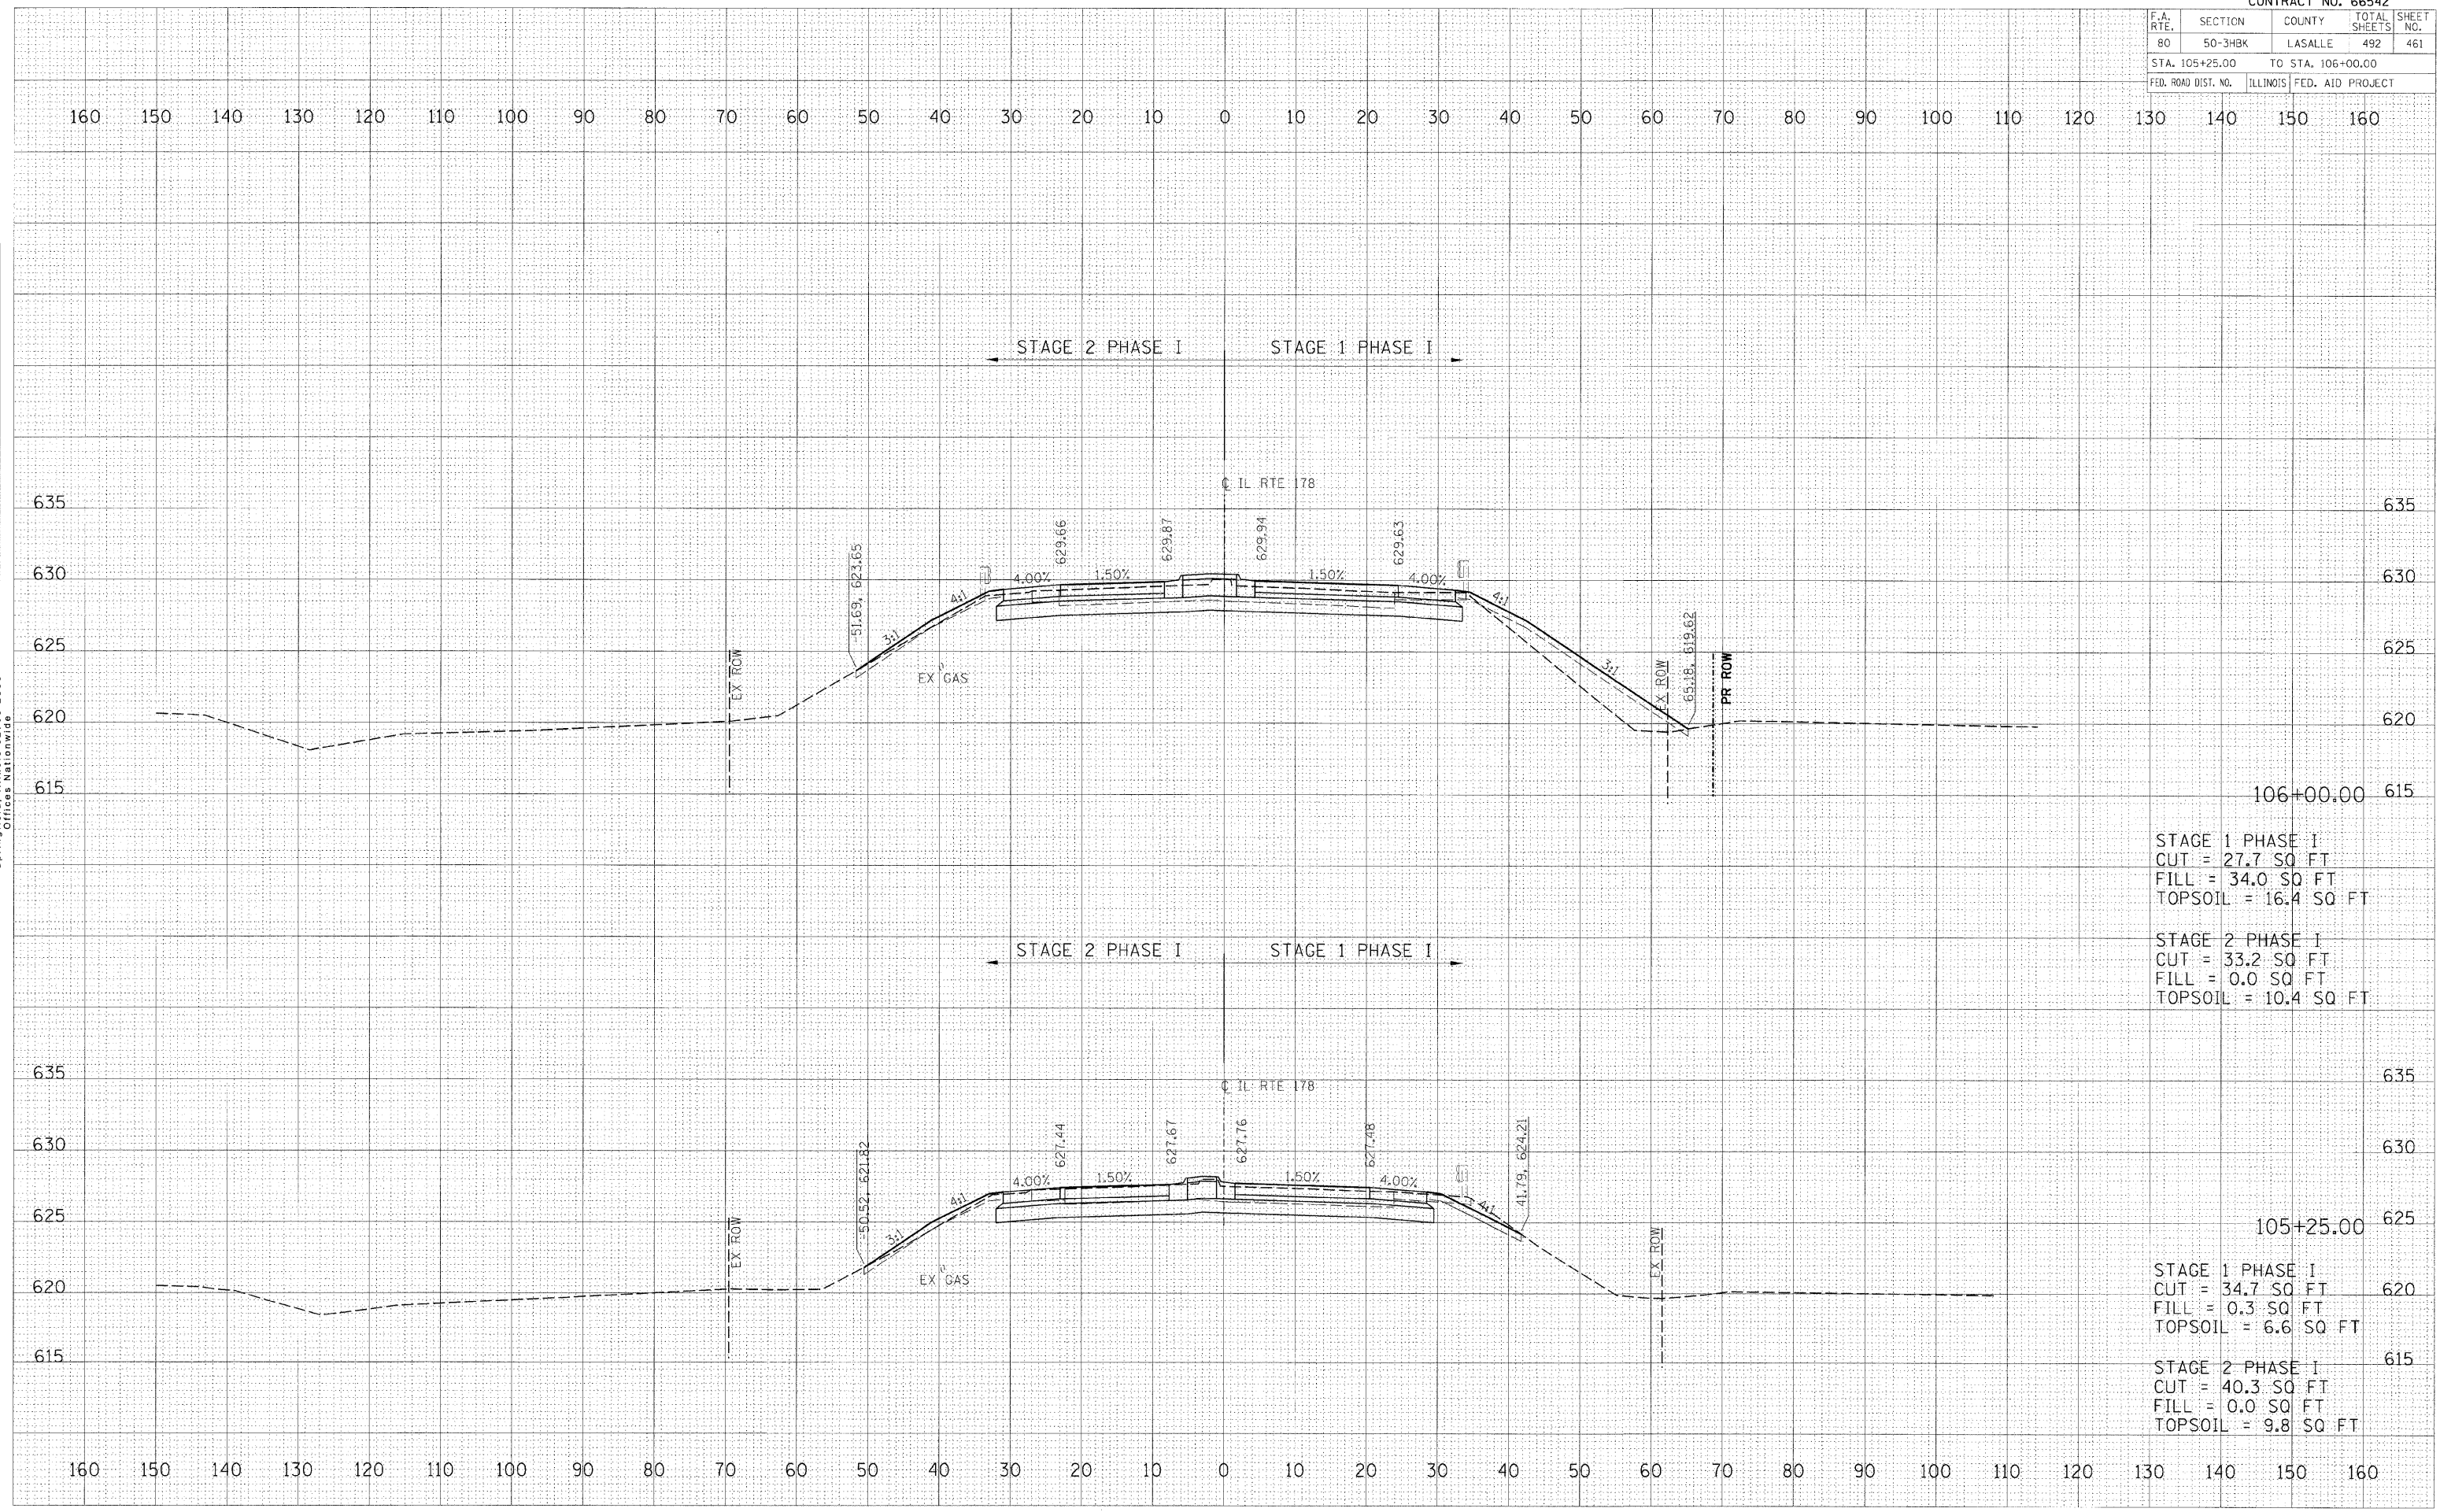

STAGE 1 PHASE I	CUT = 27.7 SQ FT
	FILL = 34.0 SQ FT
	TOPSOIL = 16.4 SQ FT
STAGE 2 PHASE I	CUT = 33.2 SQ FT
	FILL = 0.0 SQ FT
	TOPSOIL = 10.4 SQ FT

STAGE 1 PHASE I	CUT = 34.7 SQ FT
	FILL = 0.3 SQ FT
	TOPSOIL = 6.6 SQ FT
STAGE 2 PHASE I	CUT = 40.3 SQ FT
	FILL = 0.0 SQ FT
	TOPSOIL = 9.8 SQ FT