


F.A. RTE.	SECTION	COUNTY	TOTAL SHEETS	SHEET NO.
80	50-3HBK	LASALLE	492	463
STA. 108+00.00 TO STA. 108+84.53				
FED. ROAD DIST. NO.			ILLINOIS FED. AID PROJECT	

INTERSECTION OMISSION  
STA 108+91.36 TO STA 110+87.31

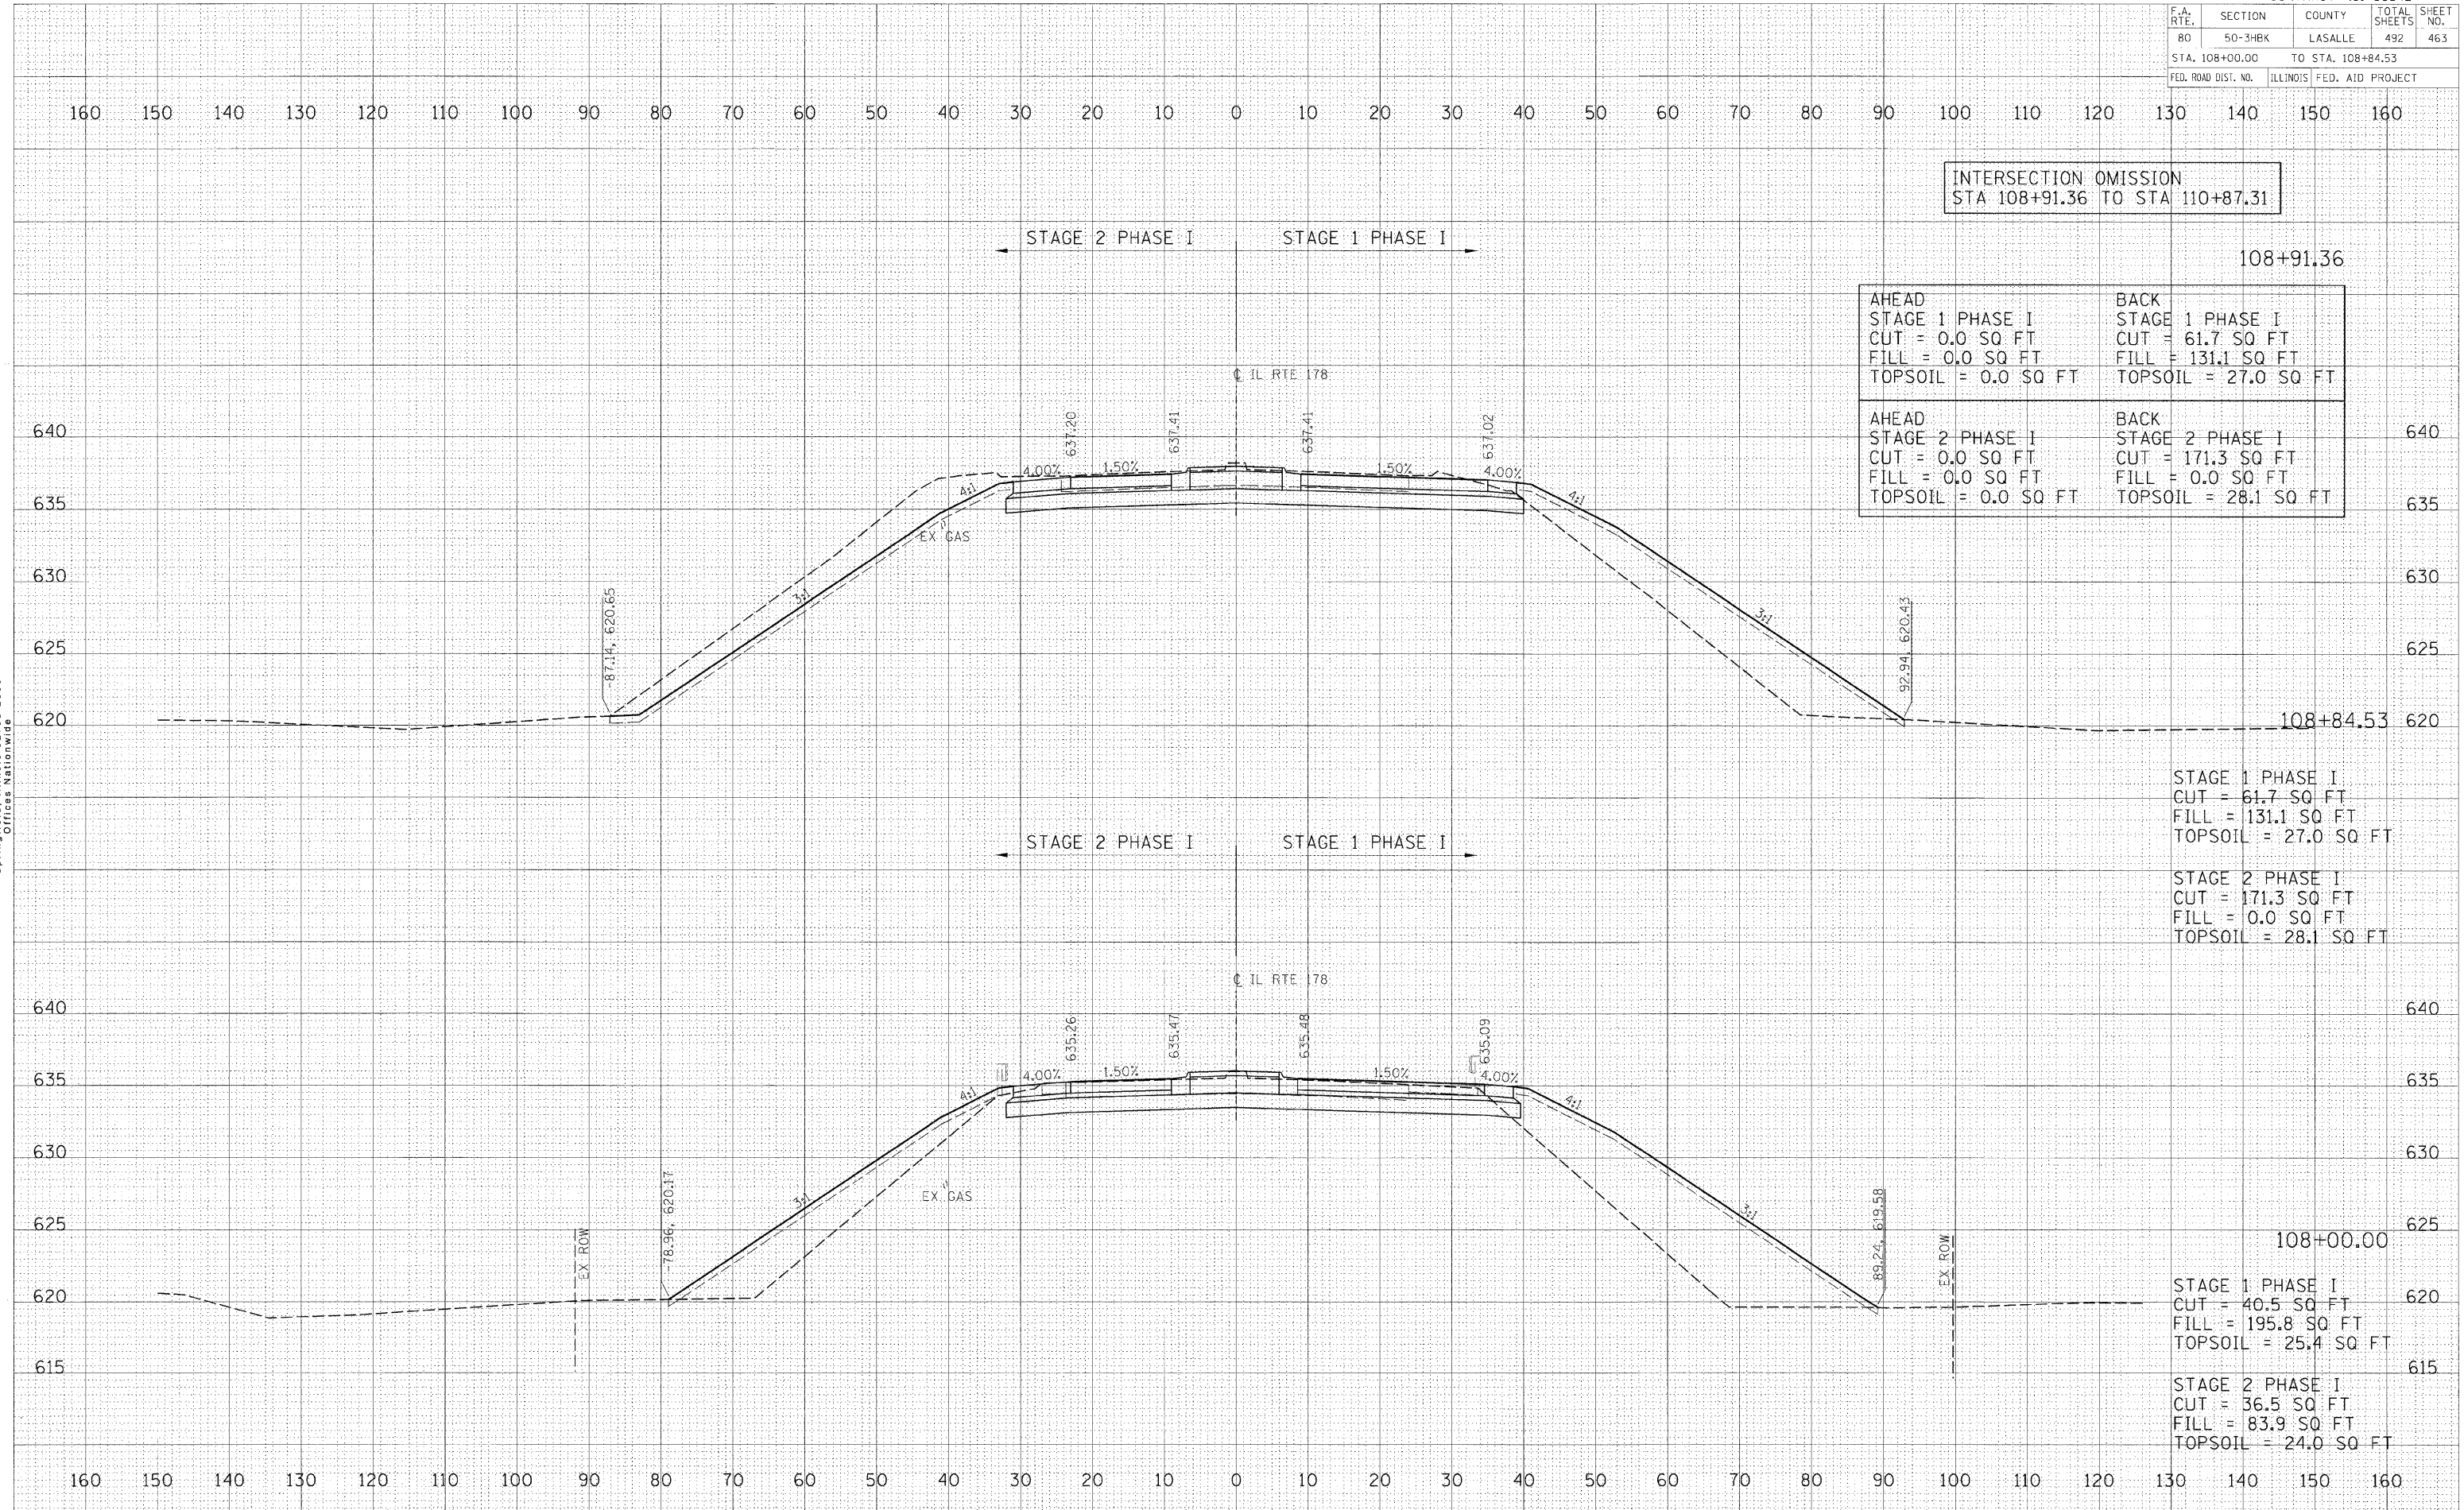

108+91.36	
AHEAD	BACK
STAGE 1 PHASE I	STAGE 1 PHASE I
CUT = 0.0 SQ FT	CUT = 61.7 SQ FT
FILL = 0.0 SQ FT	FILL = 131.1 SQ FT
TOPSOIL = 0.0 SQ FT	TOPSOIL = 27.0 SQ FT
AHEAD	BACK
STAGE 2 PHASE I	STAGE 2 PHASE I
CUT = 0.0 SQ FT	CUT = 171.3 SQ FT
FILL = 0.0 SQ FT	FILL = 0.0 SQ FT
TOPSOIL = 0.0 SQ FT	TOPSOIL = 28.1 SQ FT

STAGE 1 PHASE I	CUT = 61.7 SQ FT
	FILL = 131.1 SQ FT
	TOPSOIL = 27.0 SQ FT
STAGE 2 PHASE I	CUT = 171.3 SQ FT
	FILL = 0.0 SQ FT
	TOPSOIL = 28.1 SQ FT

STAGE 1 PHASE I	CUT = 40.5 SQ FT
	FILL = 195.8 SQ FT
	TOPSOIL = 25.4 SQ FT
STAGE 2 PHASE I	CUT = 36.5 SQ FT
	FILL = 83.9 SQ FT
	TOPSOIL = 24.0 SQ FT

DATE: \_\_\_\_\_ BY: \_\_\_\_\_  
 SURVEYED: \_\_\_\_\_  
 NOTE BOOK: \_\_\_\_\_  
 AREAS CHECKED: \_\_\_\_\_  
 NO.:

**HANSON**  
 HANSON PROFESSIONAL SERVICES INC.  
 1525 South Sixth Street  
 Springfield, Illinois 62703-2886  
 Offices Nationwide

DATE: \_\_\_\_\_ BY: \_\_\_\_\_  
 SURVEYED: \_\_\_\_\_  
 NOTE BOOK: \_\_\_\_\_  
 AREAS CHECKED: \_\_\_\_\_  
 NO.:

PLOT DATE = 12/23/2009  
 FILE NAME = I:\95 jobs\62552013\CAUD\Road\Stage I\108+00.00.dwg  
 PLOT SCALE = 1/8"=1'-0"  
 USER NAME = John@hpr44