


F.A. RTE.	SECTION	COUNTY	TOTAL SHEETS	SHEET NO.
80	50-3HBK	LASALLE	492	465
STA. 111+52.74 TO STA. 112+00.00				
FED. ROAD DIST. NO.			ILLINOIS FED. AID PROJECT	

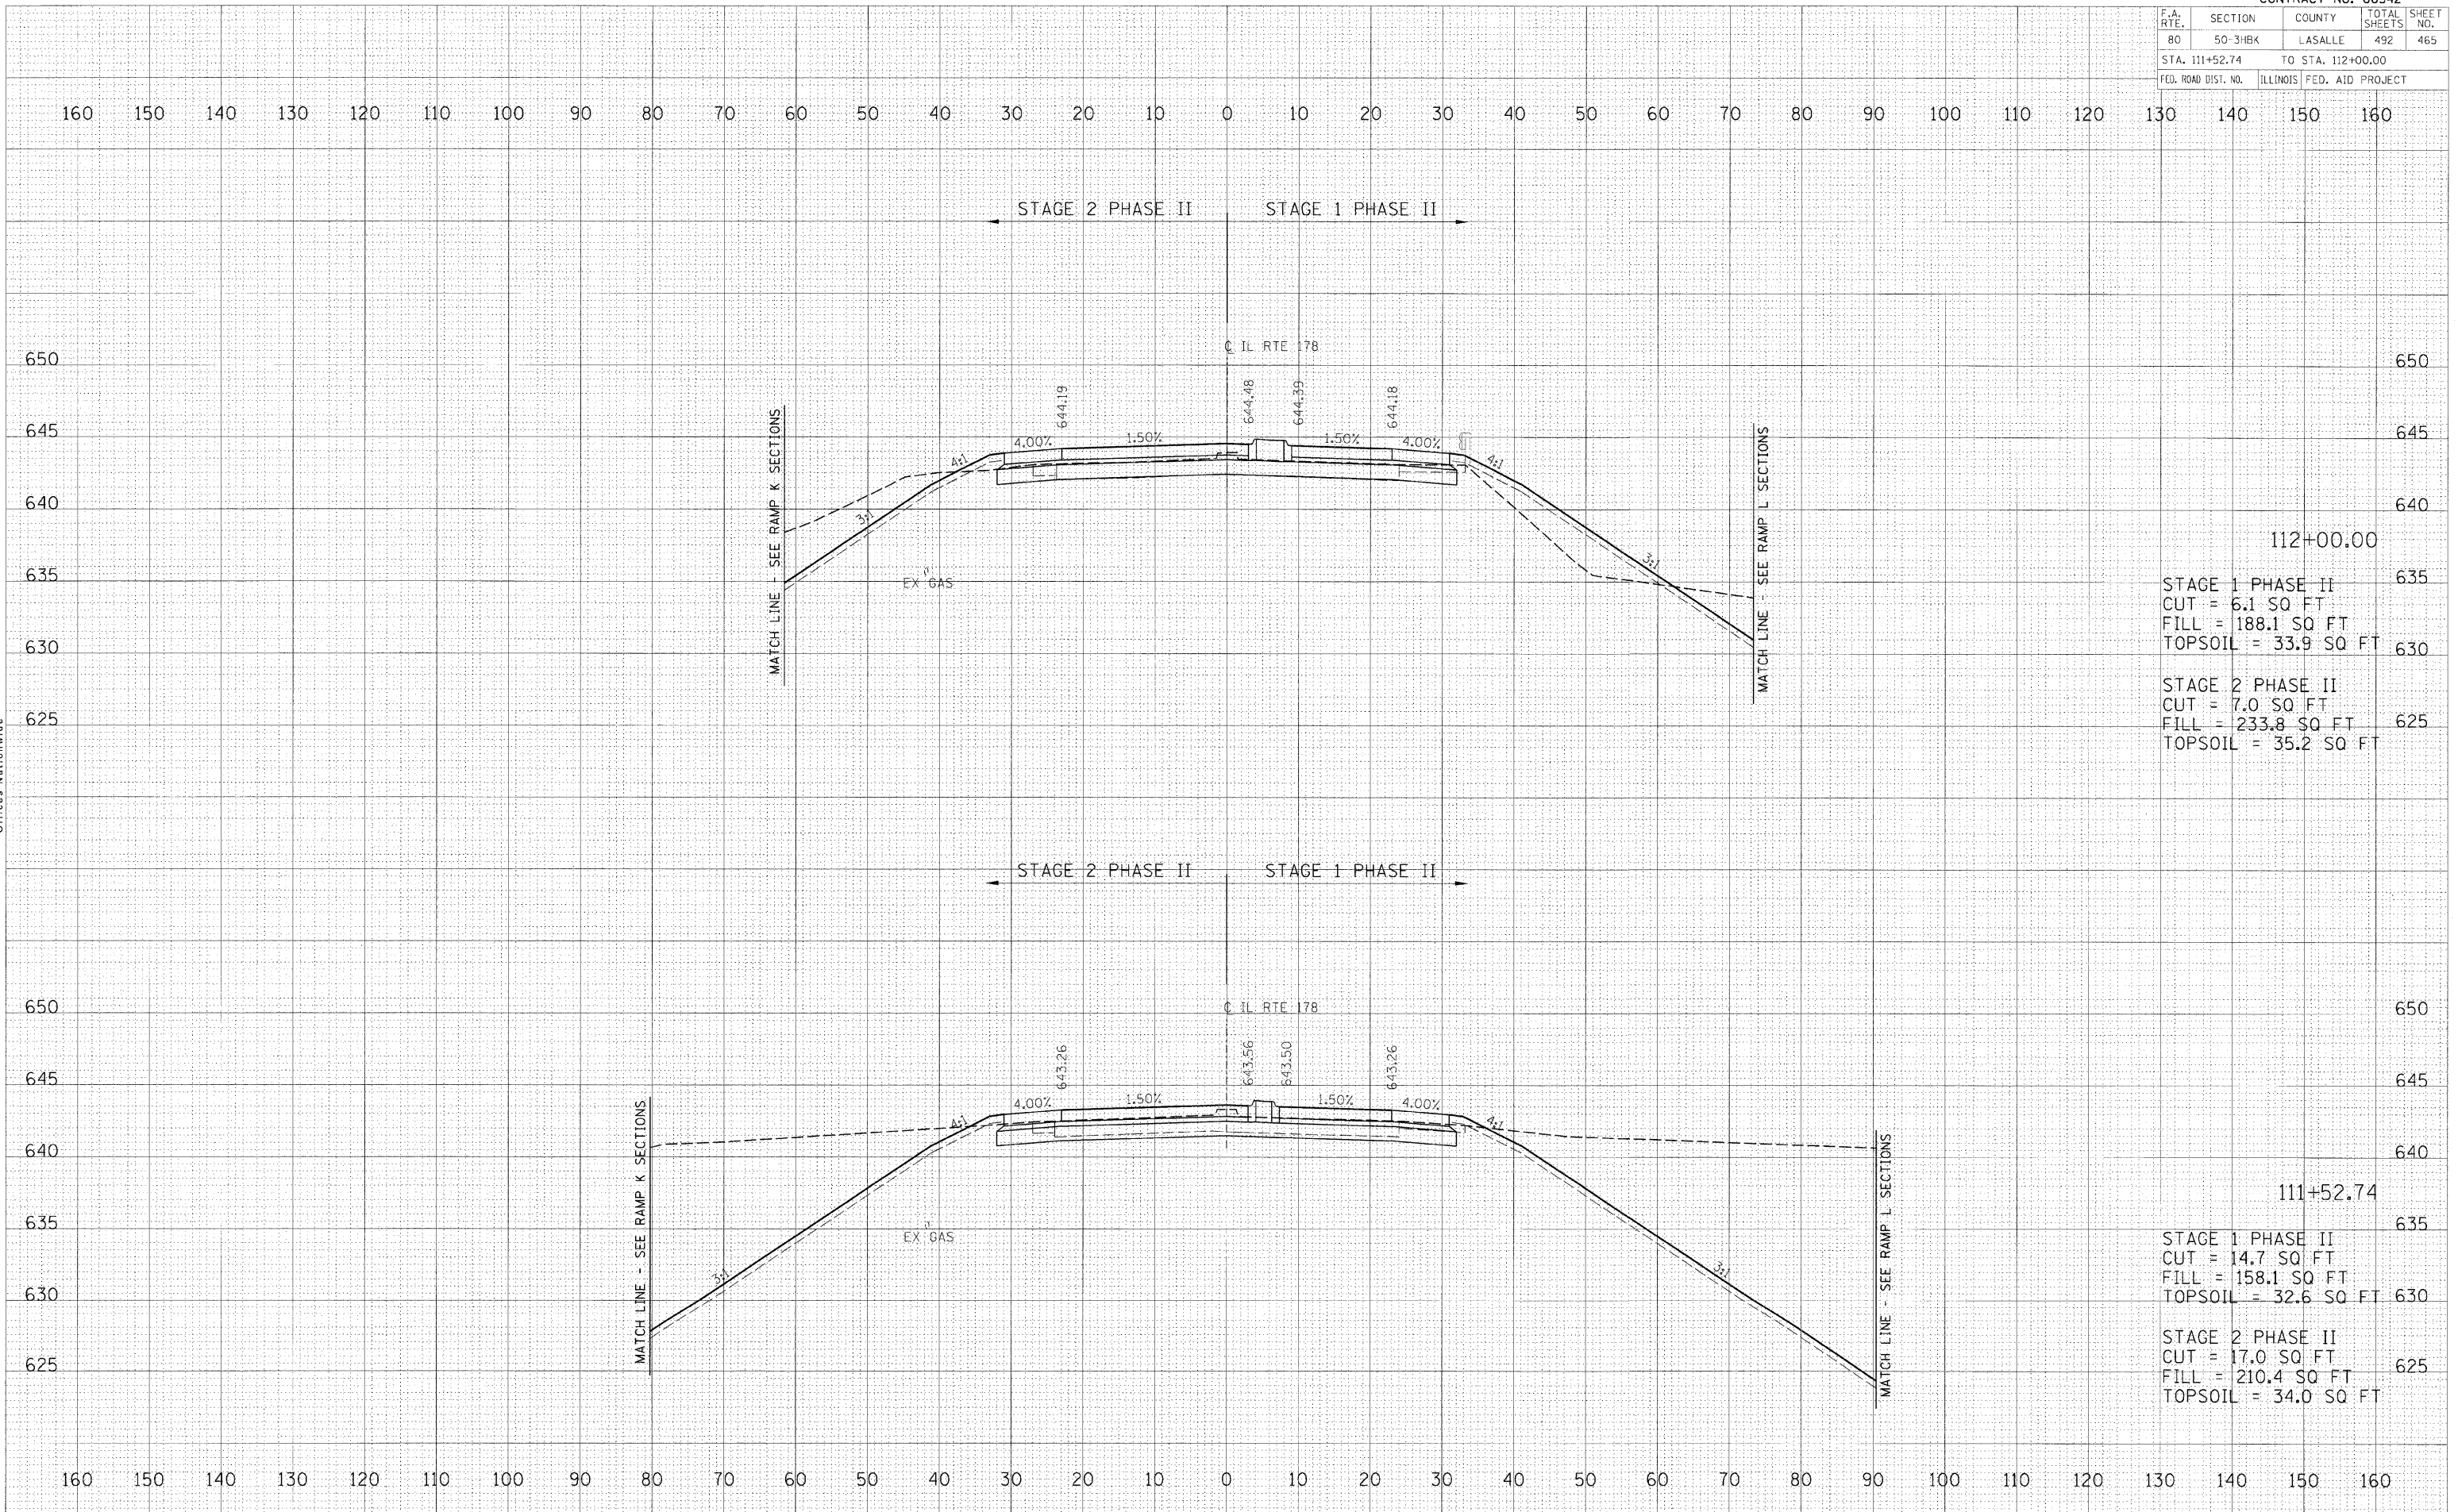

Station	Stage 1 Phase II	Stage 2 Phase II
112+00.00	CUT = 6.1 SQ FT FILL = 188.1 SQ FT TOPSOIL = 33.9 SQ FT	CUT = 7.0 SQ FT FILL = 233.8 SQ FT TOPSOIL = 35.2 SQ FT
111+52.74	CUT = 14.7 SQ FT FILL = 158.1 SQ FT TOPSOIL = 32.6 SQ FT	CUT = 17.0 SQ FT FILL = 210.4 SQ FT TOPSOIL = 34.0 SQ FT

DATE	BY

© Copyright Hanson Professional Services Inc. 2009
HANSON
 Hanson Professional Services Inc.
 1525 South Sixth Street
 Springfield, Illinois 62703-2886
 Offices Nationwide

DATE	BY

PLOT DATE = 12/23/2009
 FILE NAME = I:\05\jobs\05522015\ACADD\Road\ASHP\111+52.74.dwg
 PLOT SCALE = 1/8" = 1' 0"
 USER NAME = John@0914