


F.A. RTE.	SECTION	COUNTY	TOTAL SHEETS	SHEET NO.
80	50-3HBK	LASALLE	492	470
STA. 116+27.12 TO STA. 116+36.50				
FED. ROAD DIST. NO.			ILLINOIS FED. AID PROJECT	

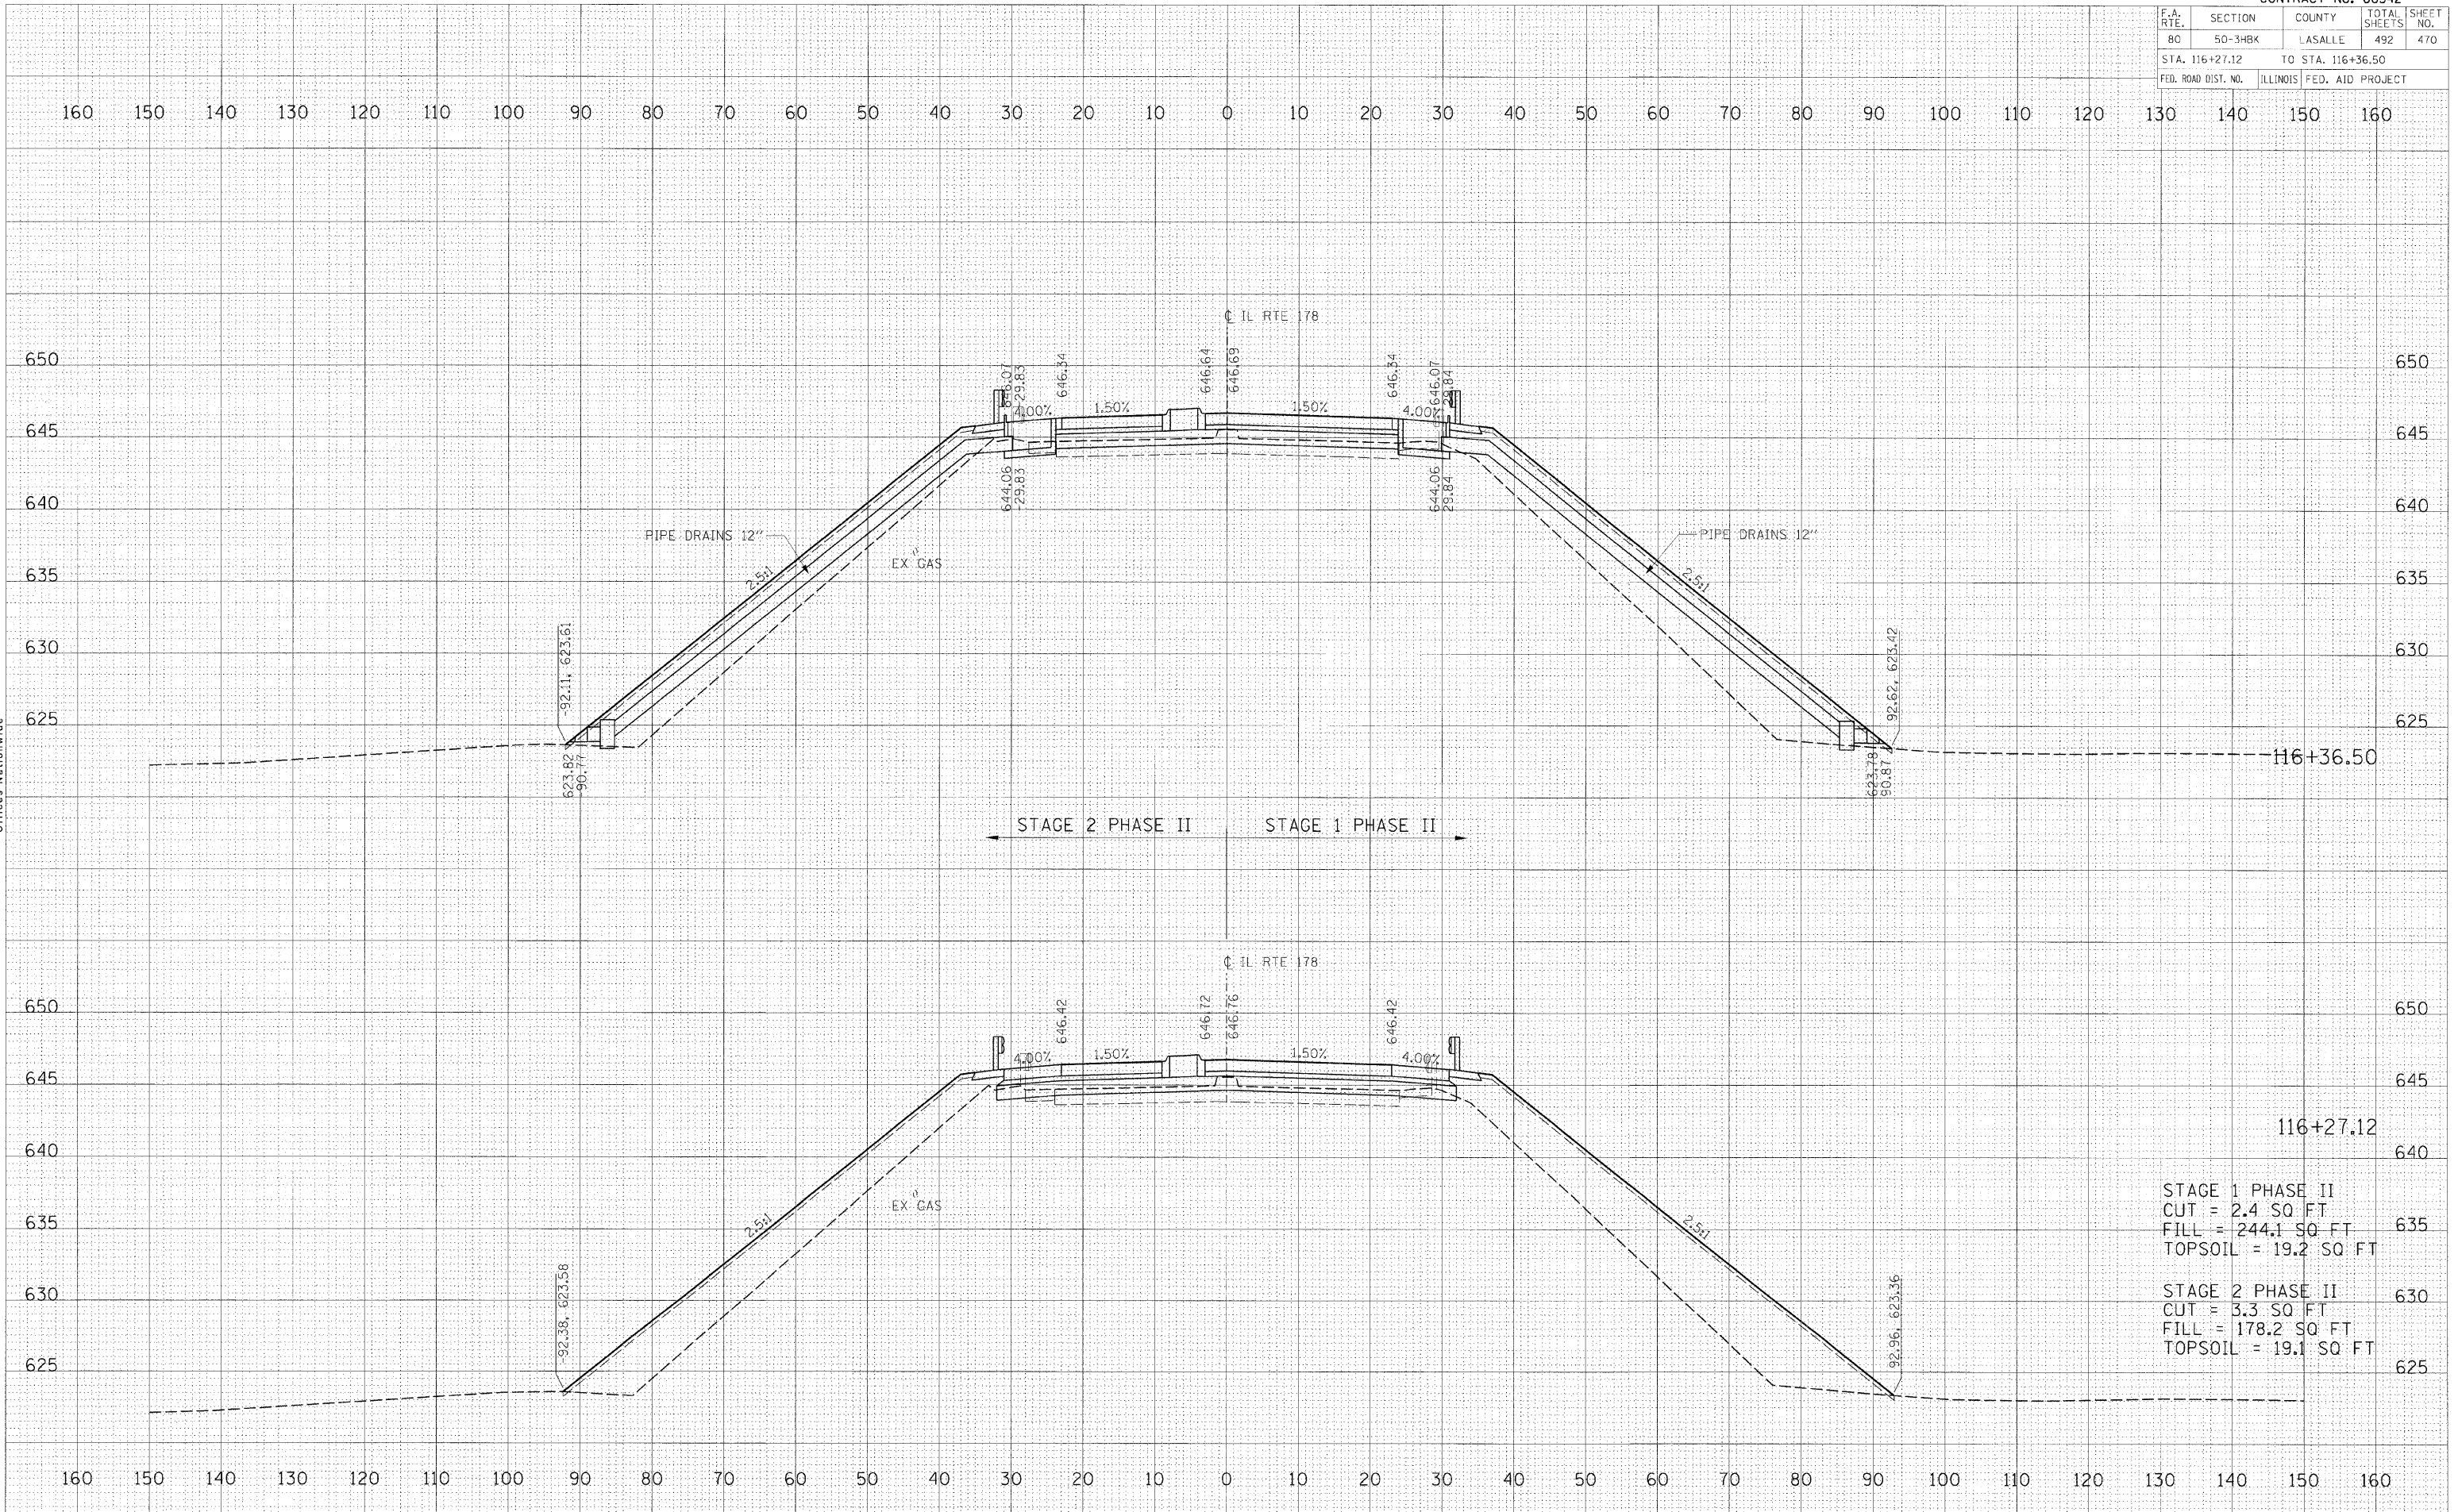

STAGE 1 PHASE II	635
CUT = 2.4 SQ FT	
FILL = 244.1 SQ FT	
TOPSOIL = 19.2 SQ FT	
STAGE 2 PHASE II	630
CUT = 3.3 SQ FT	
FILL = 178.2 SQ FT	
TOPSOIL = 19.1 SQ FT	

DATE	BY

HANSON
 Hanson Professional Services Inc.
 1525 South Sixth Street
 Springfield, Illinois 62703-2886
 Offices Nationwide

DATE	BY

PLOT DATE = 12/23/2009
 FILE NAME = I:\05\0515\CAUDARoad\AS\DWG\116+27.12.dwg
 PLOT SCALE = 1/8" = 1' (1/8" = 1')
 USER NAME = John@0914