


F.A. RTE.	SECTION	COUNTY	TOTAL SHEETS	SHEET NO.
80	50-3HBK	LASALLE	492	471
STA. 116+66.00 TO STA. 117+00.00				
FED. ROAD DIST. NO.		ILLINOIS FED. AID PROJECT		

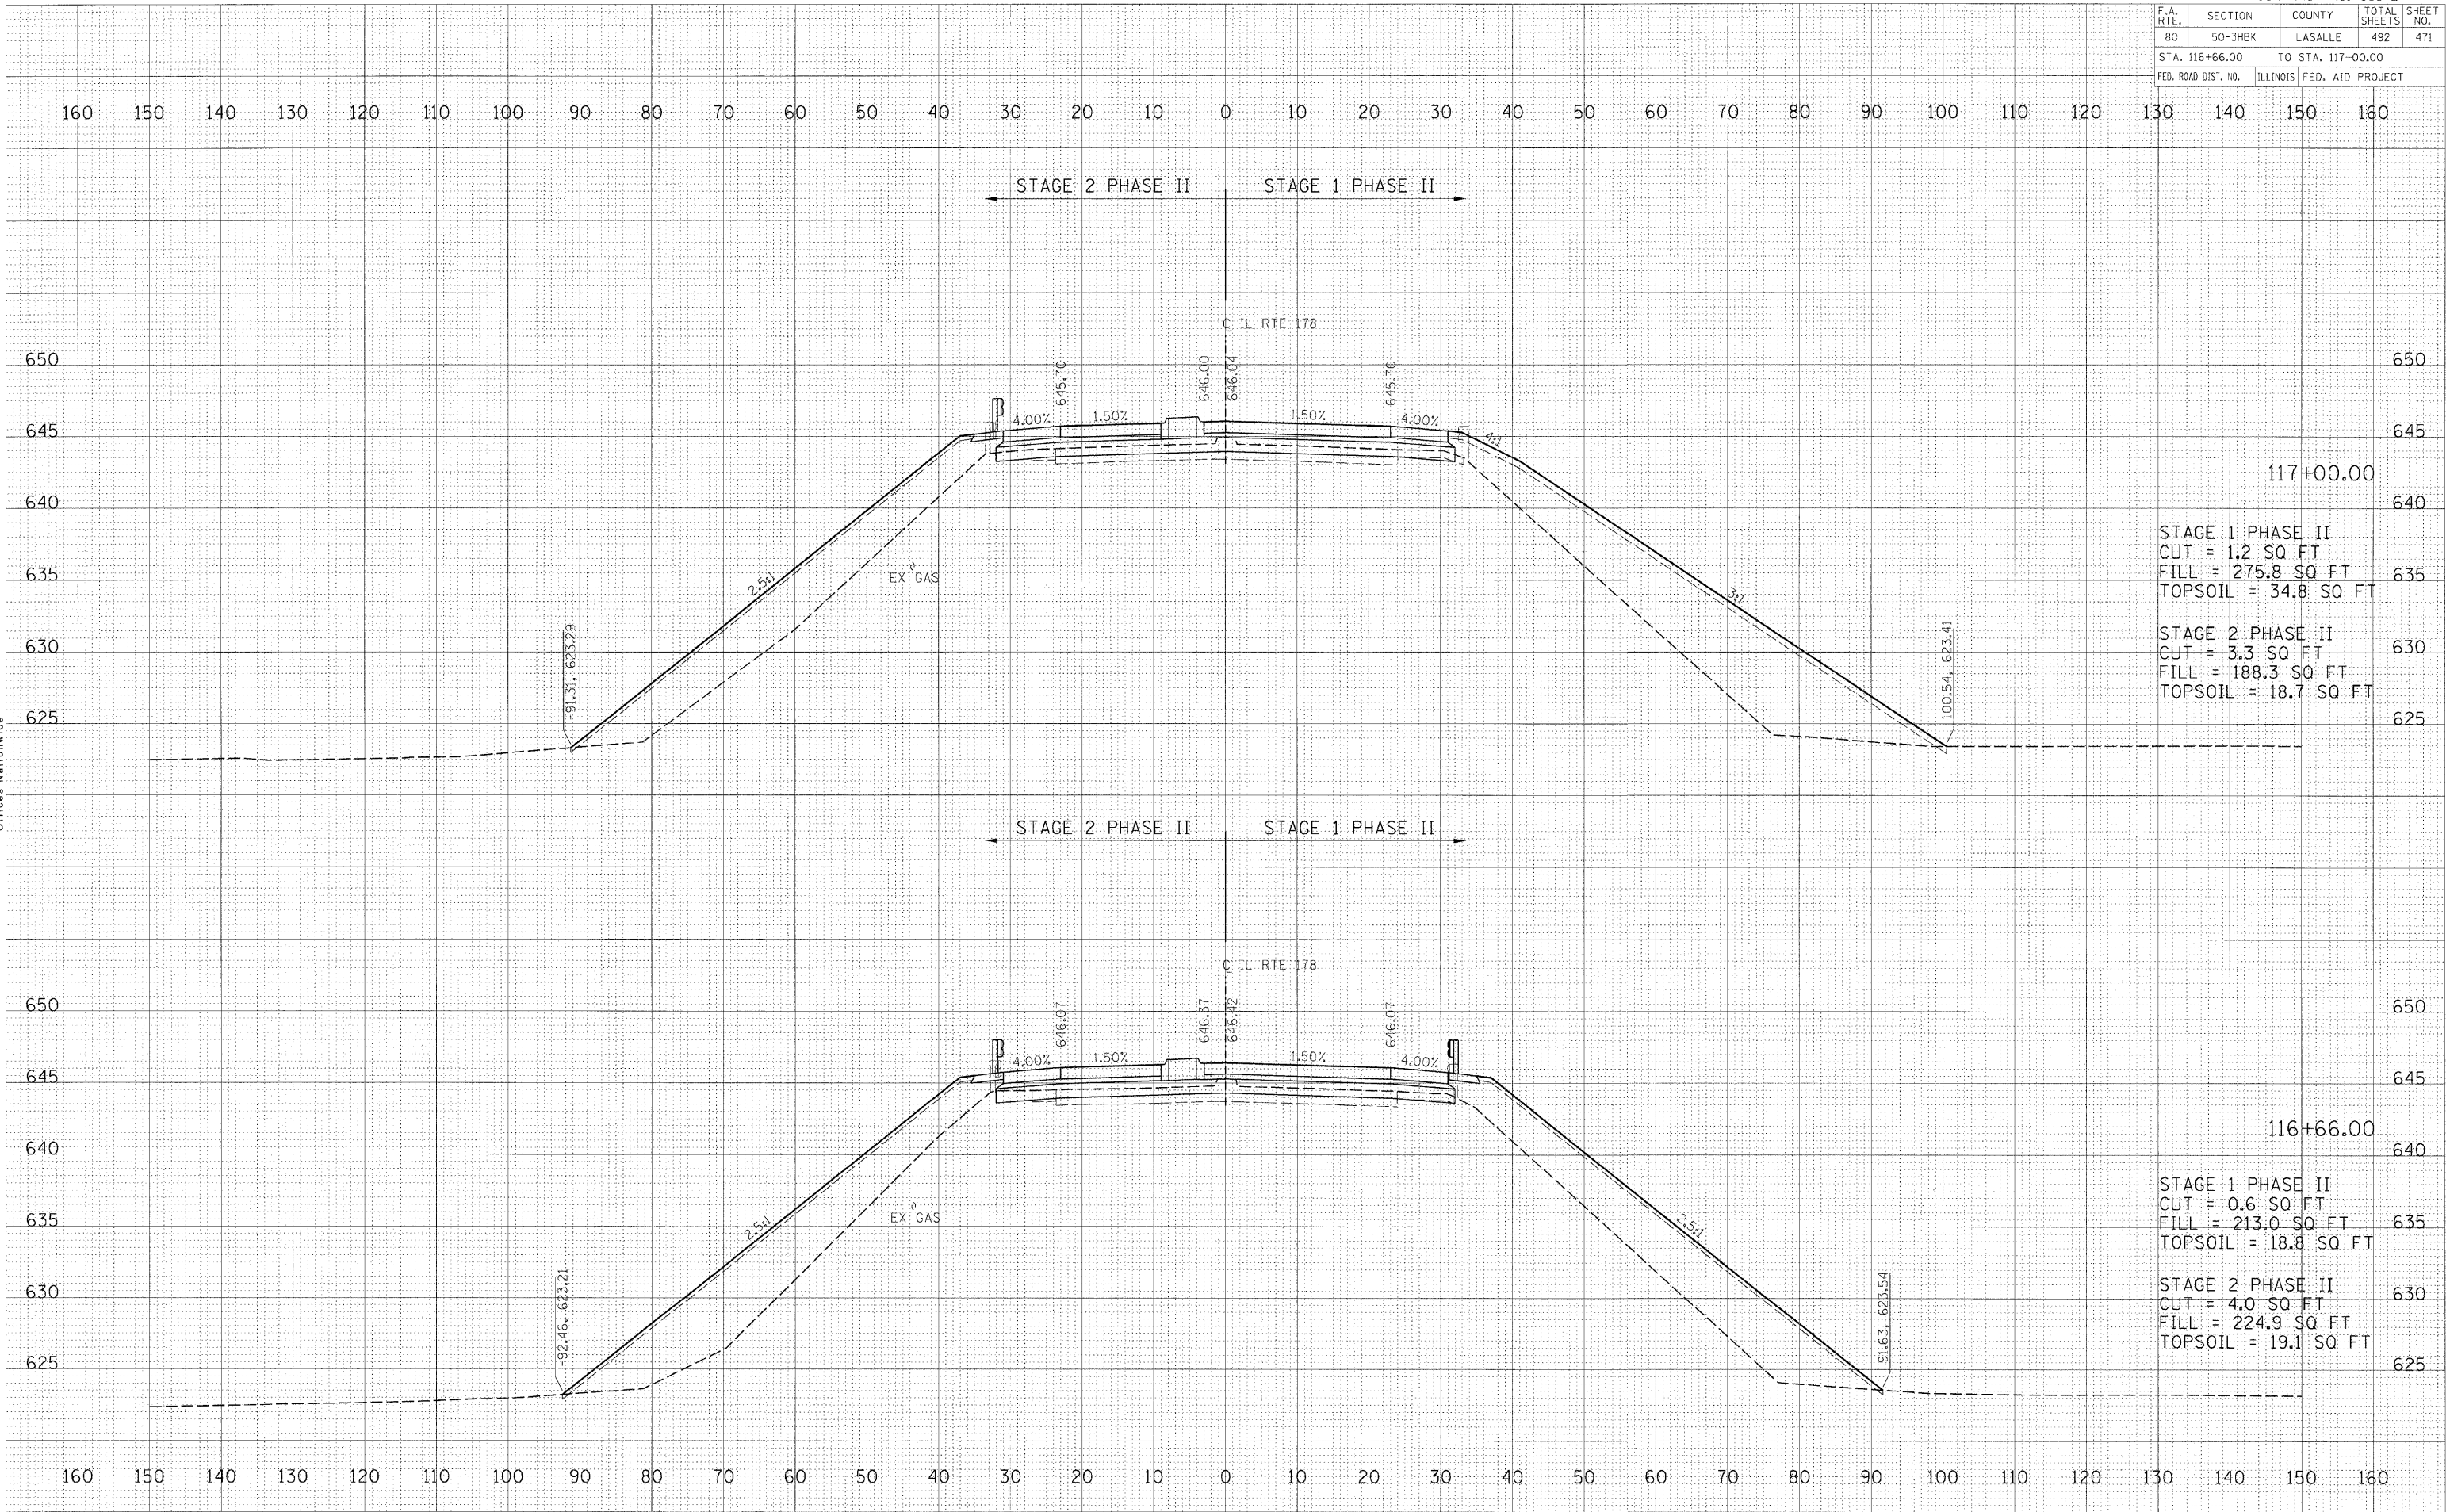

Station	Stage 1 Phase II	Stage 2 Phase II
117+00.00	CUT = 1.2 SQ FT FILL = 275.8 SQ FT TOPSOIL = 34.8 SQ FT	CUT = 3.3 SQ FT FILL = 188.3 SQ FT TOPSOIL = 18.7 SQ FT

Station	Stage 1 Phase II	Stage 2 Phase II
116+66.00	CUT = 0.6 SQ FT FILL = 213.0 SQ FT TOPSOIL = 18.8 SQ FT	CUT = 4.0 SQ FT FILL = 224.9 SQ FT TOPSOIL = 19.1 SQ FT

DATE	BY	DESCRIPTION
		FINAL SURVEY
		NOTE BOOK
		AREAS CHECKED

© Copyright Hanson Professional Services Inc. 2009  
**HANSON**  
 Hanson Professional Services Inc.  
 1525 South Sixth Street  
 Springfield, Illinois 62703-2886  
 Offices Nationwide

DATE	BY	DESCRIPTION
		ORIGINAL SURVEY
		AREAS CHECKED

PLOT DATE = 12/23/2009  
 FILE NAME = I:\05\105\1052215\ROAD\Road\Sheet\116+66.dwg  
 PLOT SCALE = 1/8" = 1'-0"  
 USER NAME = Lohnd09144